


6/23/16

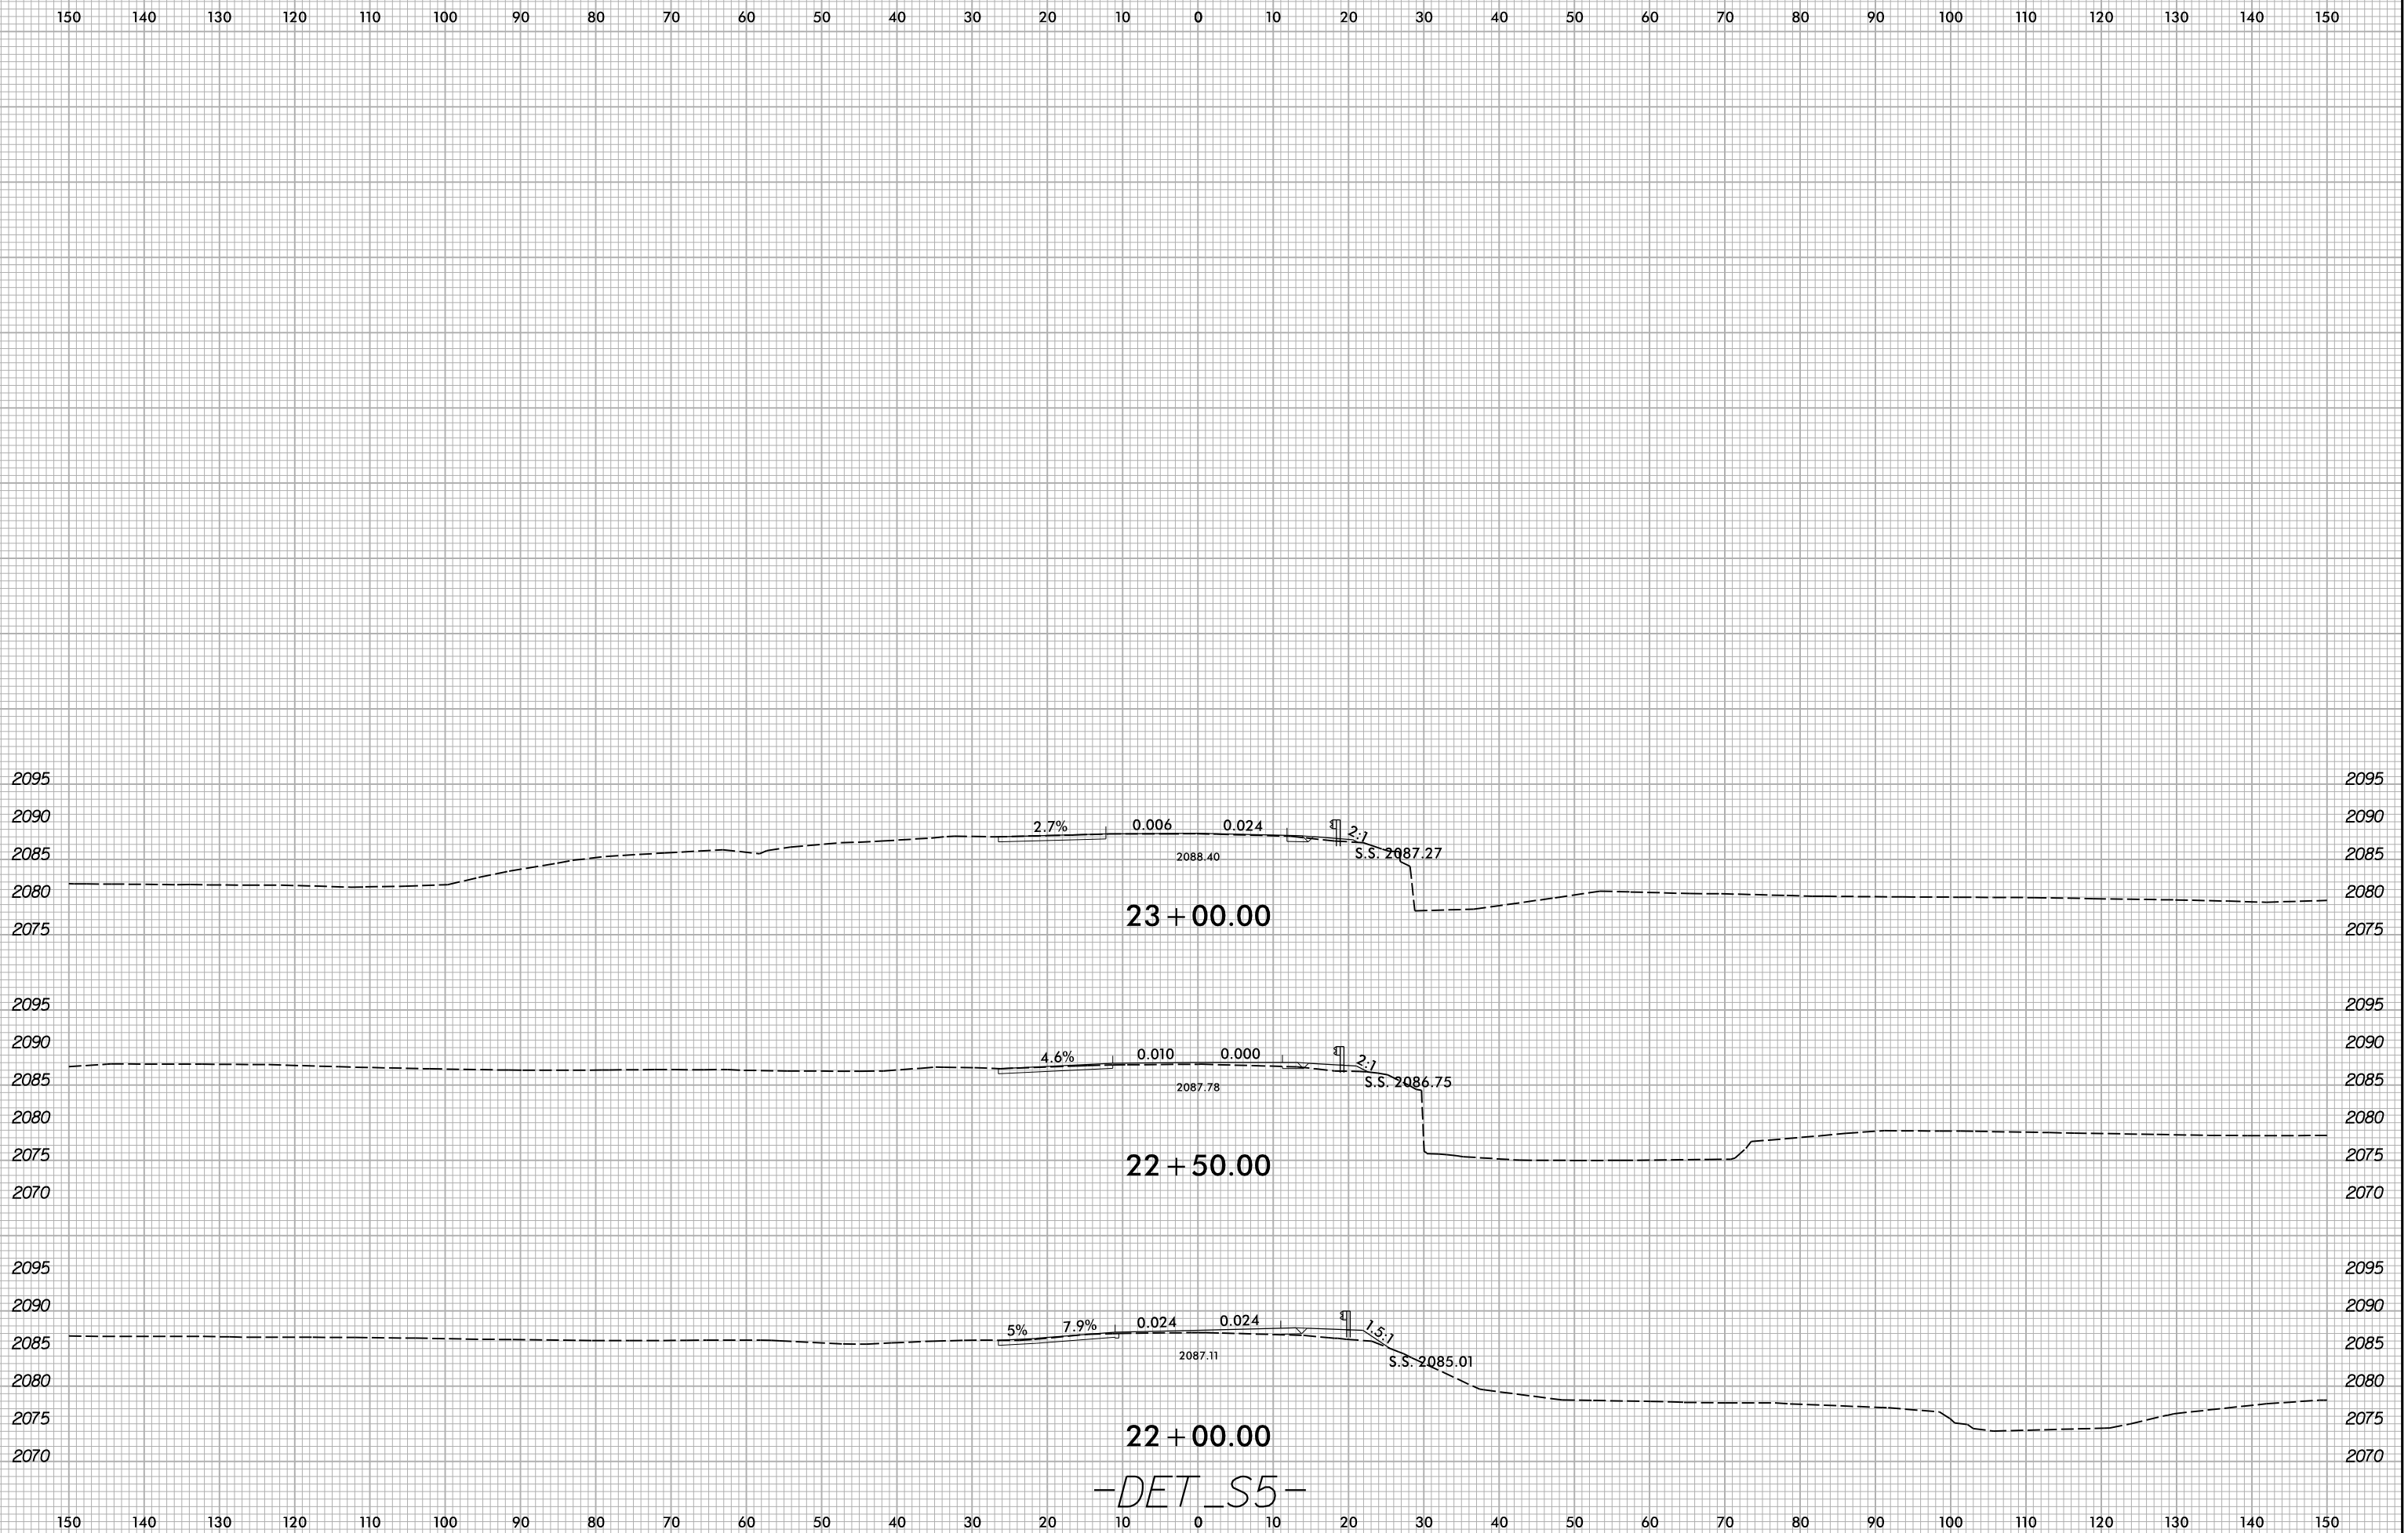

-DET_S5-

5/10/2022
X:\NCD001\A-0009\Roadway\XSC\A-0009CA-A-0009CA_Rdwy_xpl_DET_S5.dgn
User:smelvr