


6/23/16

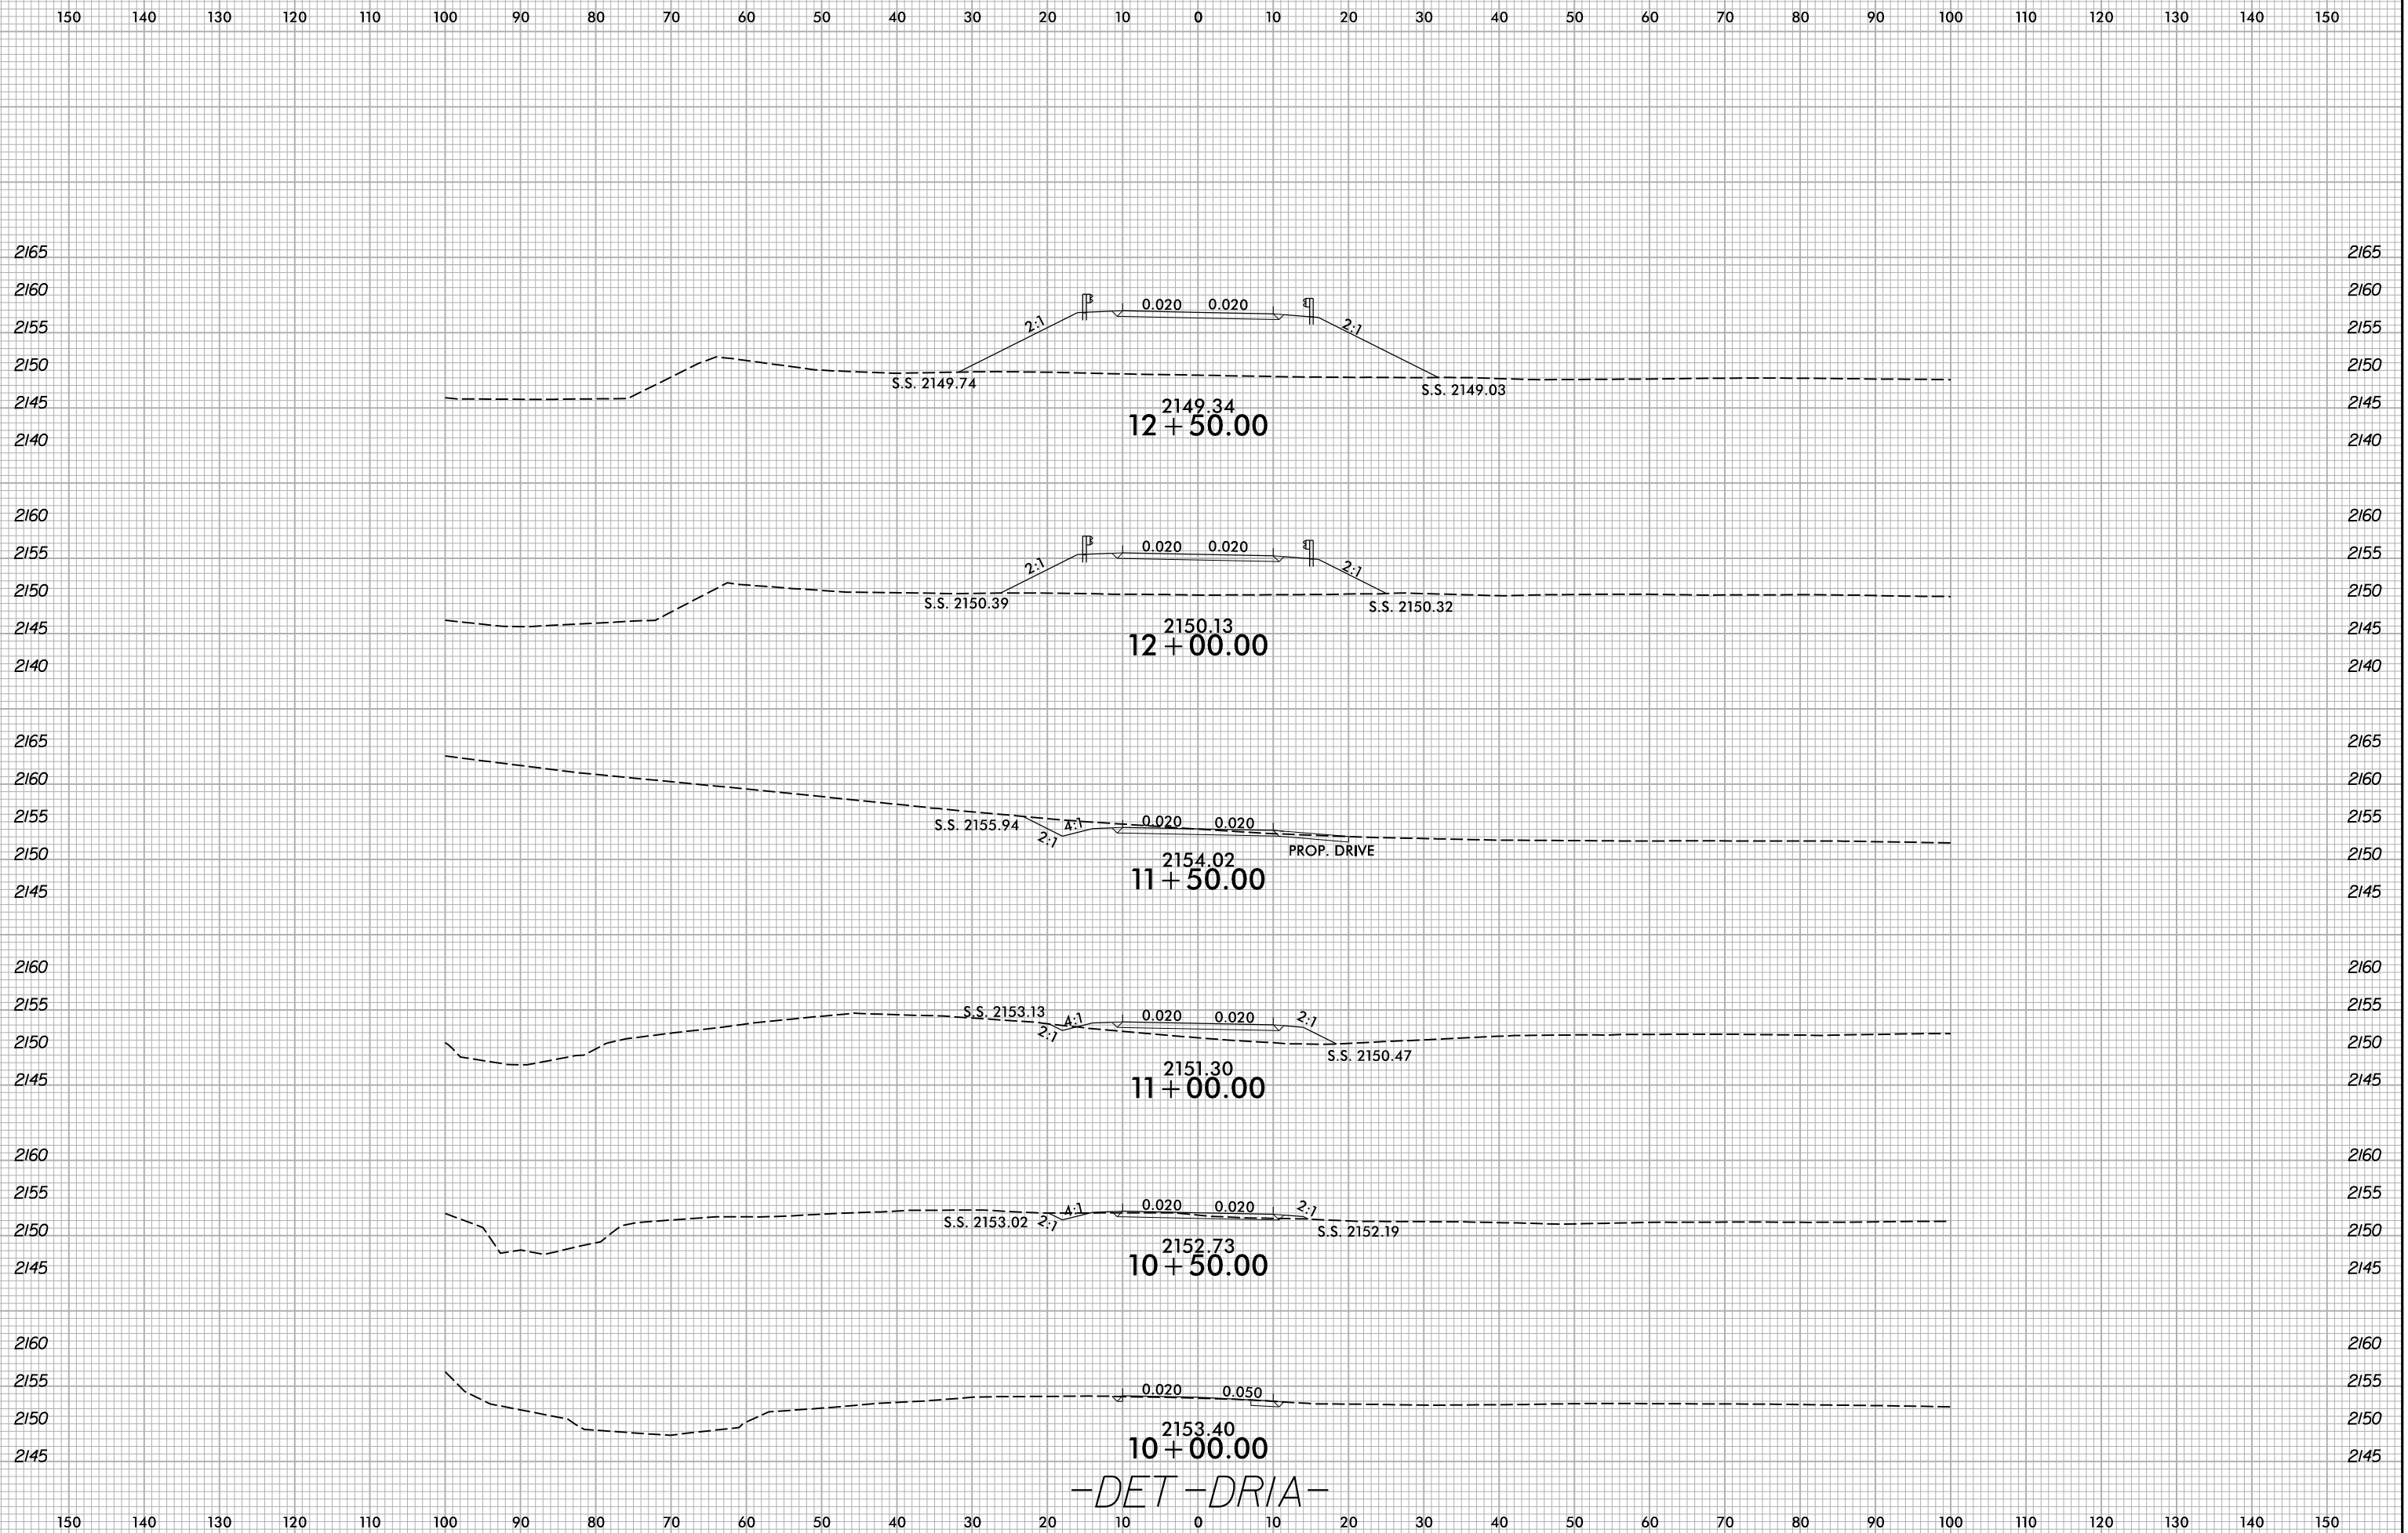

-DET-DRIA-

5/10/2022
X:\N\0001\A-0009\Roadway\XSC\A-0009CA-0009CA.Rdy.Xp_DET_DRIA.dgn
User:smelvr