



6/23/16

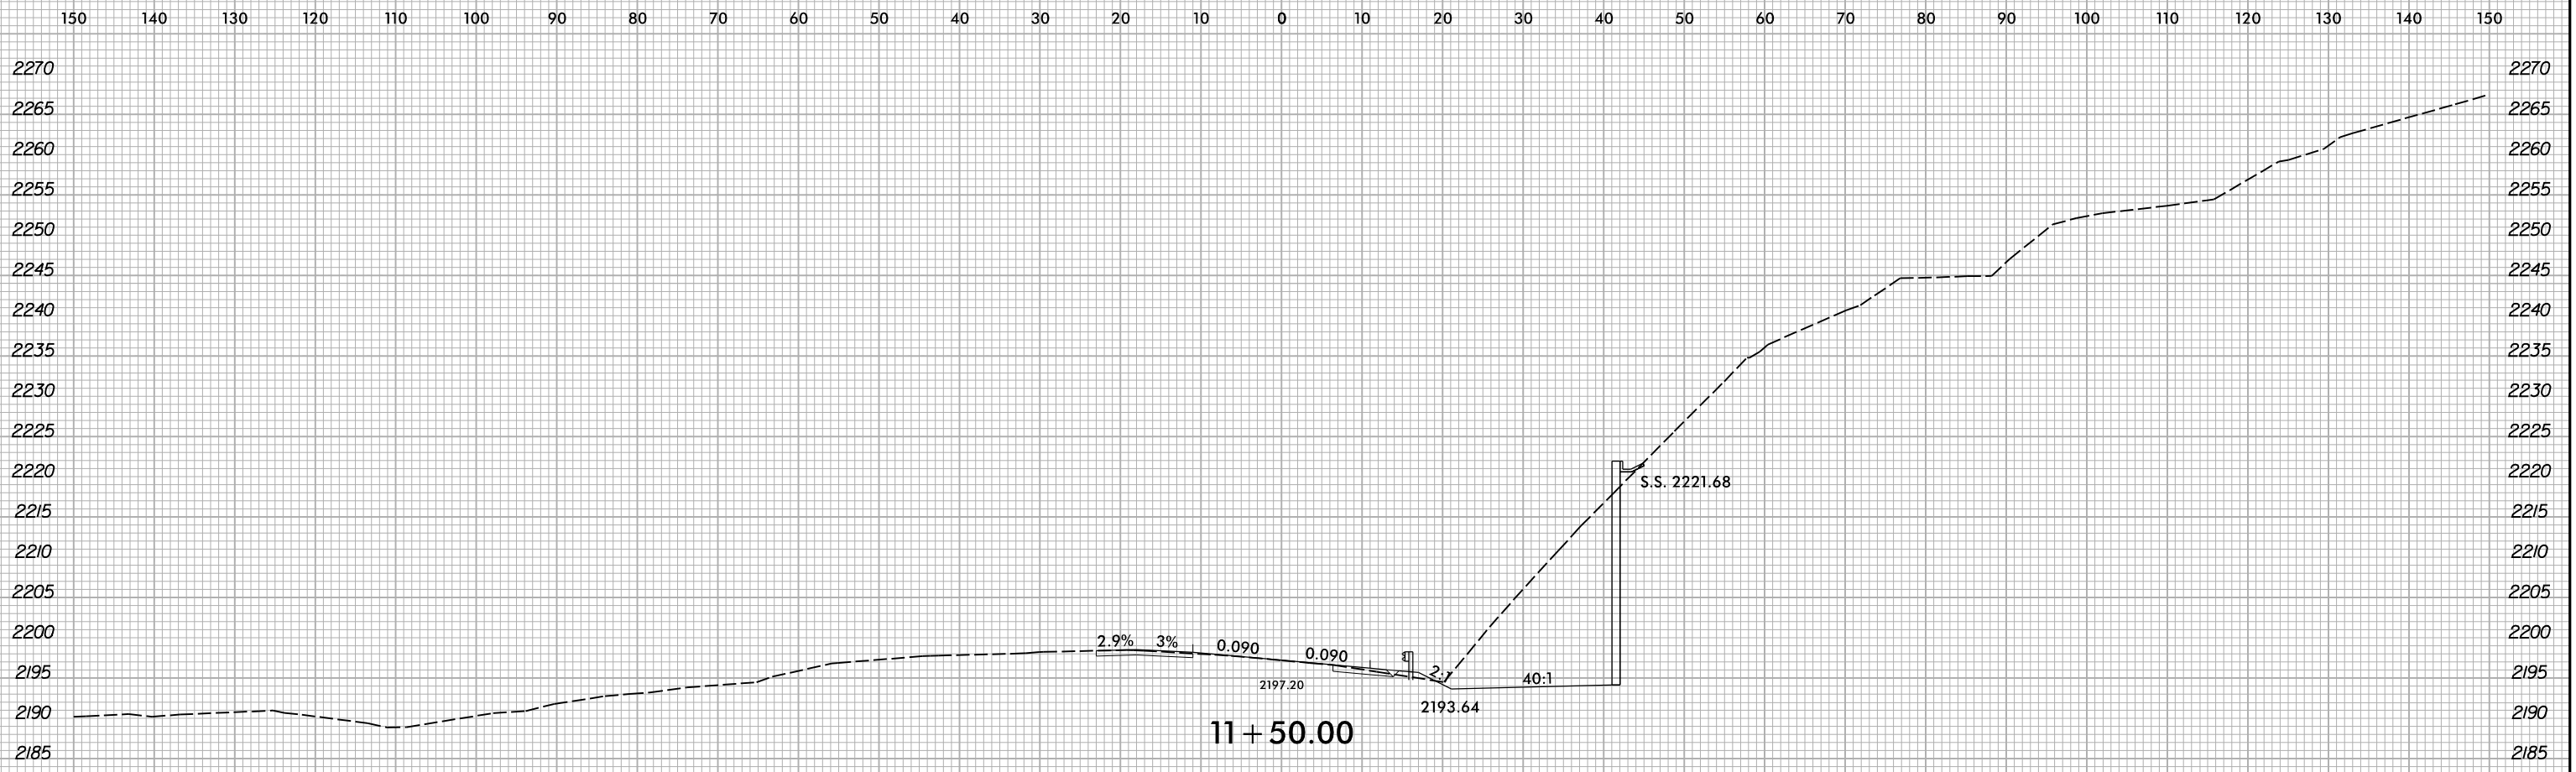

11+50.00

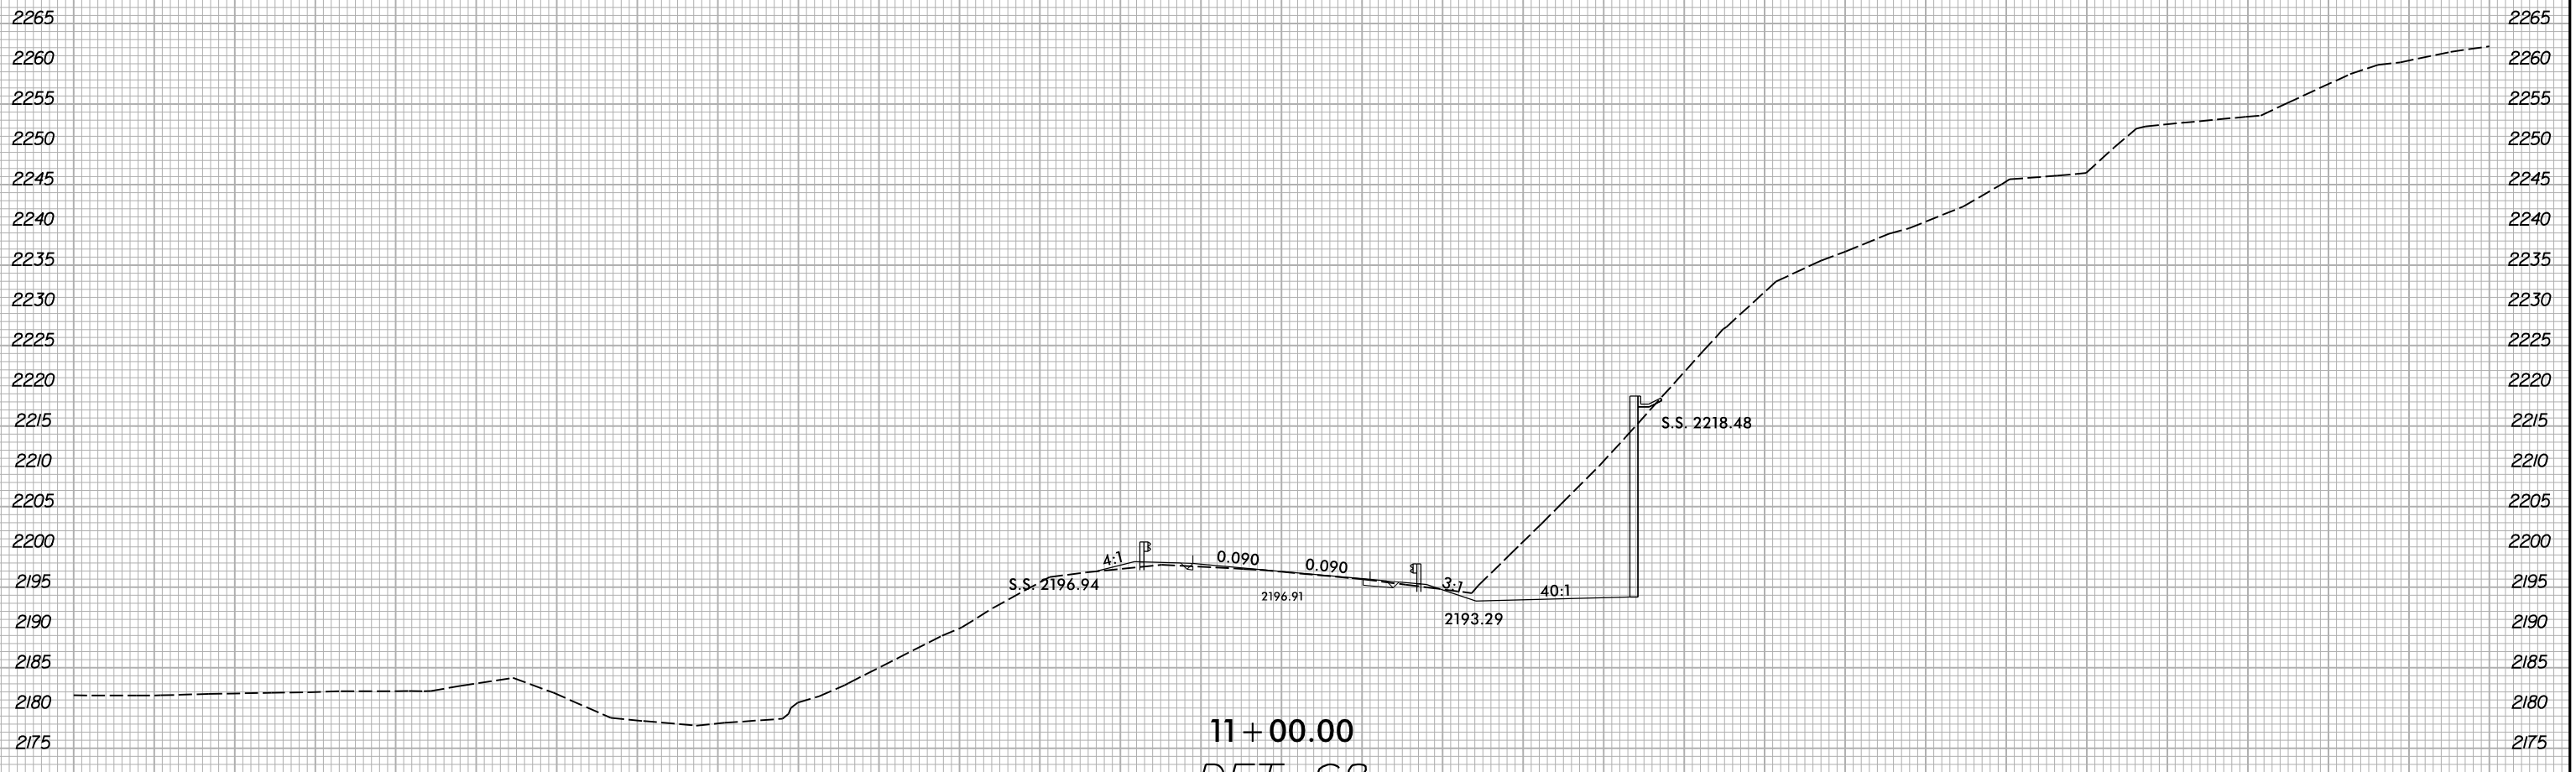

11+00.00

-DET_S8-

5/10/2022
X:\NCD001\A-0009CA\XSC\A-0009CA-0009CA-R.dwg...xp_LDET_S8.dgn
User:smelvr