


6/23/16

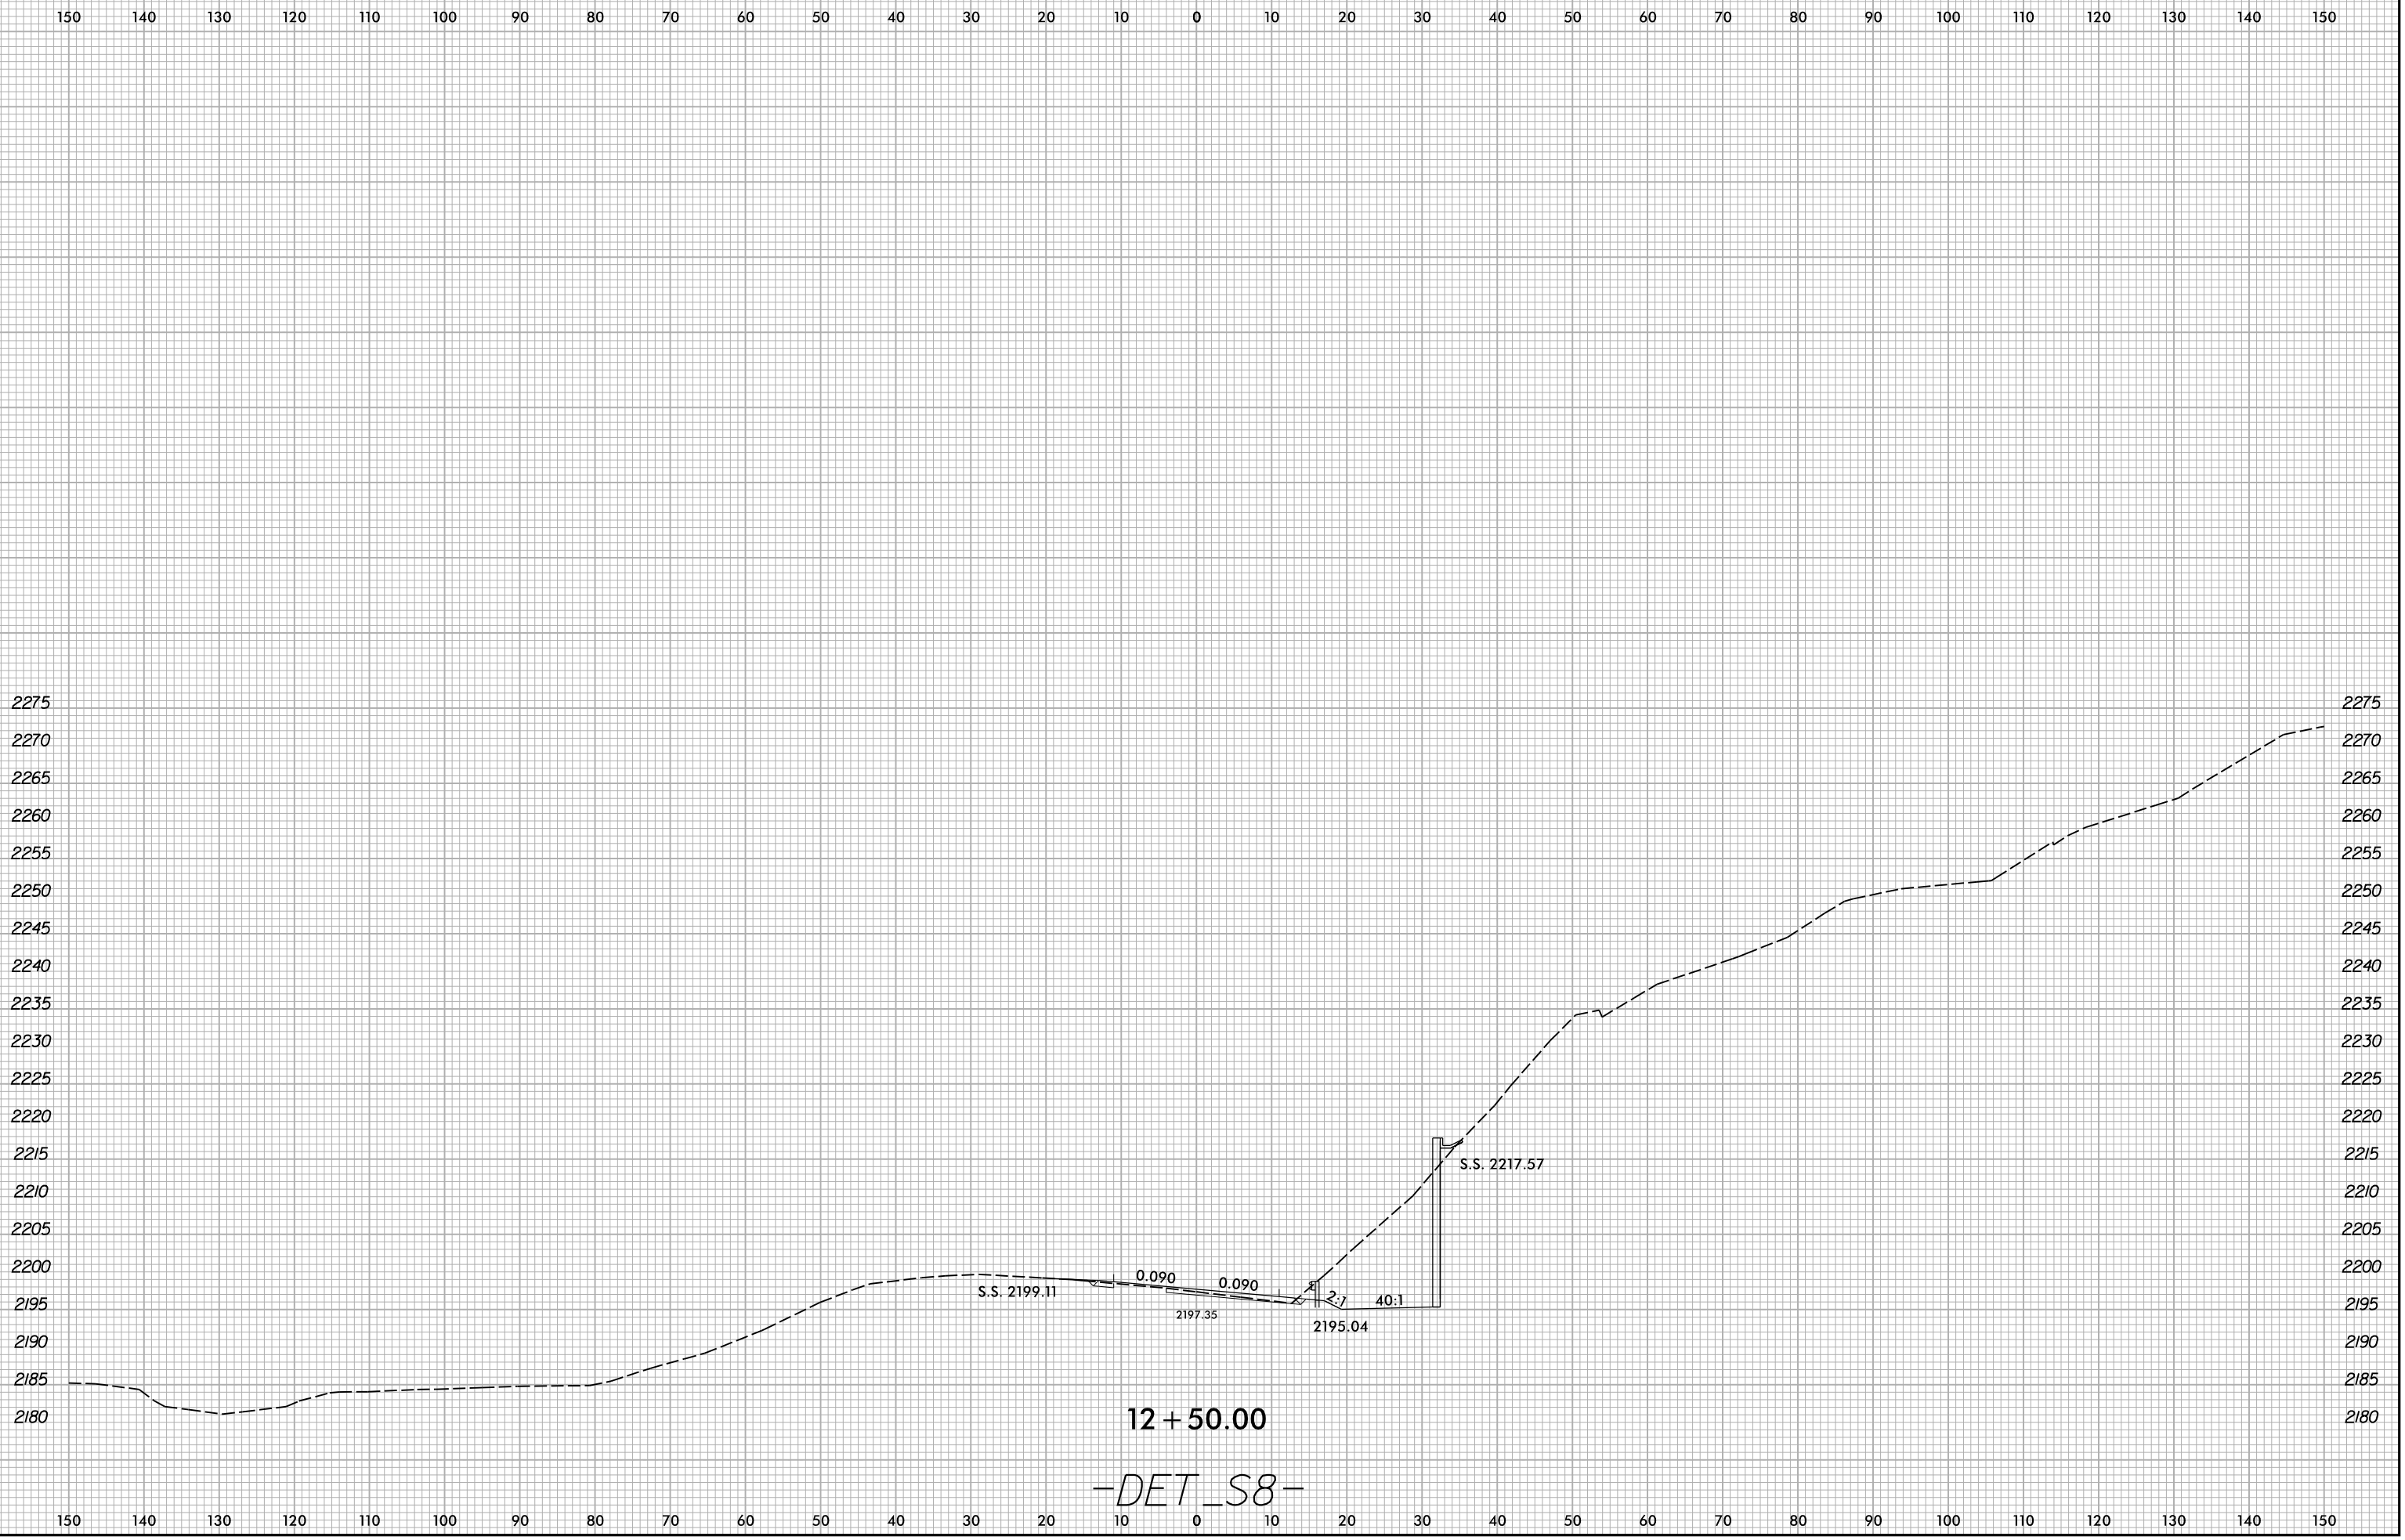

-DET\_S8-

5/10/2022  
X:\NCD001\A-0009CA\A-0009CA-0009CA-R.dwg...xp\_LDET\_S8.dgn  
User:smelvr