


6/23/16

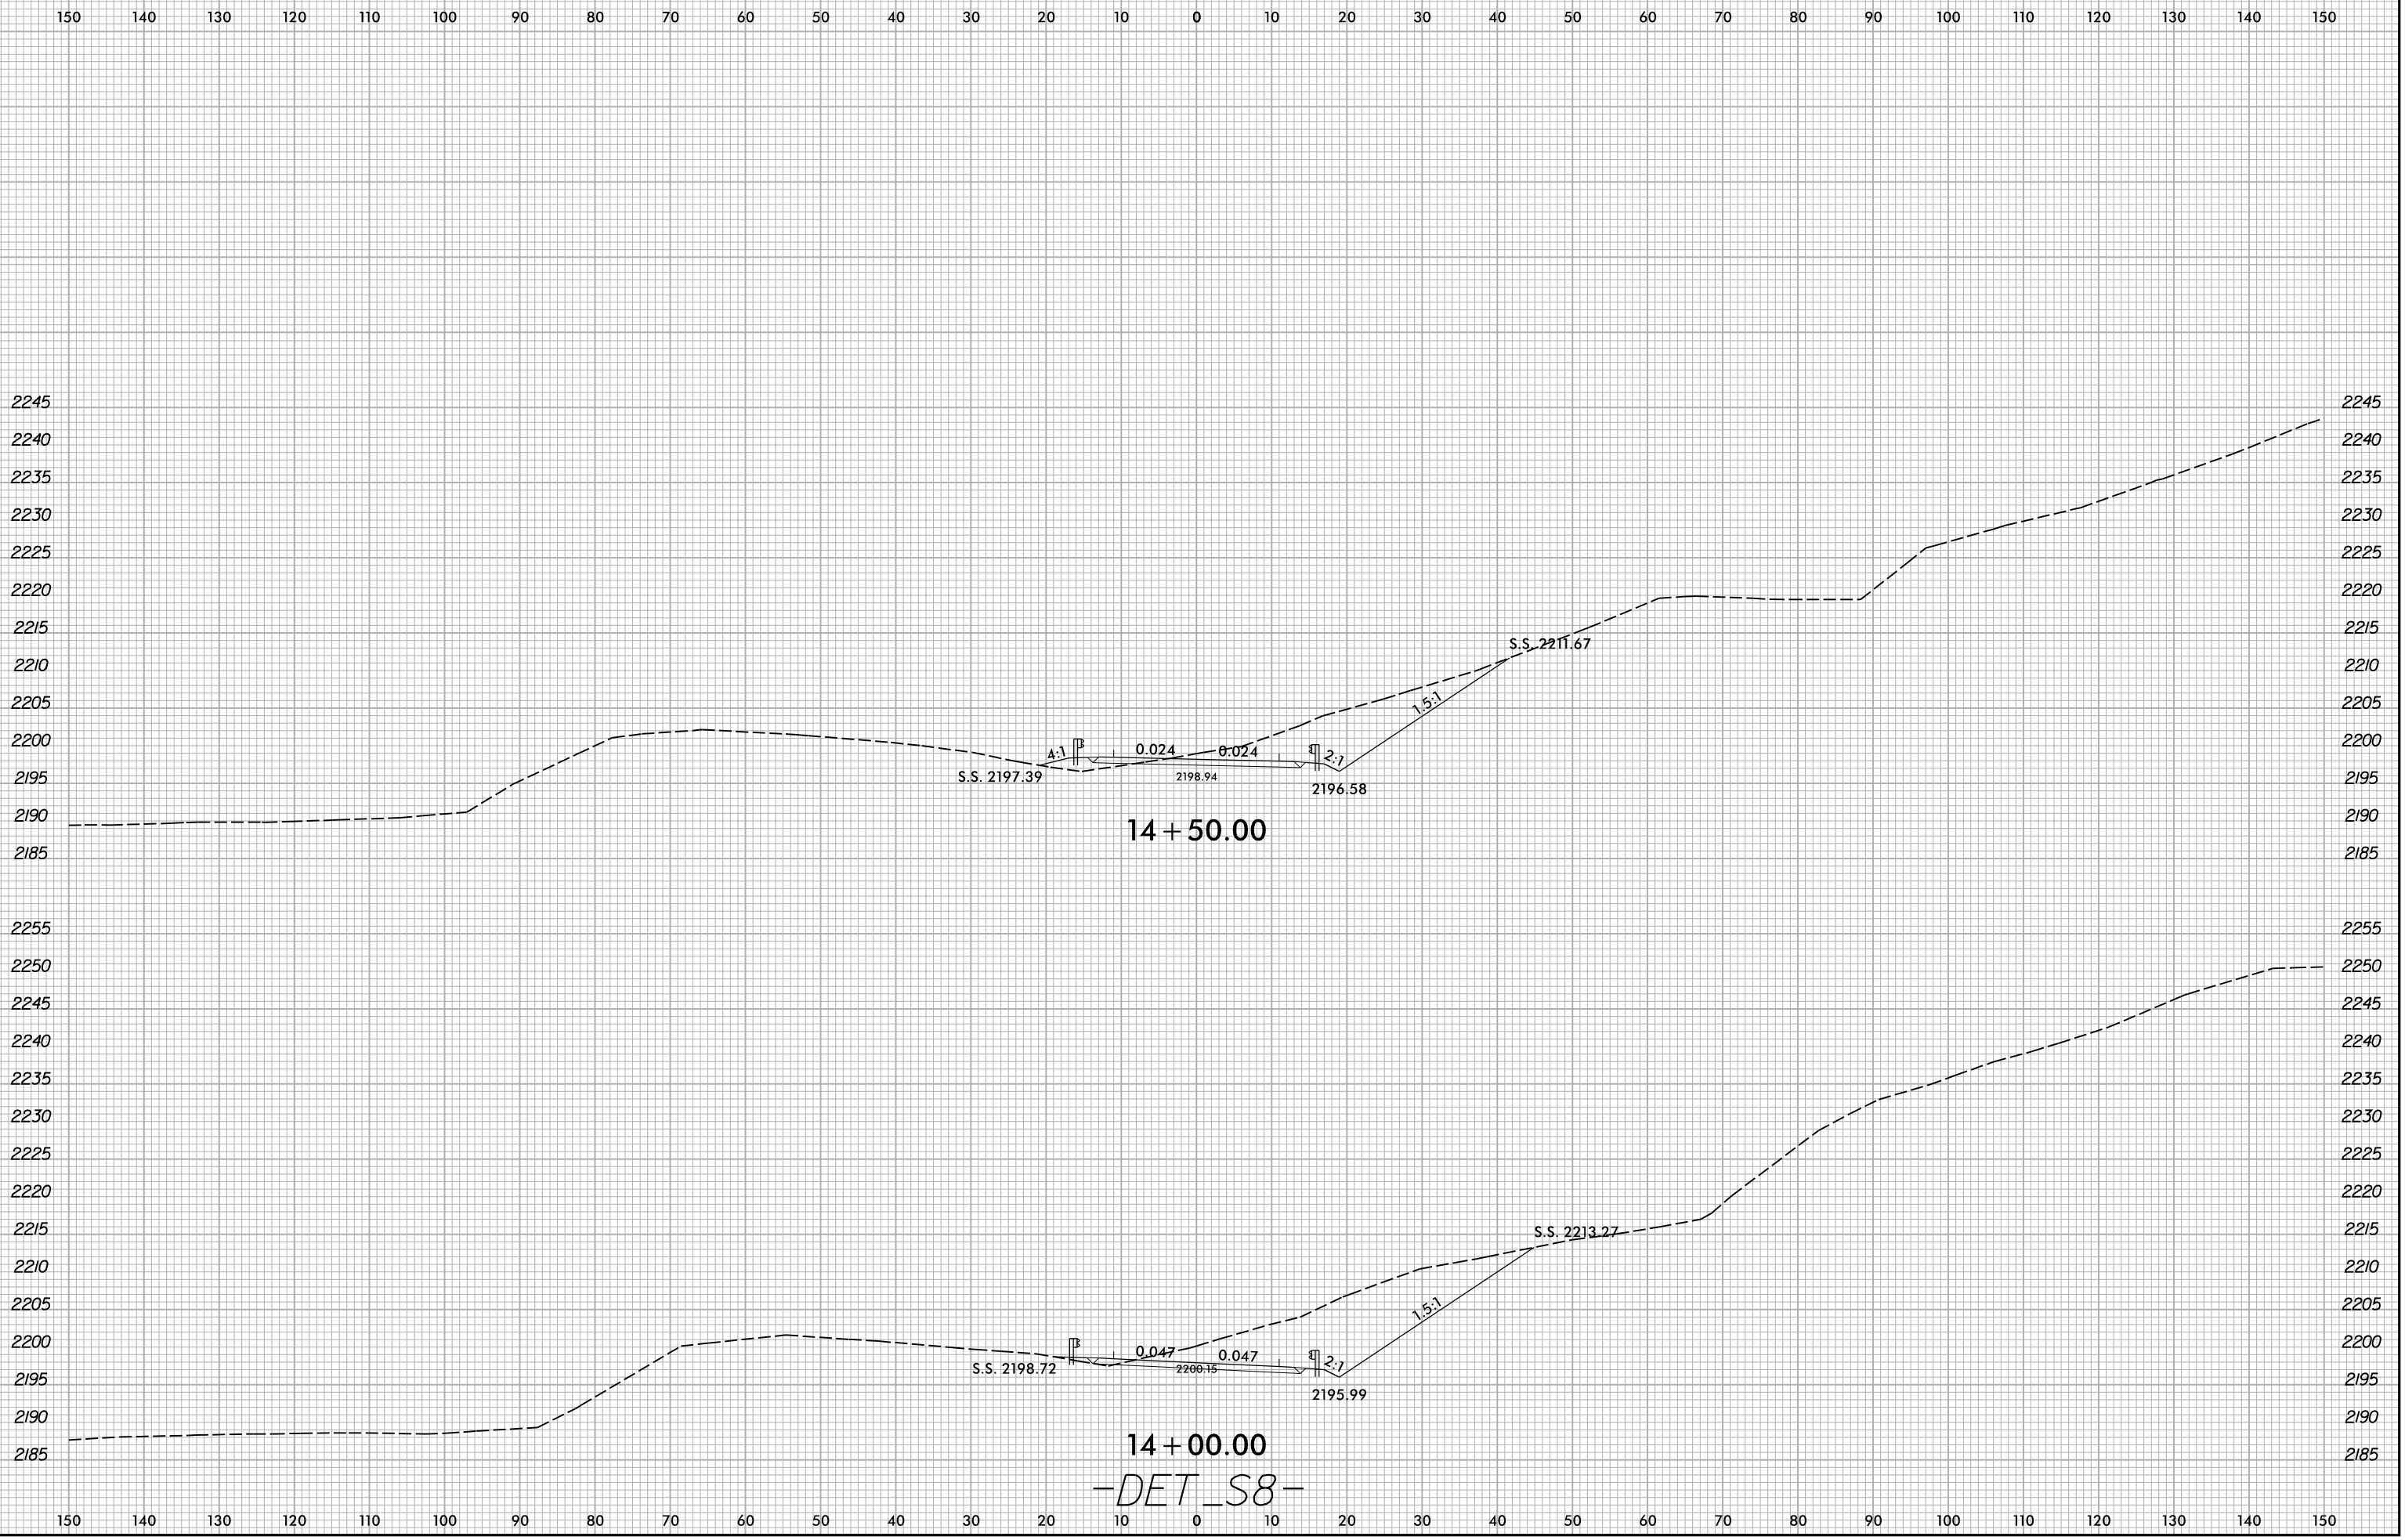

5/10/2022  
X:\NG001\A-0009CA\Roadway\XSC\A-0009CA-0009CA-Rdy-14+00.00-14+50.00\_DET\_S8.dgn  
User:smelvr

14+00.00  
-DET\_S8-