


6/23/16

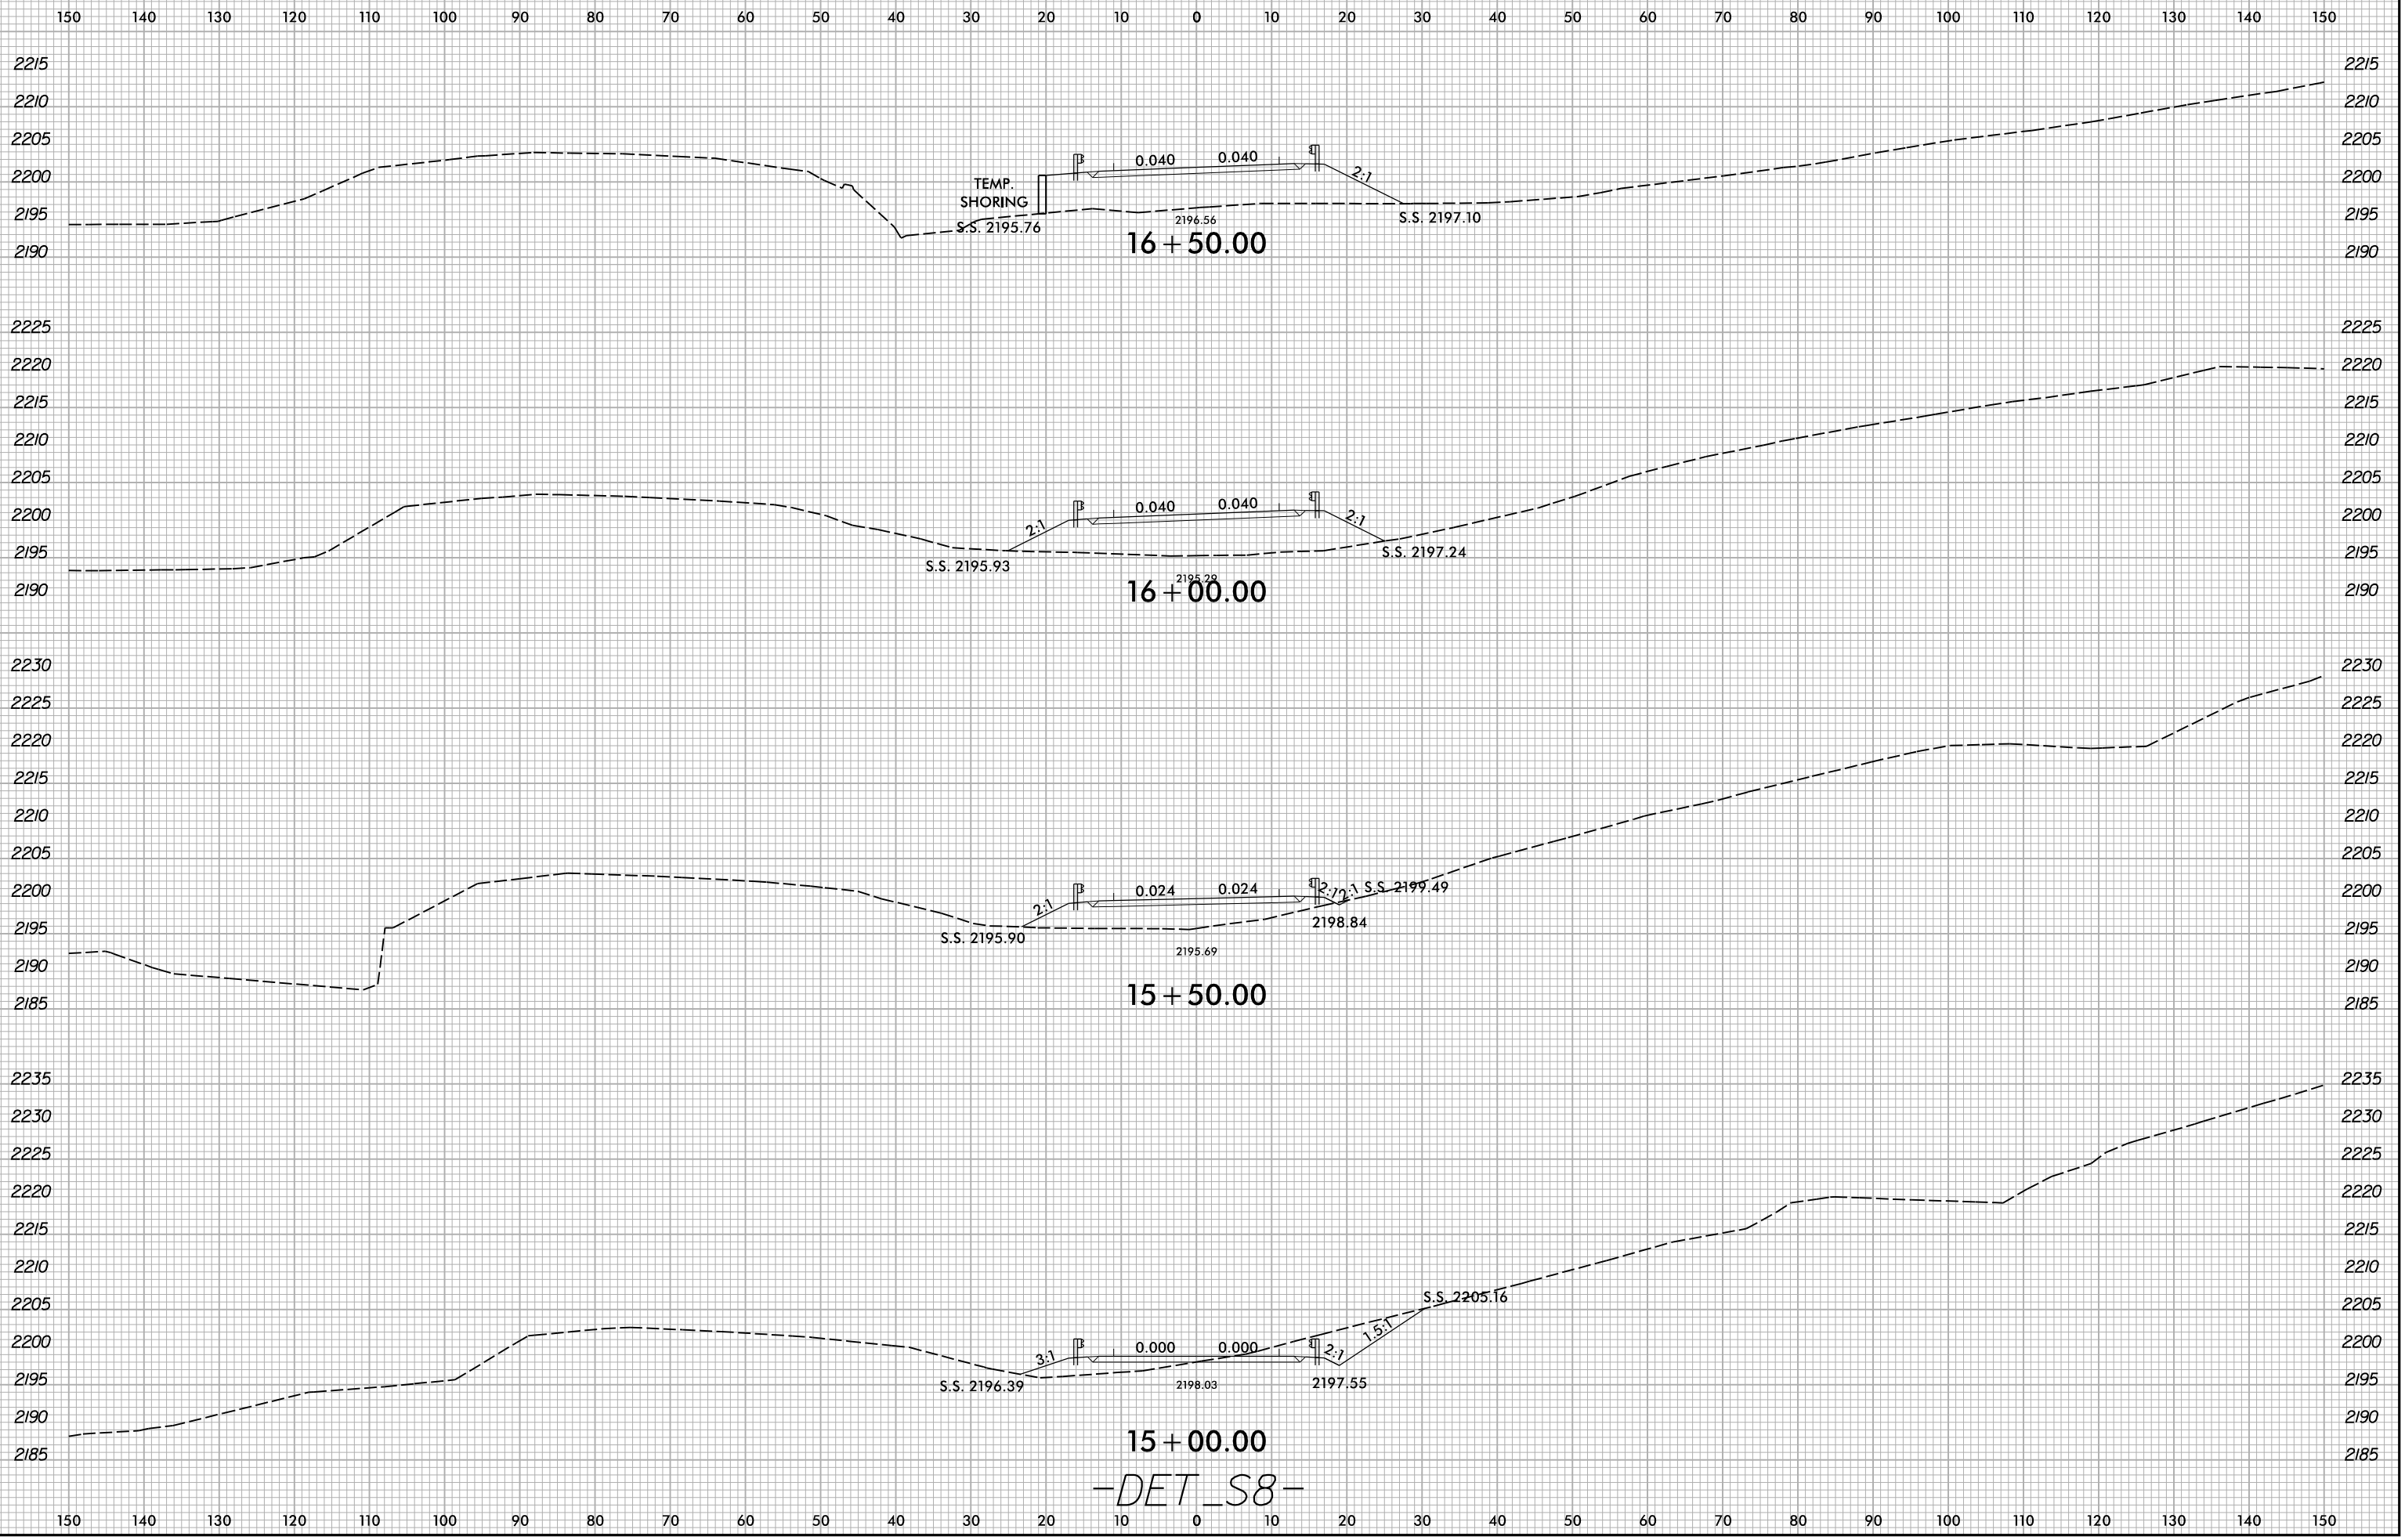

5/10/2022
X:\NCD001\A-0009CA\A-0009CA-0009CA-R.dwg...xp1_DET_S8.dgn
User:smelvr

-DET_S8-