


6/23/16

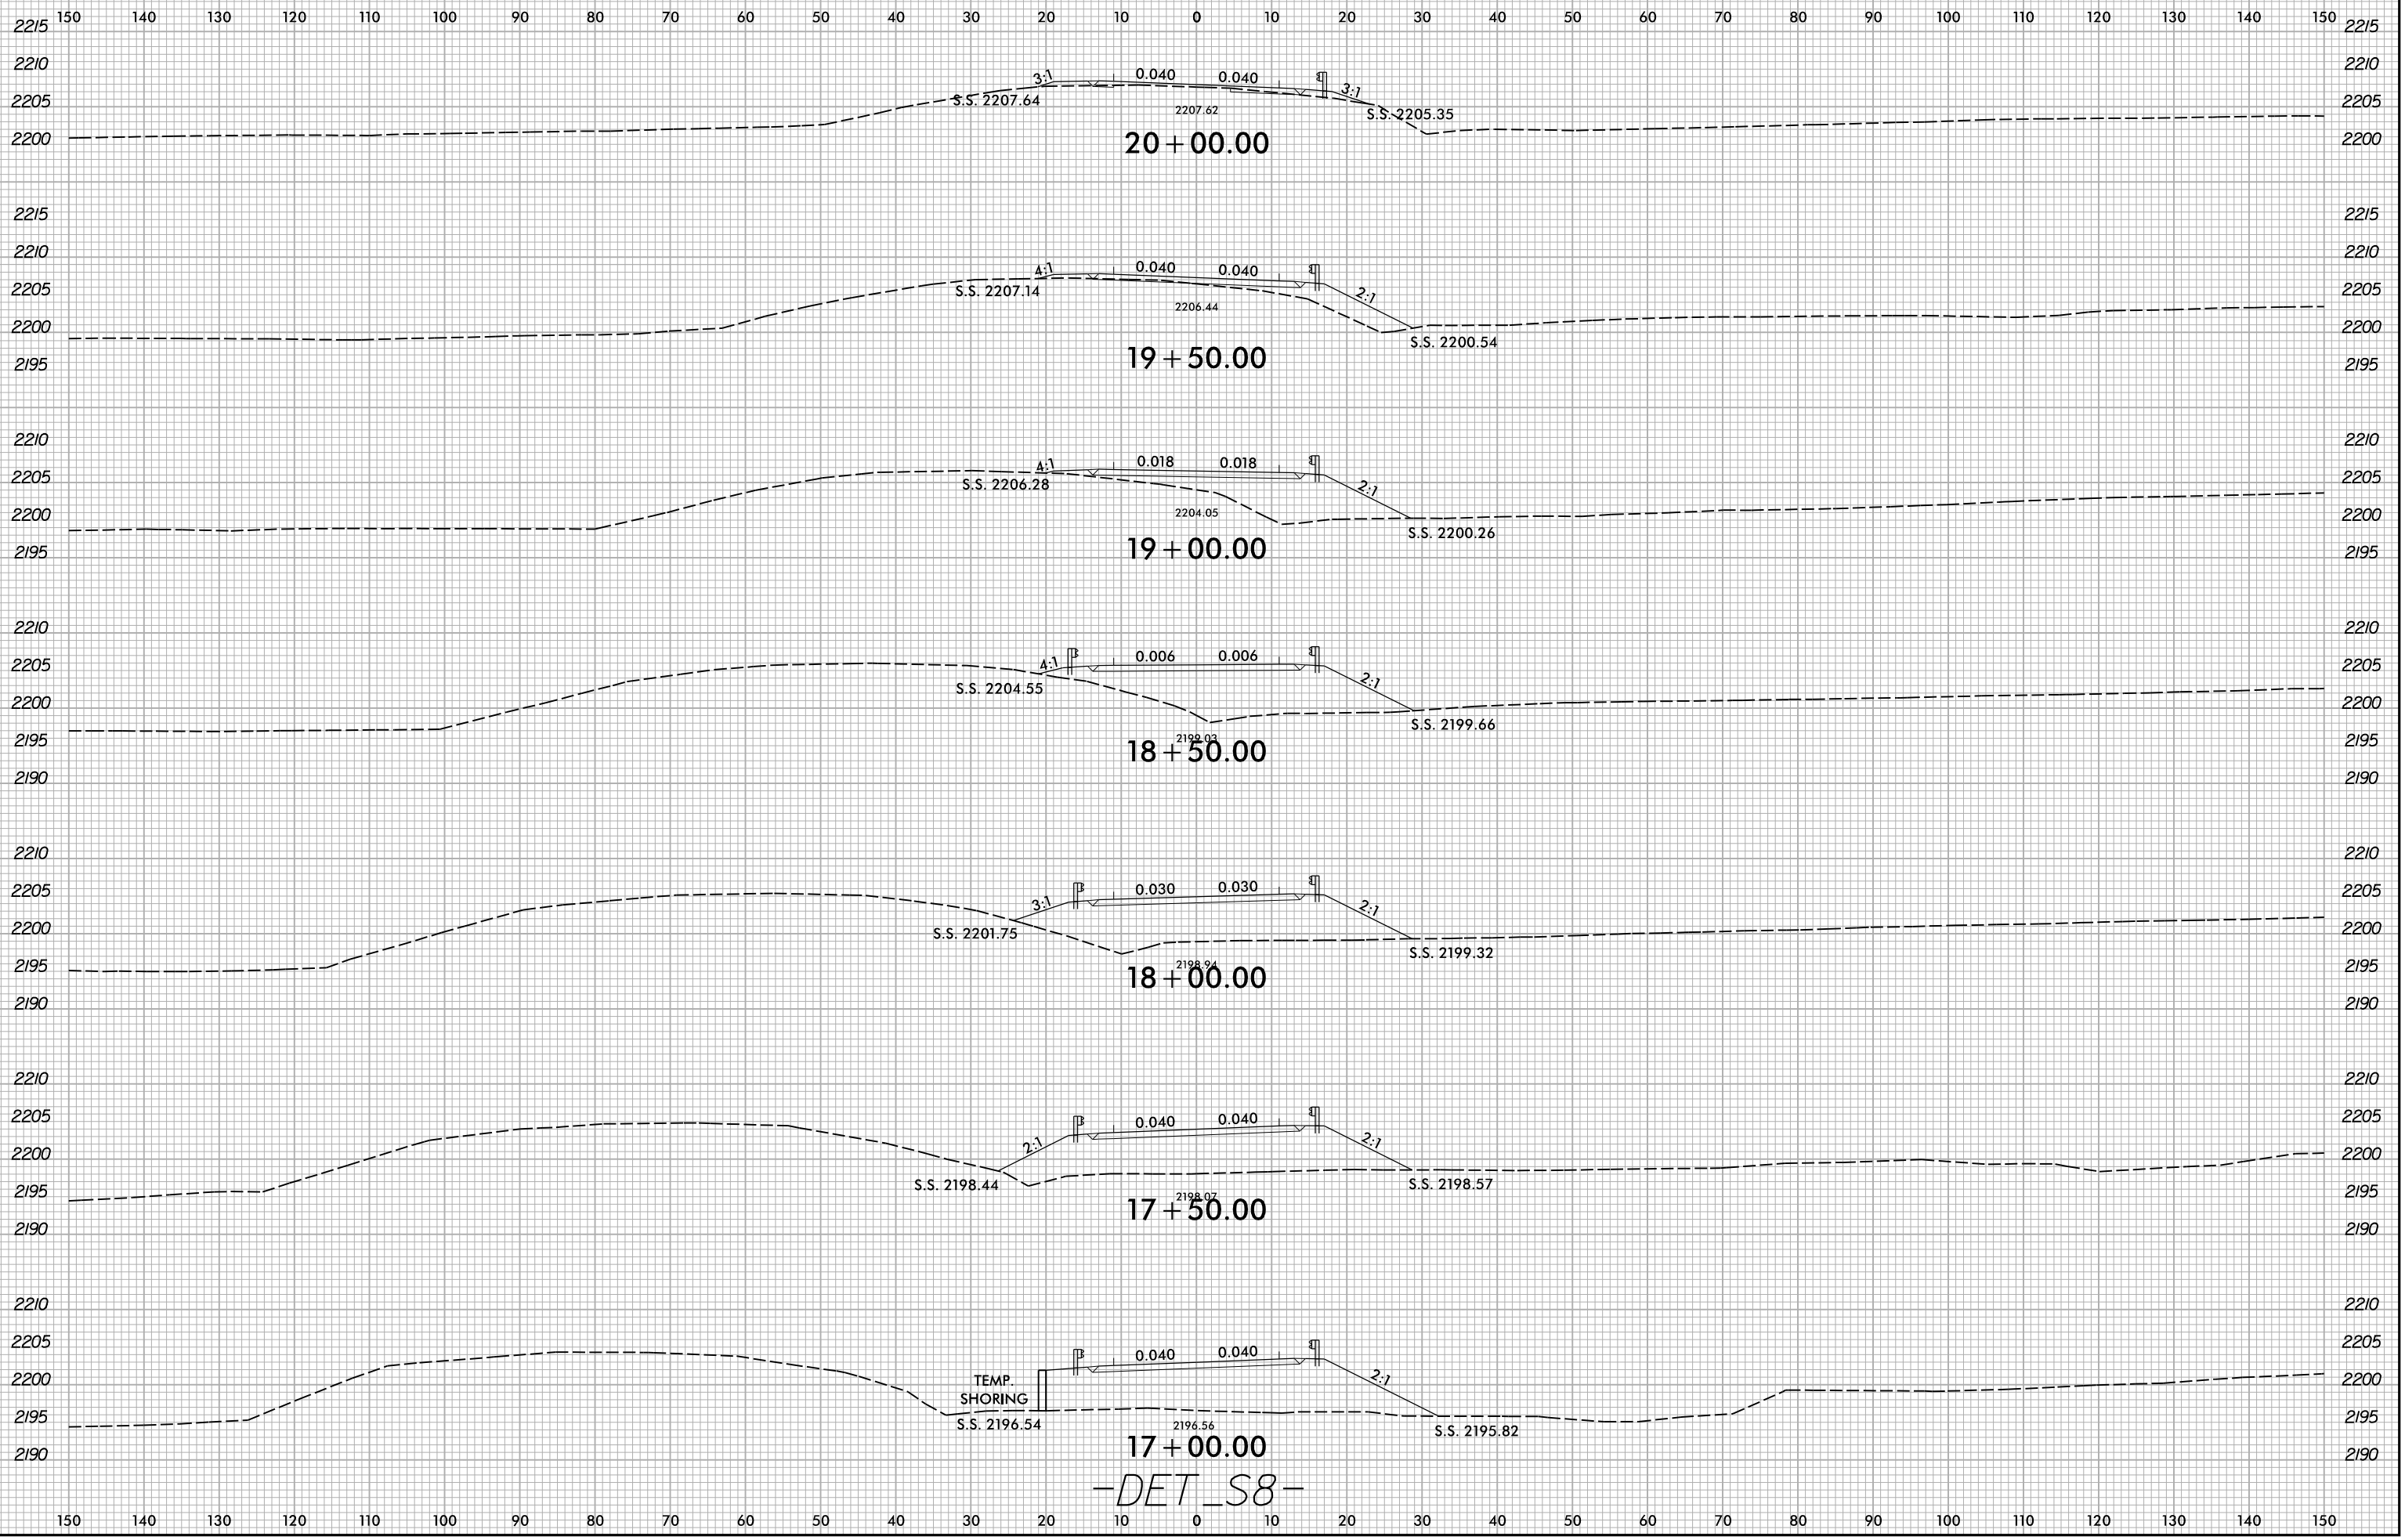

-DET_S8-

5/10/2022
X:\NCD001\A-0009CA\0009CA\0009CA-R.dwg...xp_LDET_S8.dgn
User:smelvr