


6/23/16

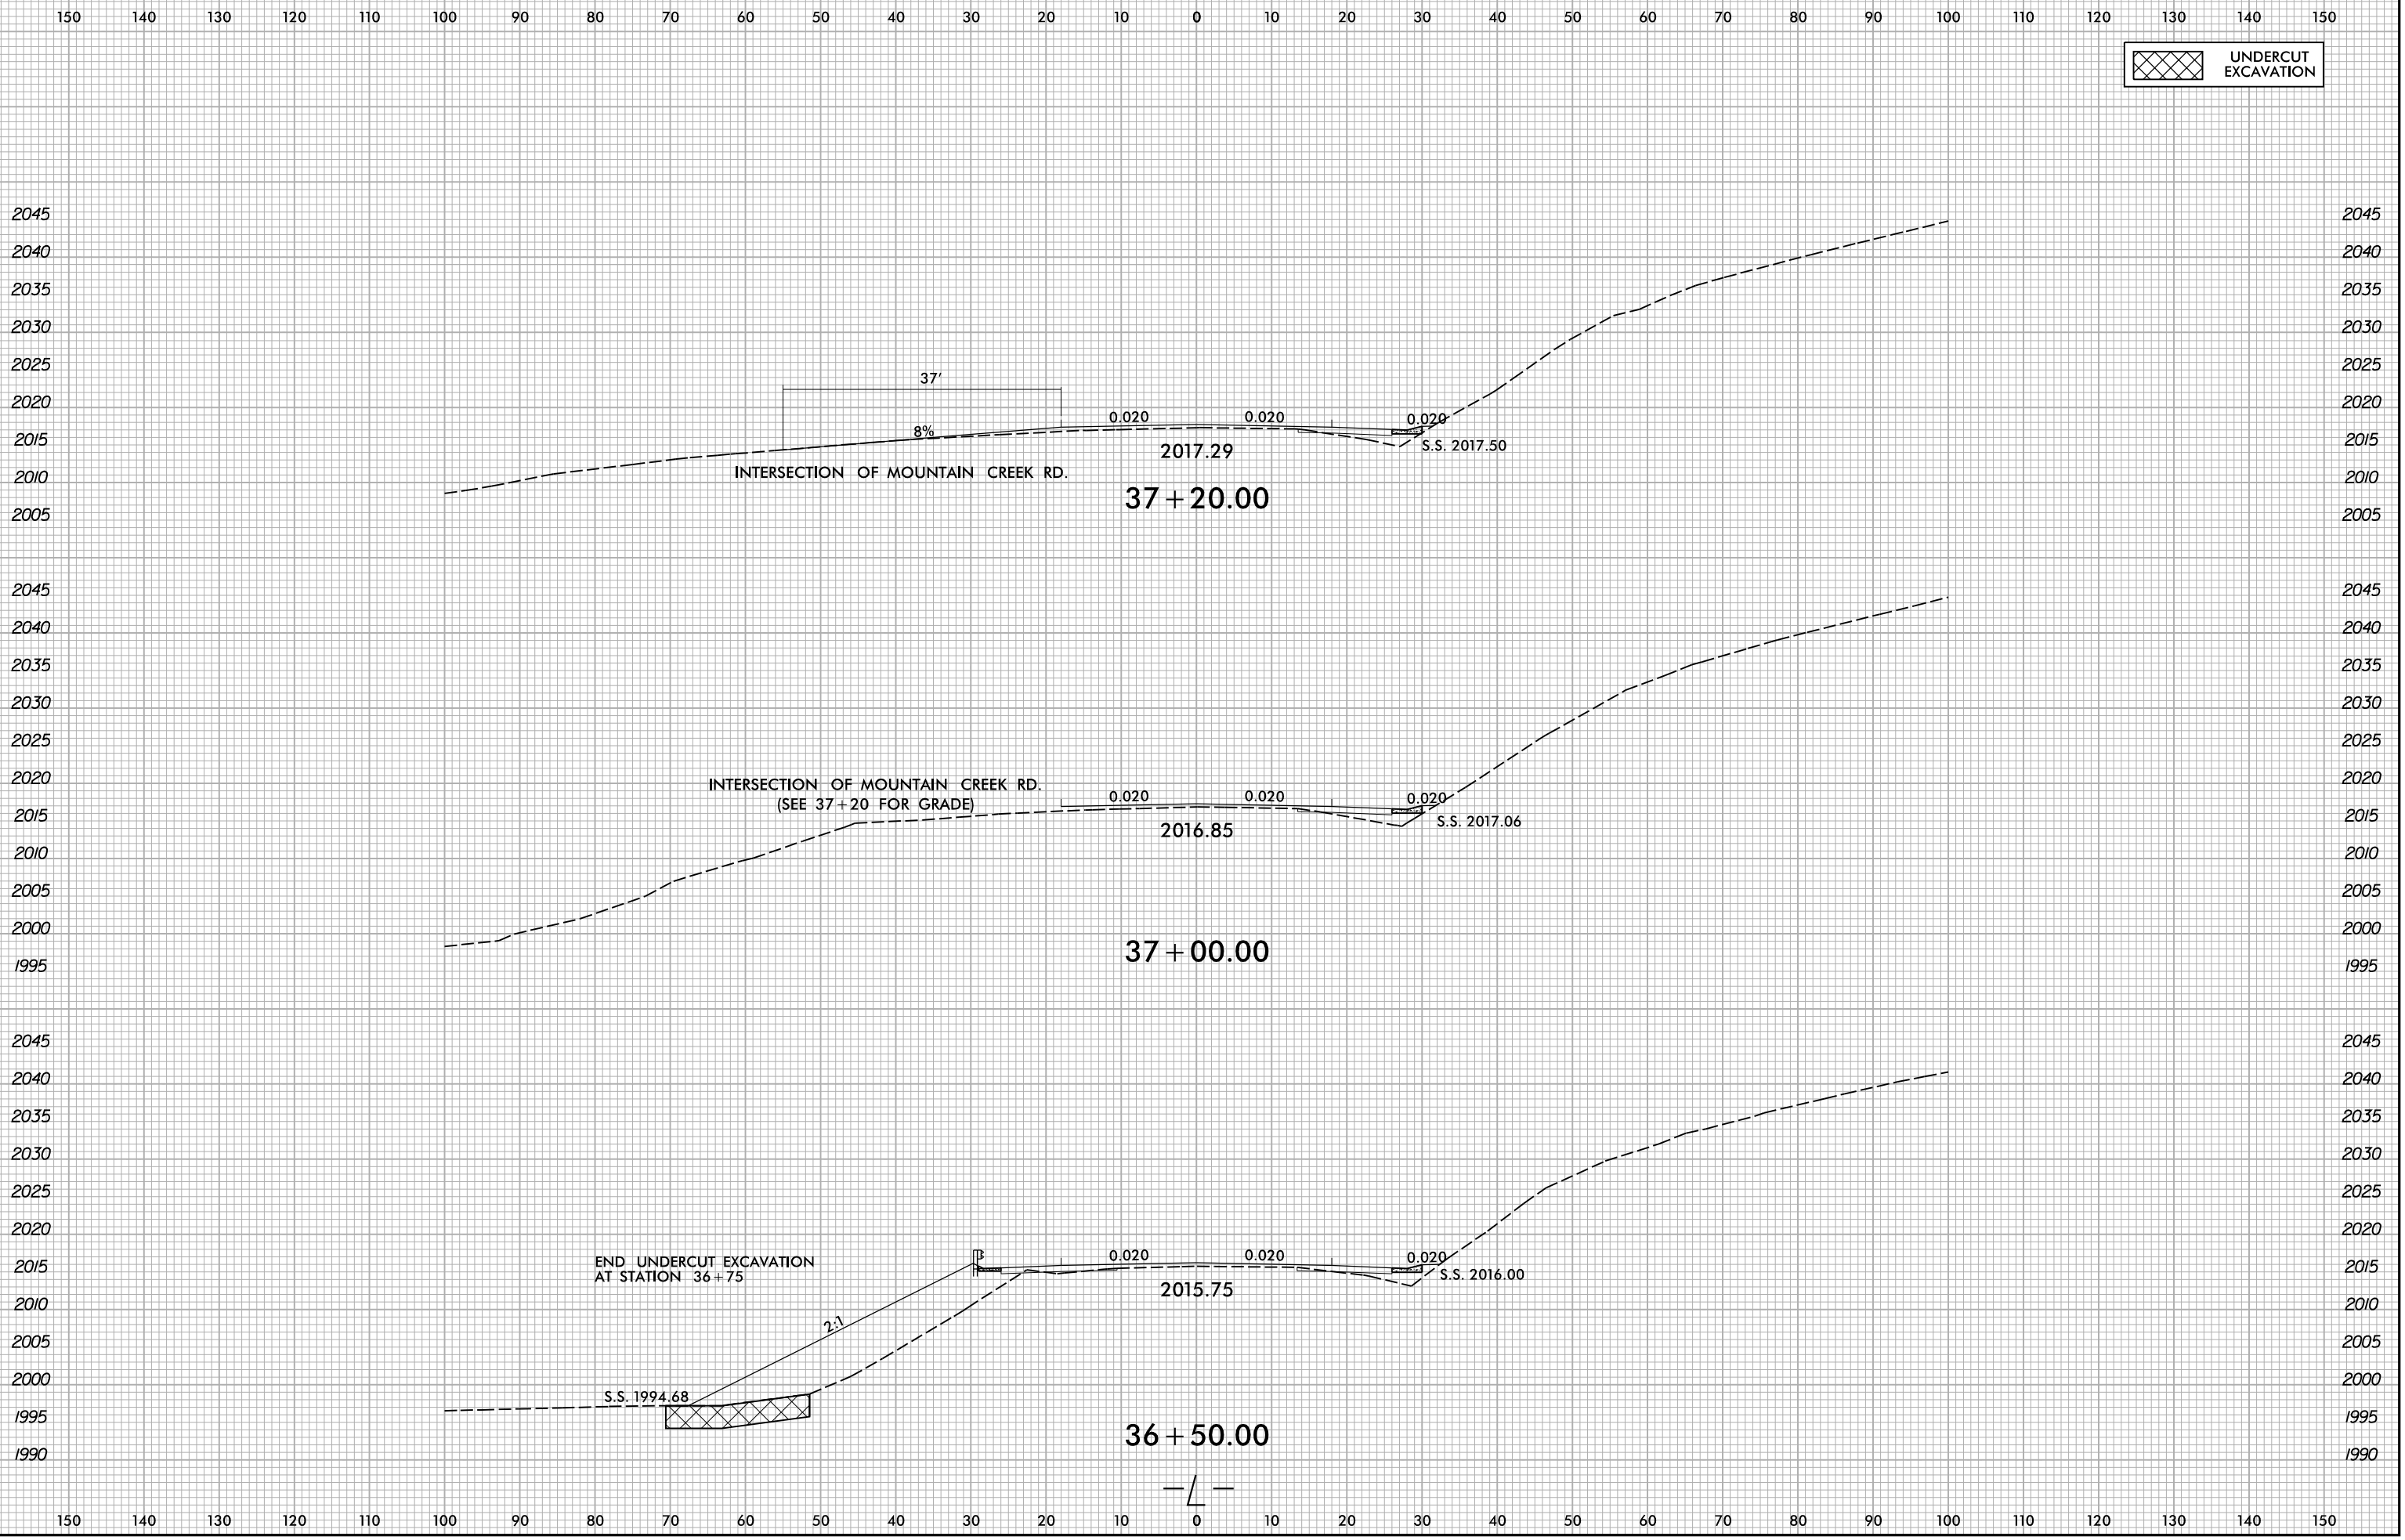

5/10/2022  
X:\NCDOT\A-0009CA\A-0009CA\A-0009CA.Rdw...xp.L.dgn  
User:smelvr