


6/23/16

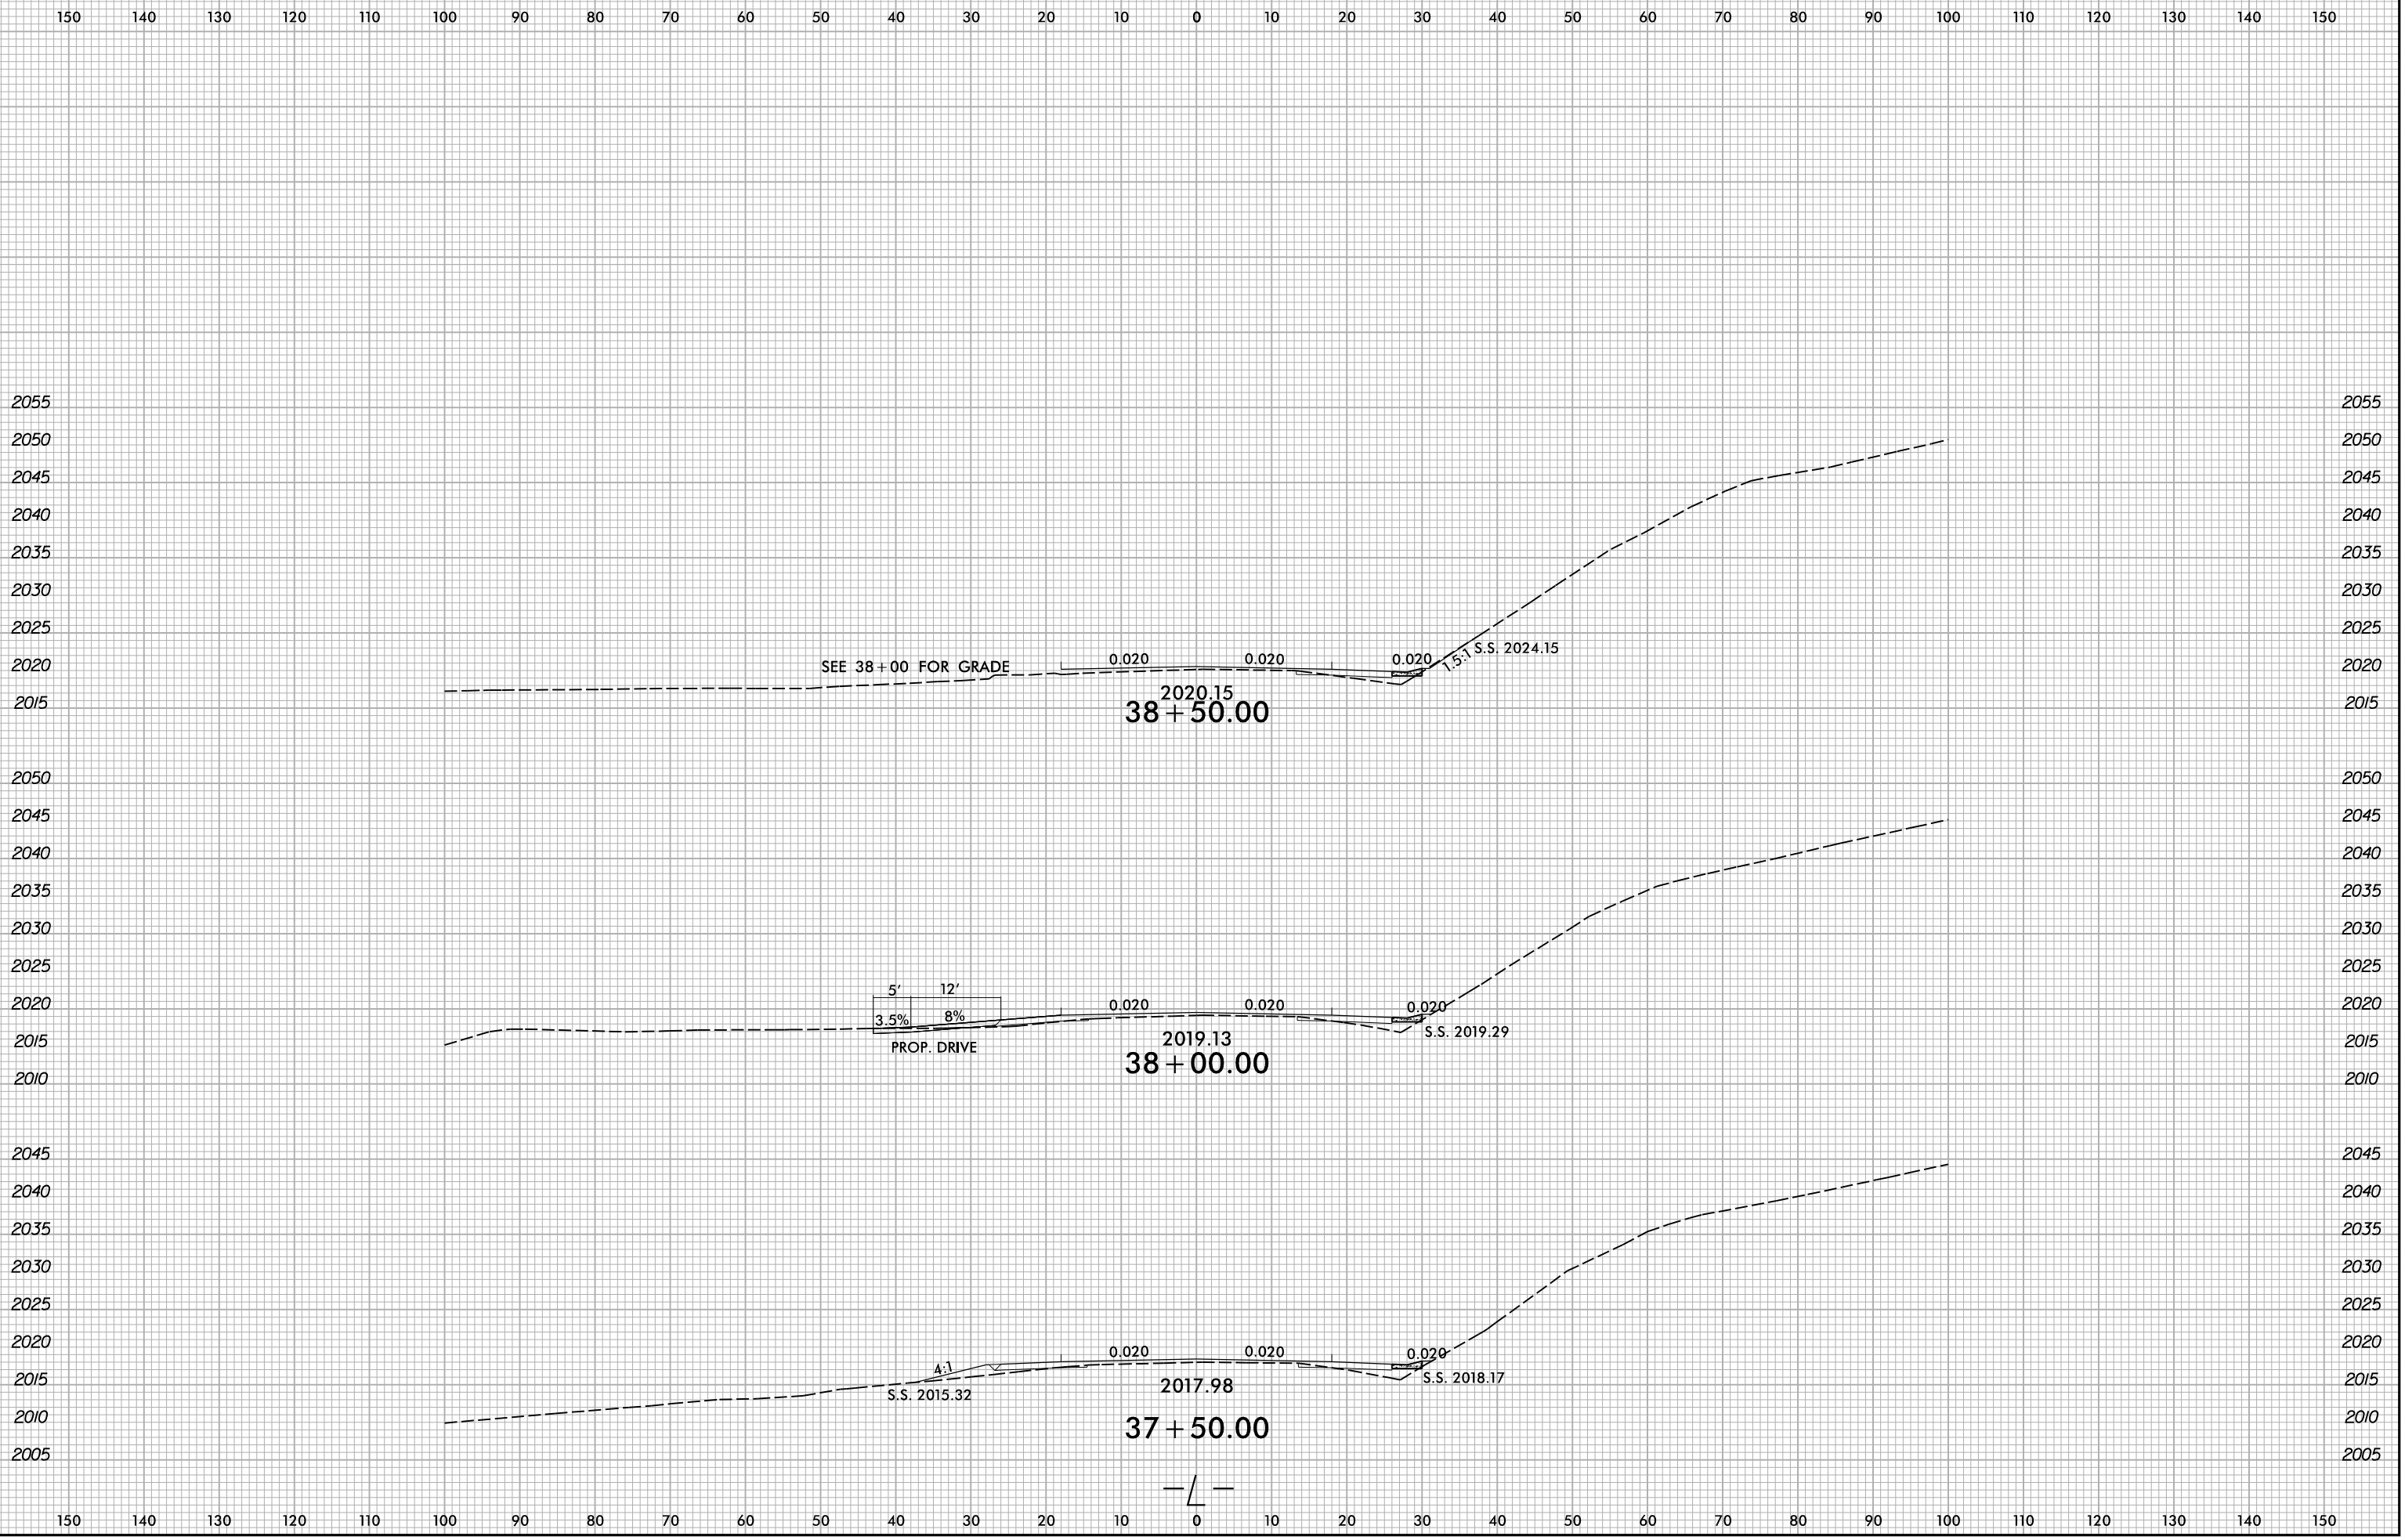

5/10/2022
X:\NCD001\A-0009\Roadway\XSC\A-0009CA-A-0009CA-R.dwg...xl.L.dgn
User:smelvr