



150 140 130 120 110 100 90 80 70 60 50 40 30 20 10 0 10 20 30 40 50 60 70 80 90 100 110 120 130 140 150

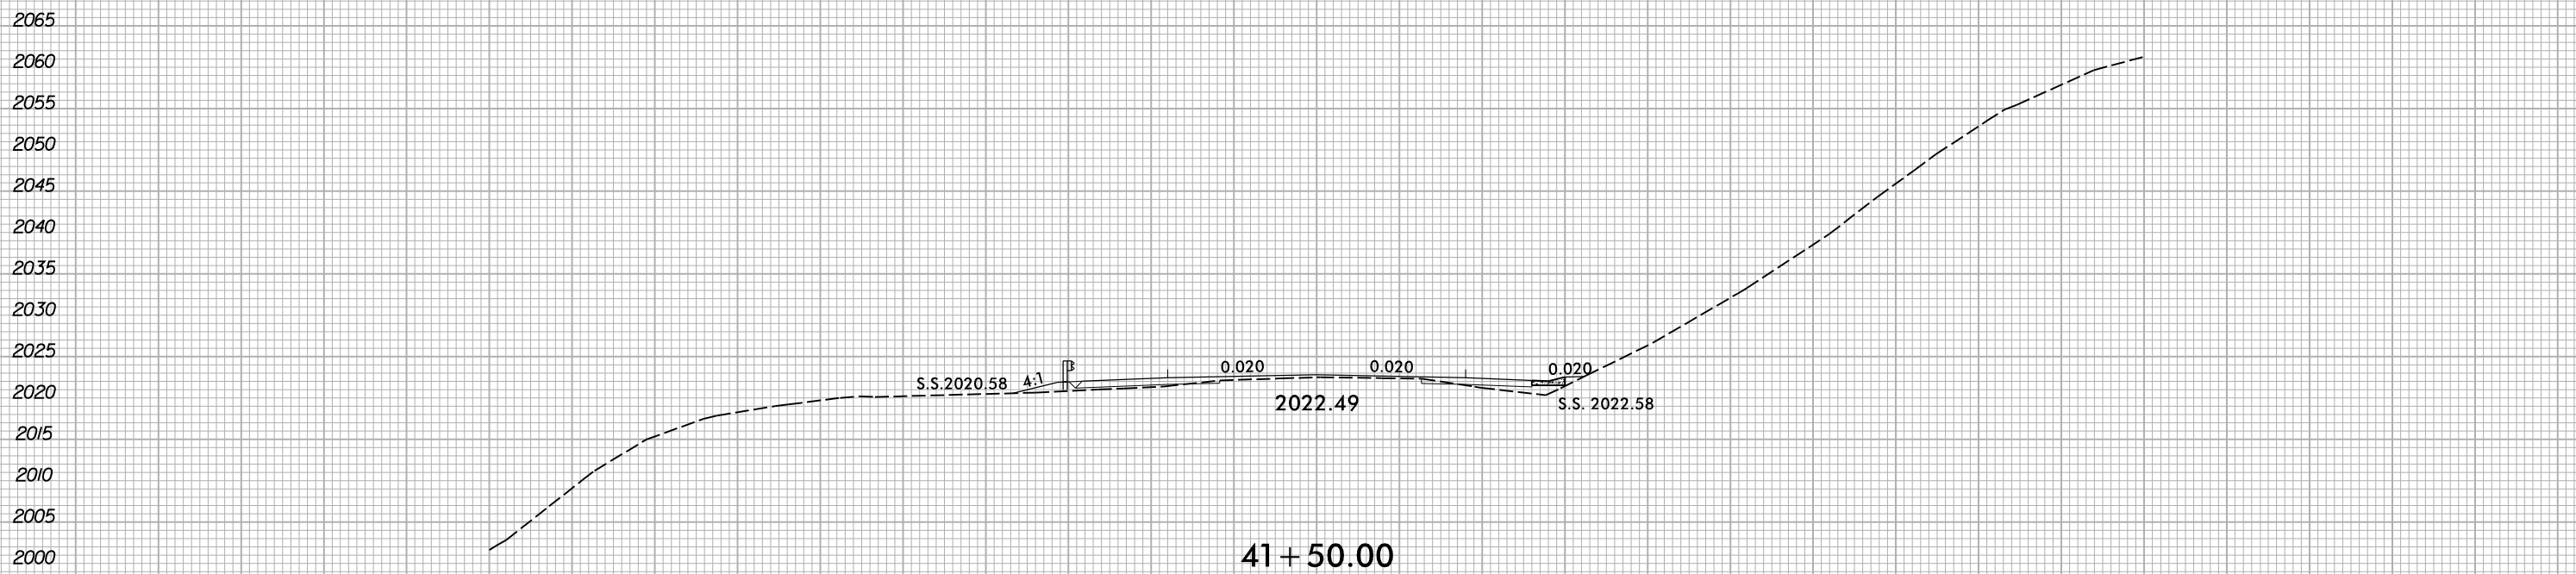

150 140 130 120 110 100 90 80 70 60 50 40 30 20 10 0 10 20 30 40 50 60 70 80 90 100 110 120 130 140 150

5/10/2022
 X:\NCDOT\A-0009CA\A-0009CA\XSC\A-0009CA-0009CA.Rdj...xl.L.dgn
 User:smelvr

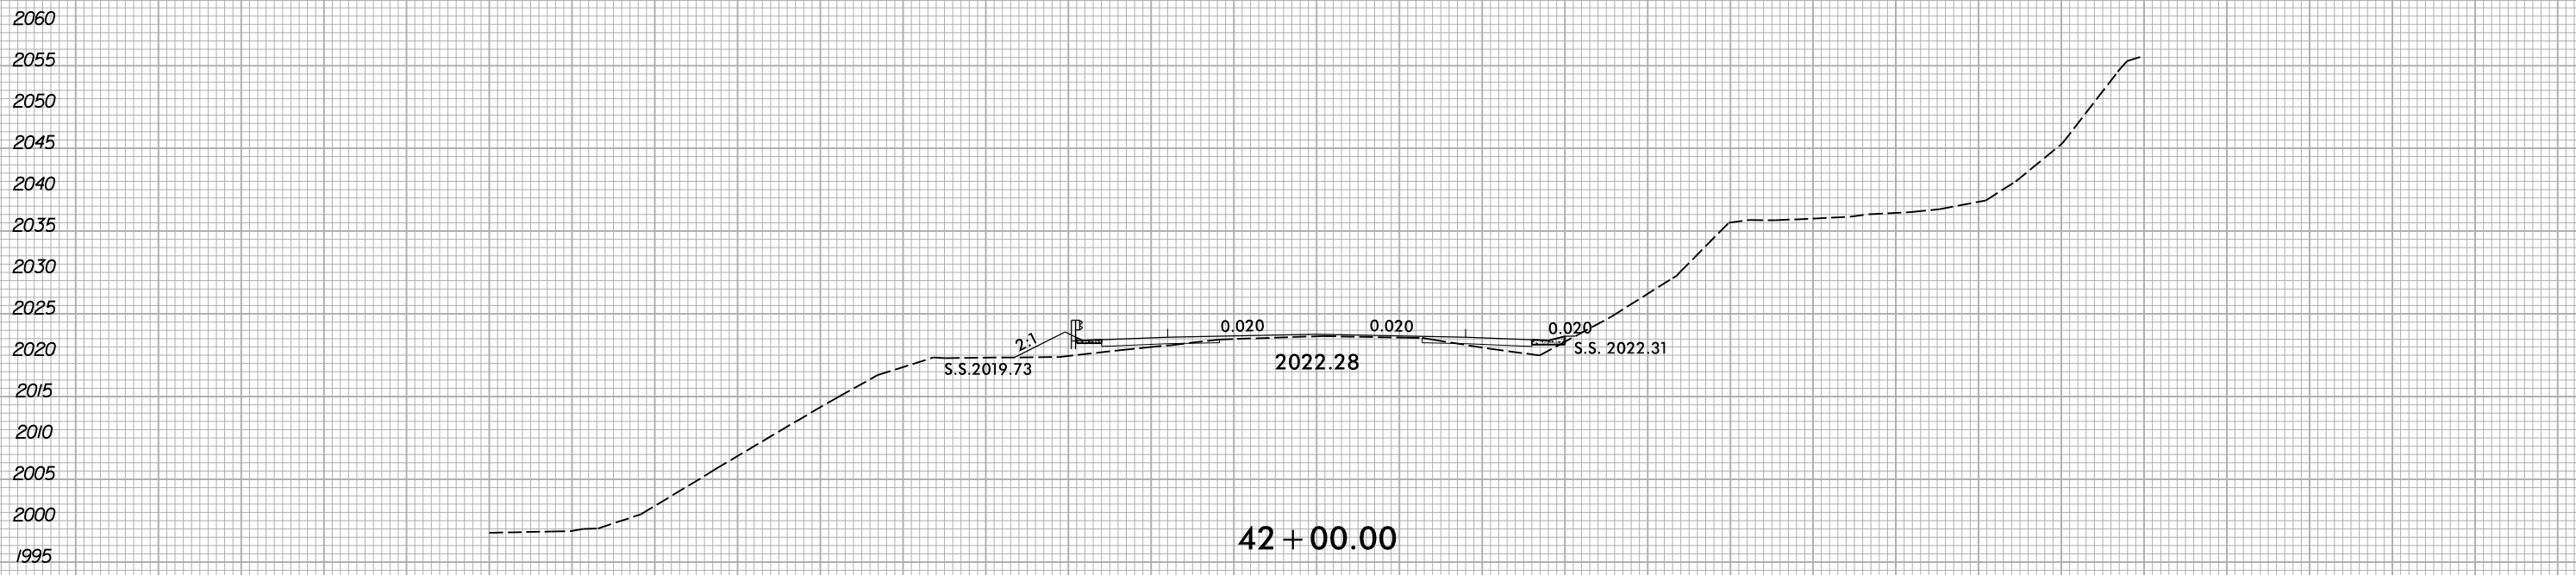