


6/23/16

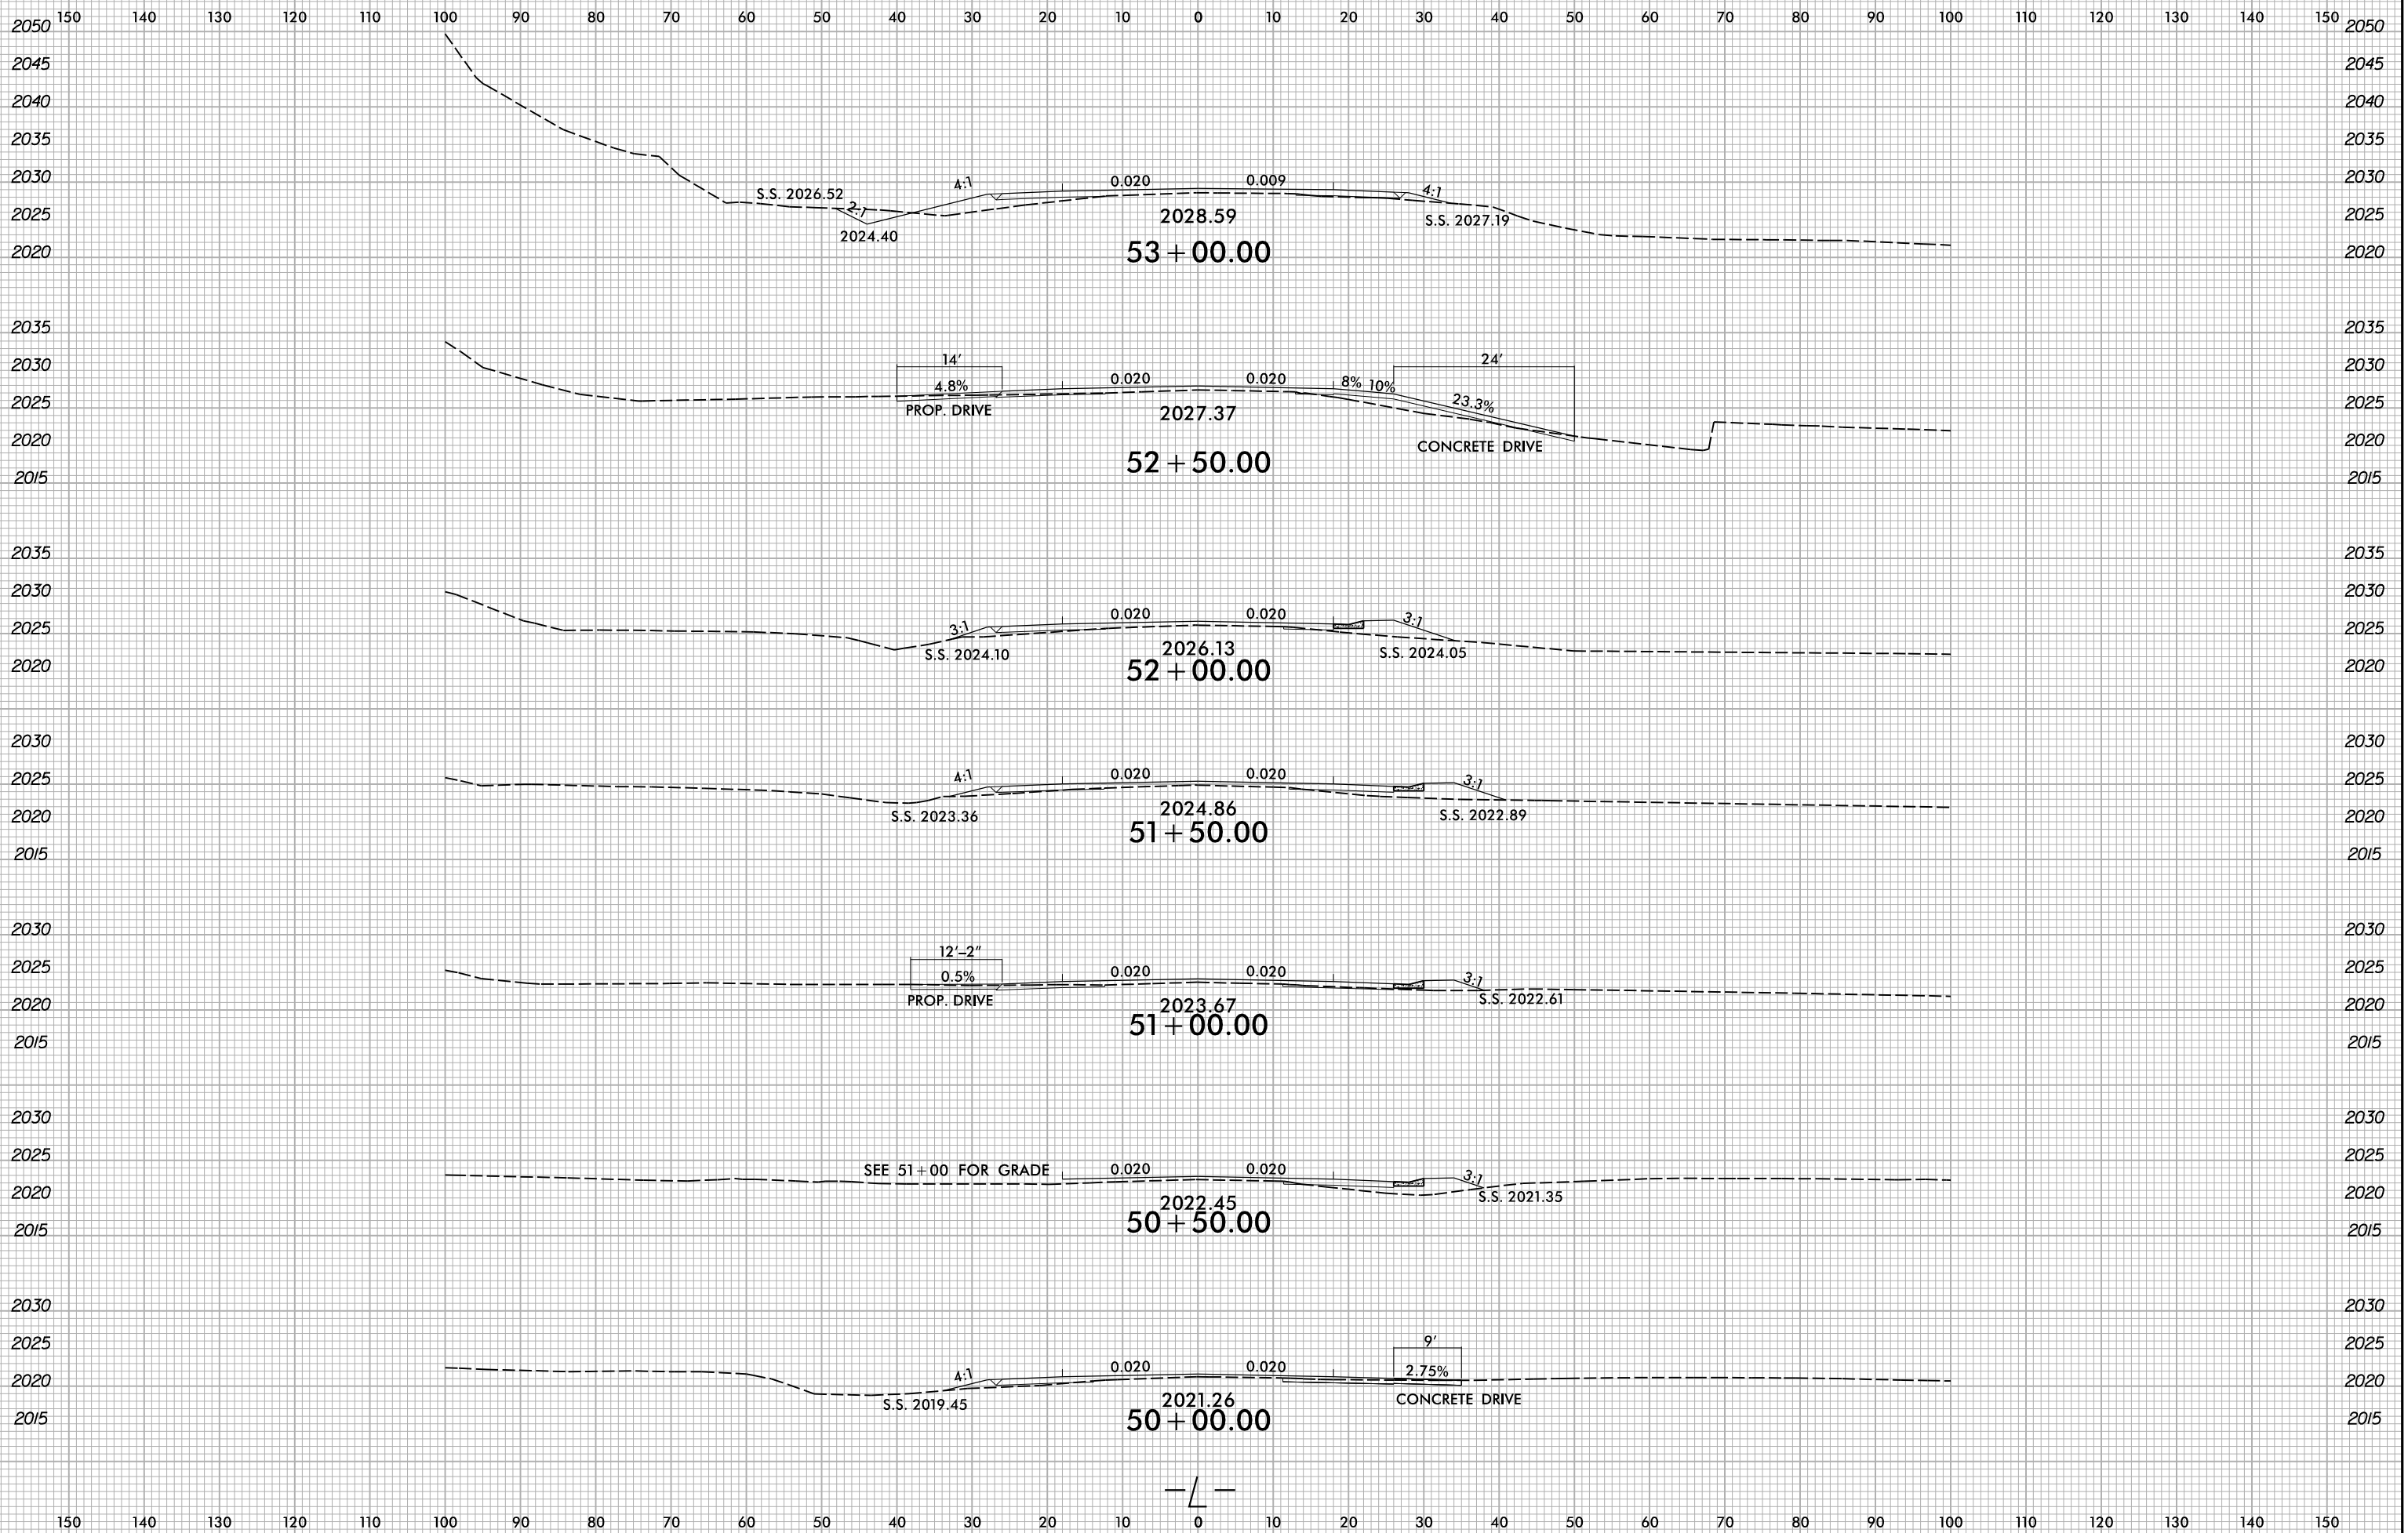

5/10/2022 X:\NGC001\A-0009CA\Roadway\XSC\A-0009CA-0009CA-R.dwg User:smelvr