


6/23/16

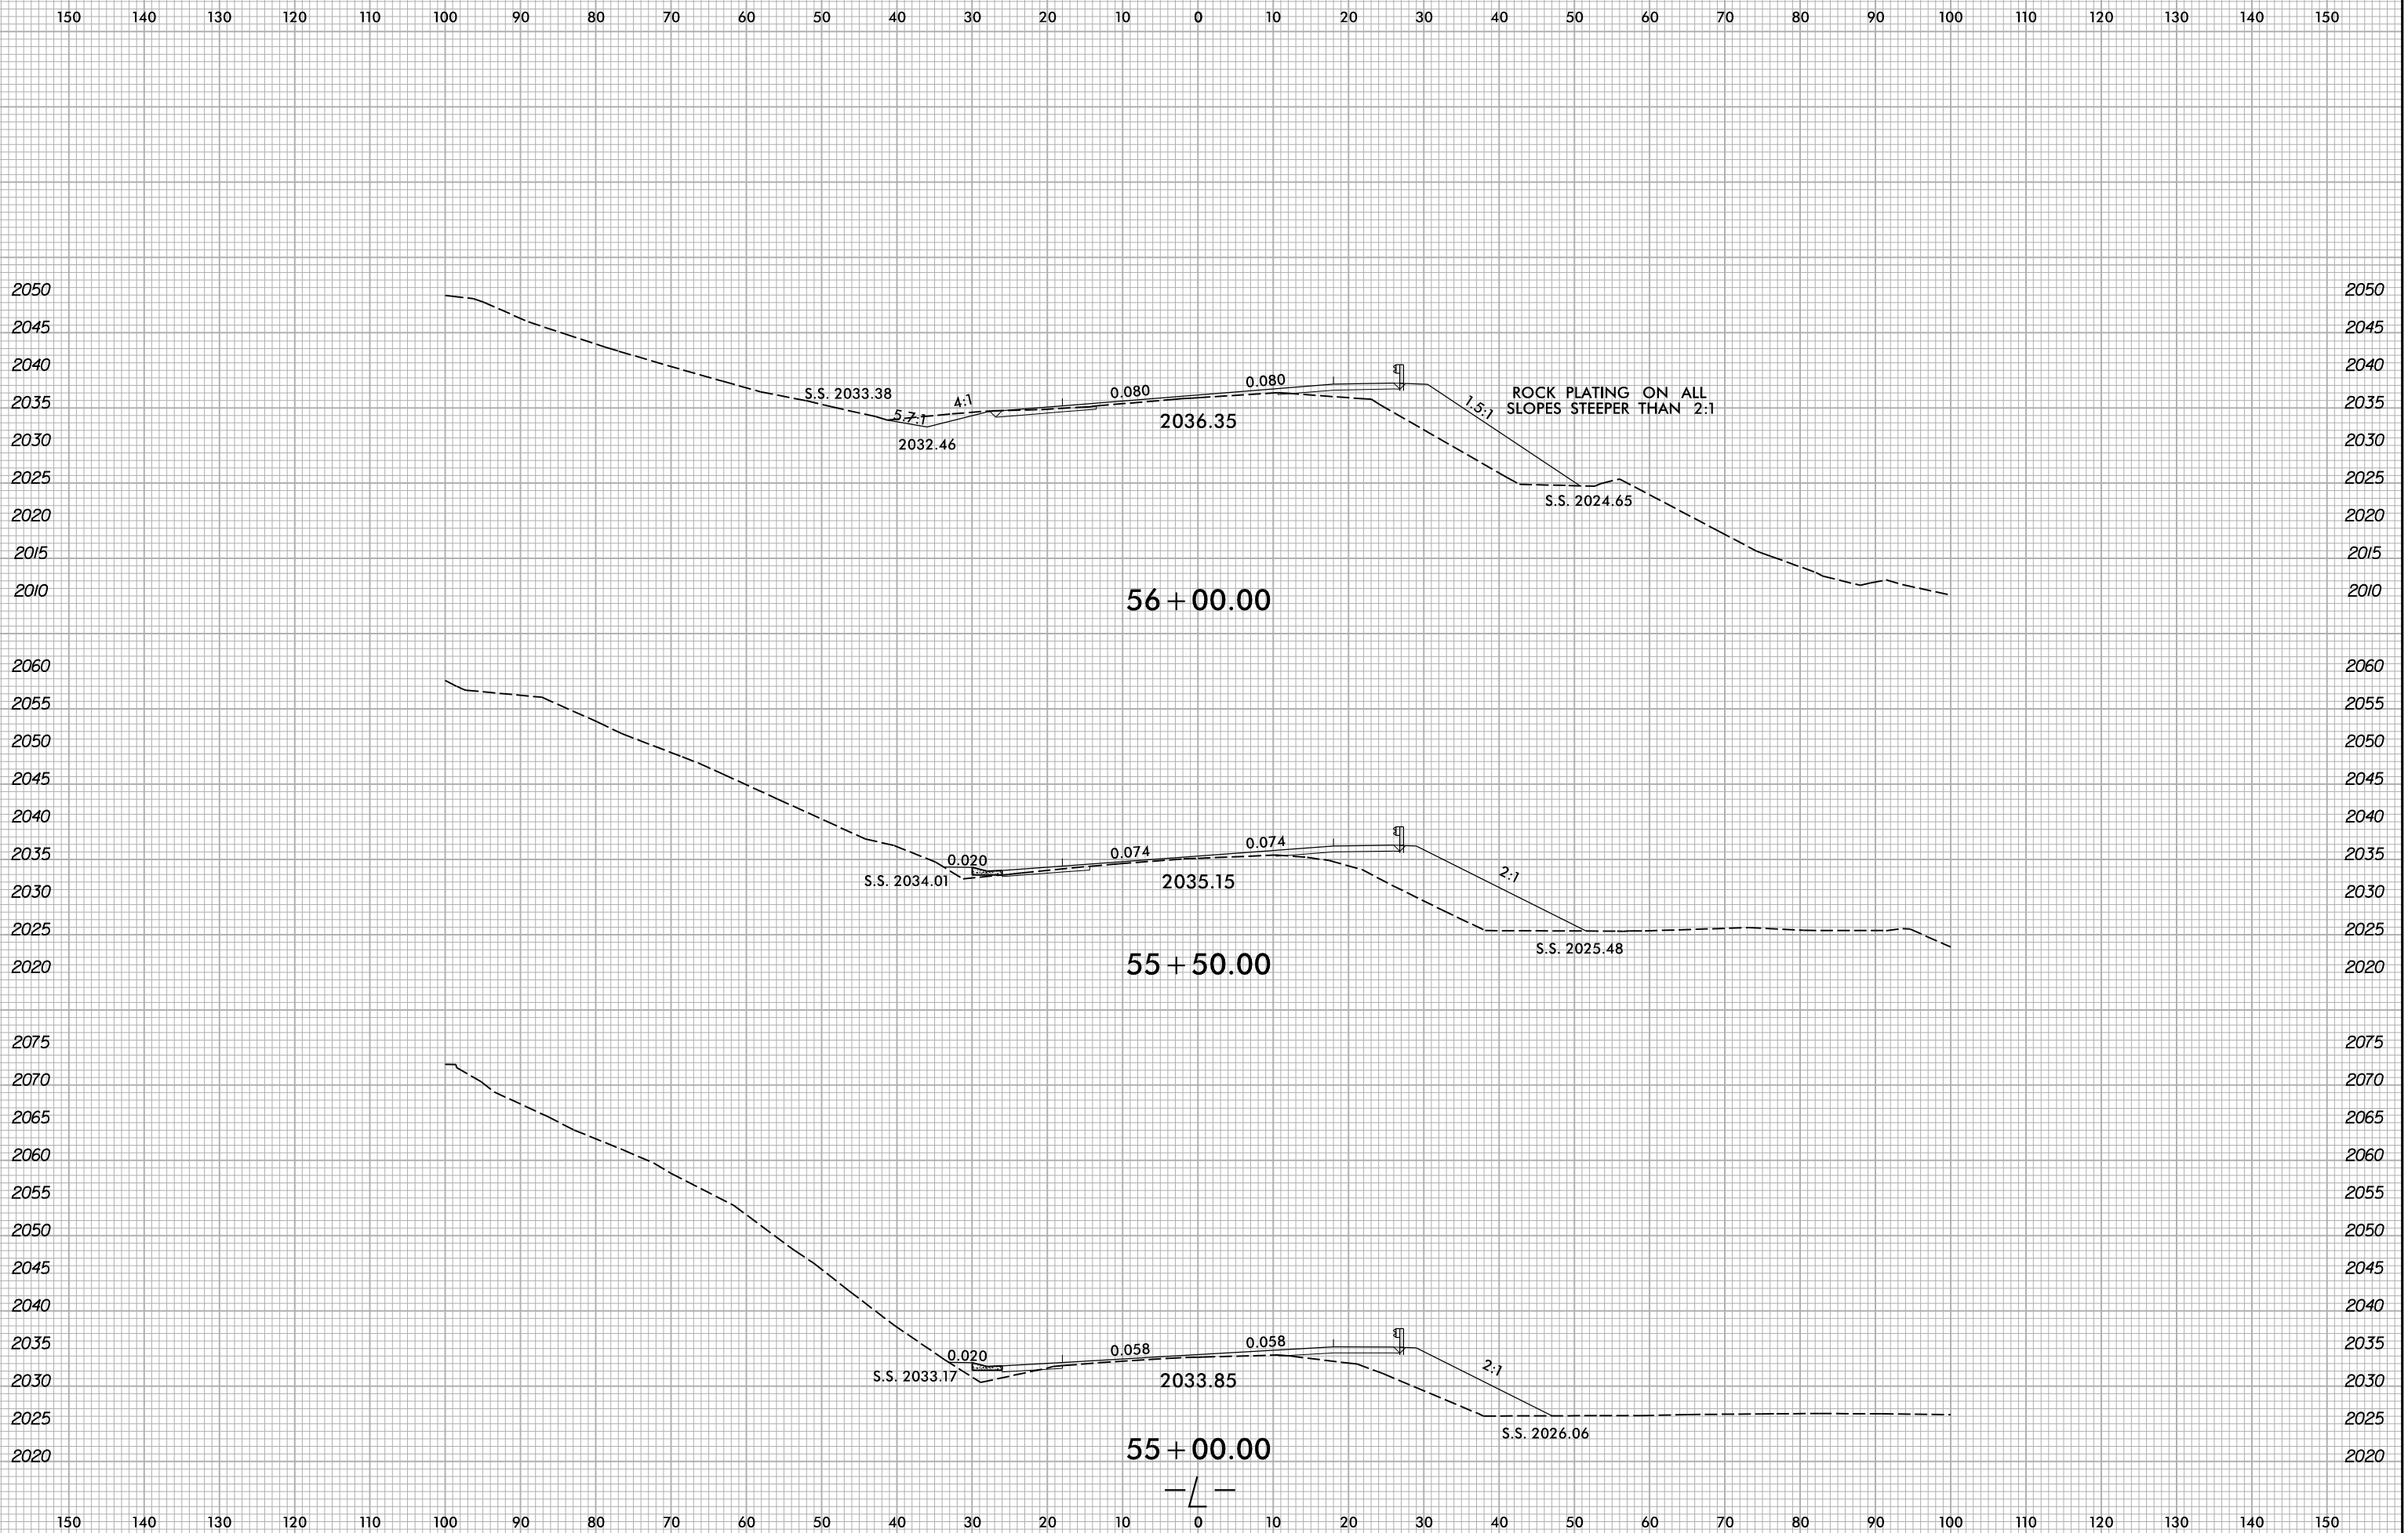

5/10/2022  
X:\NCDOT\A-0009CA\0009CA-A-0009CA-R.dwg...  
User:smelvr