


6/23/16

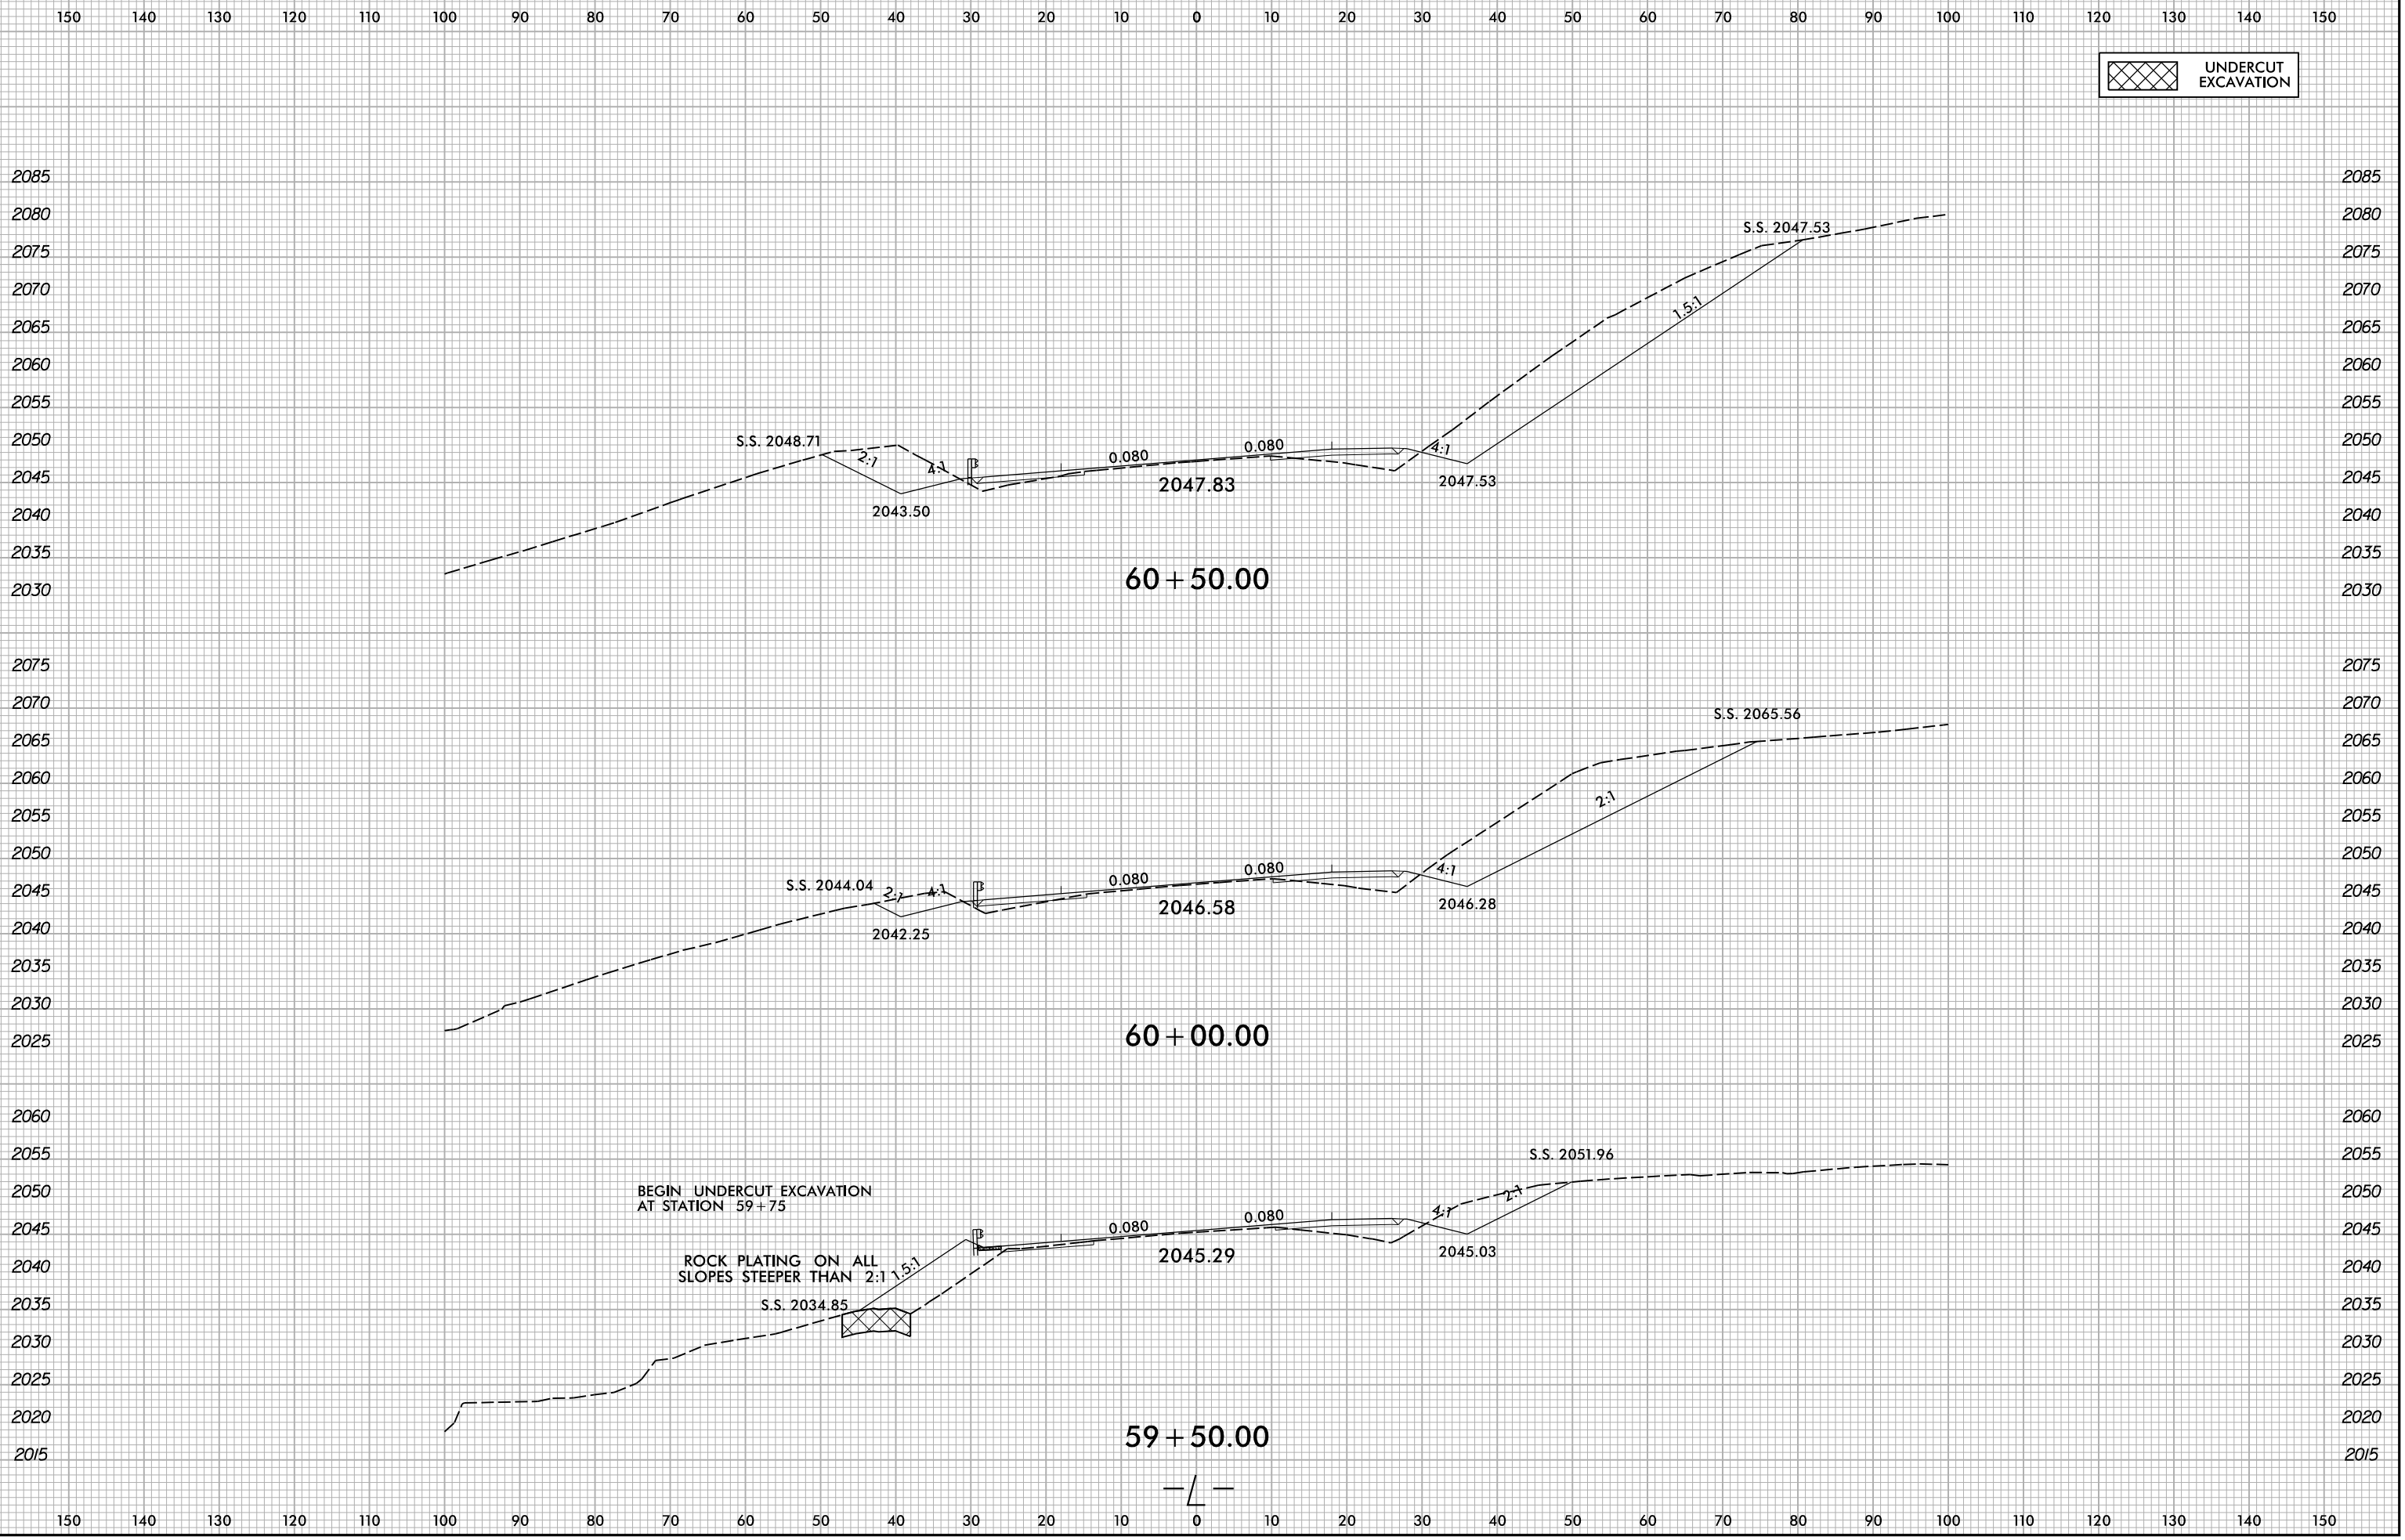

 UNDERCUT EXCAVATION

5/10/2022
 X:\NGC001\A-0009CA\Roadway\XSC\A-0009CA-A-0009CA-R.dwg...xl.L.dgn
 User:smelvr