


6/23/16

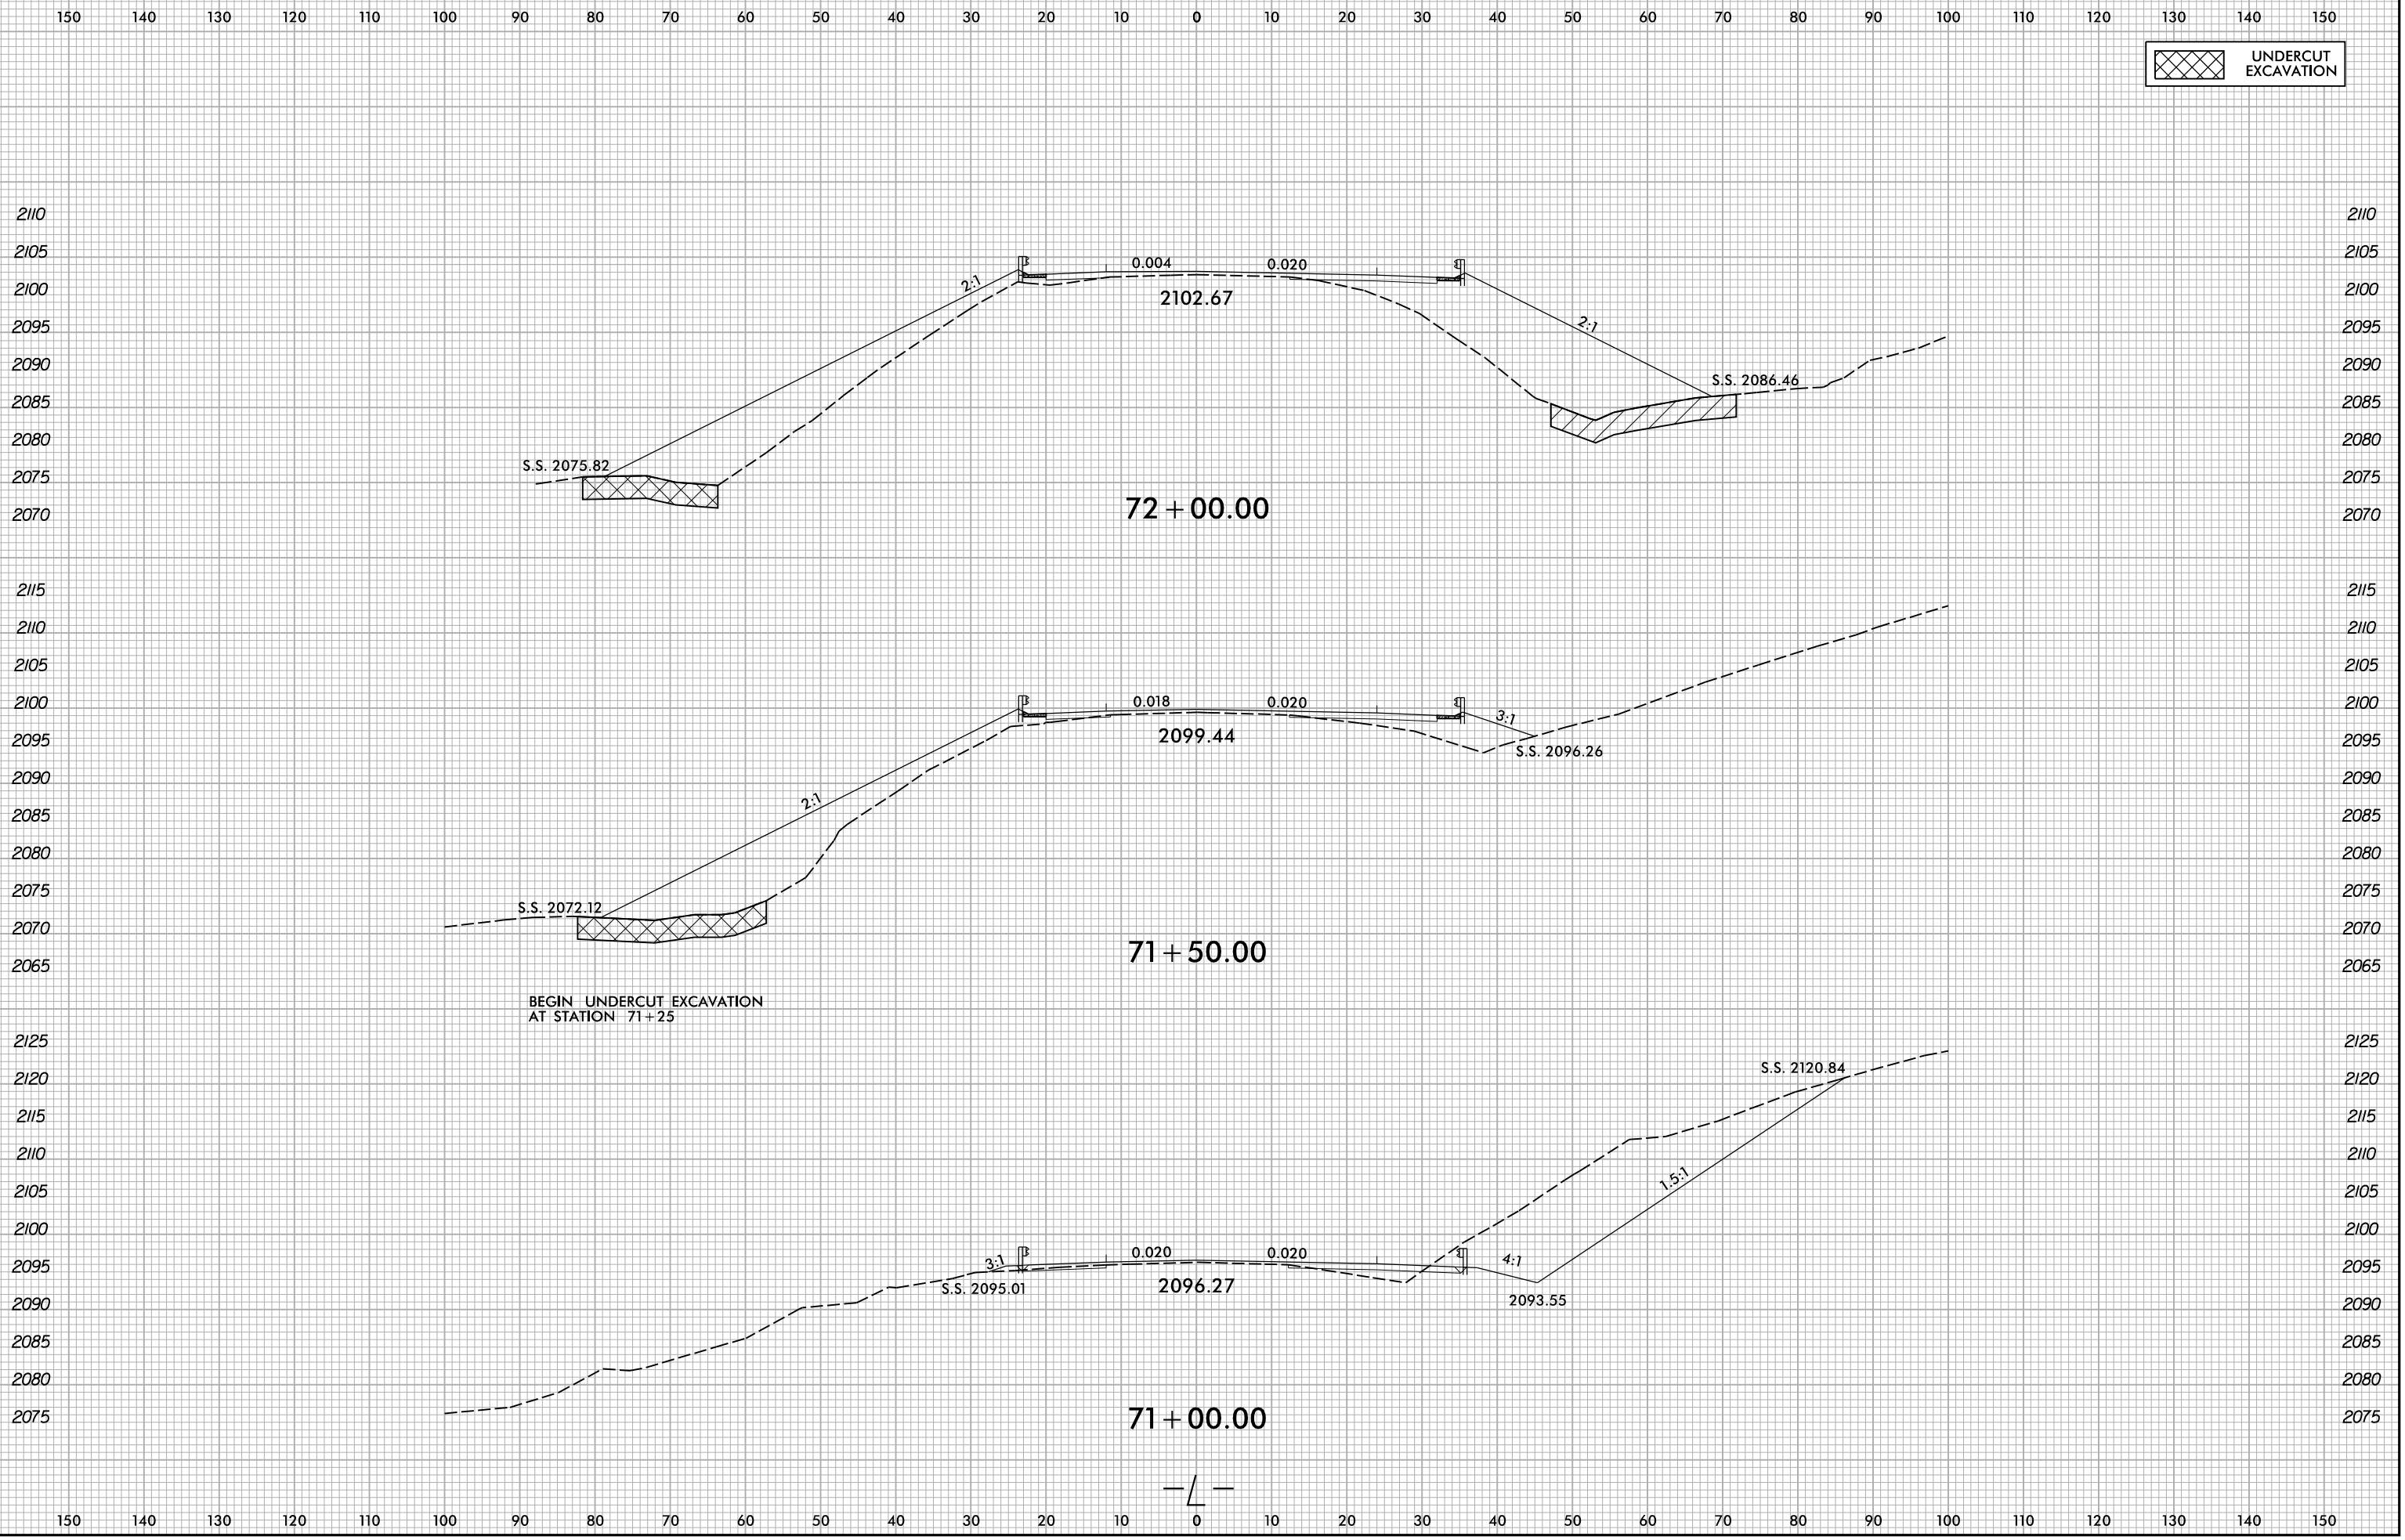

5/10/2022  
X:\NCD001\A-0009CA\Roadway\XSC\A-0009CA-0009CA-Rdy...xp.L.dgn  
User:smelvr