


6/23/16

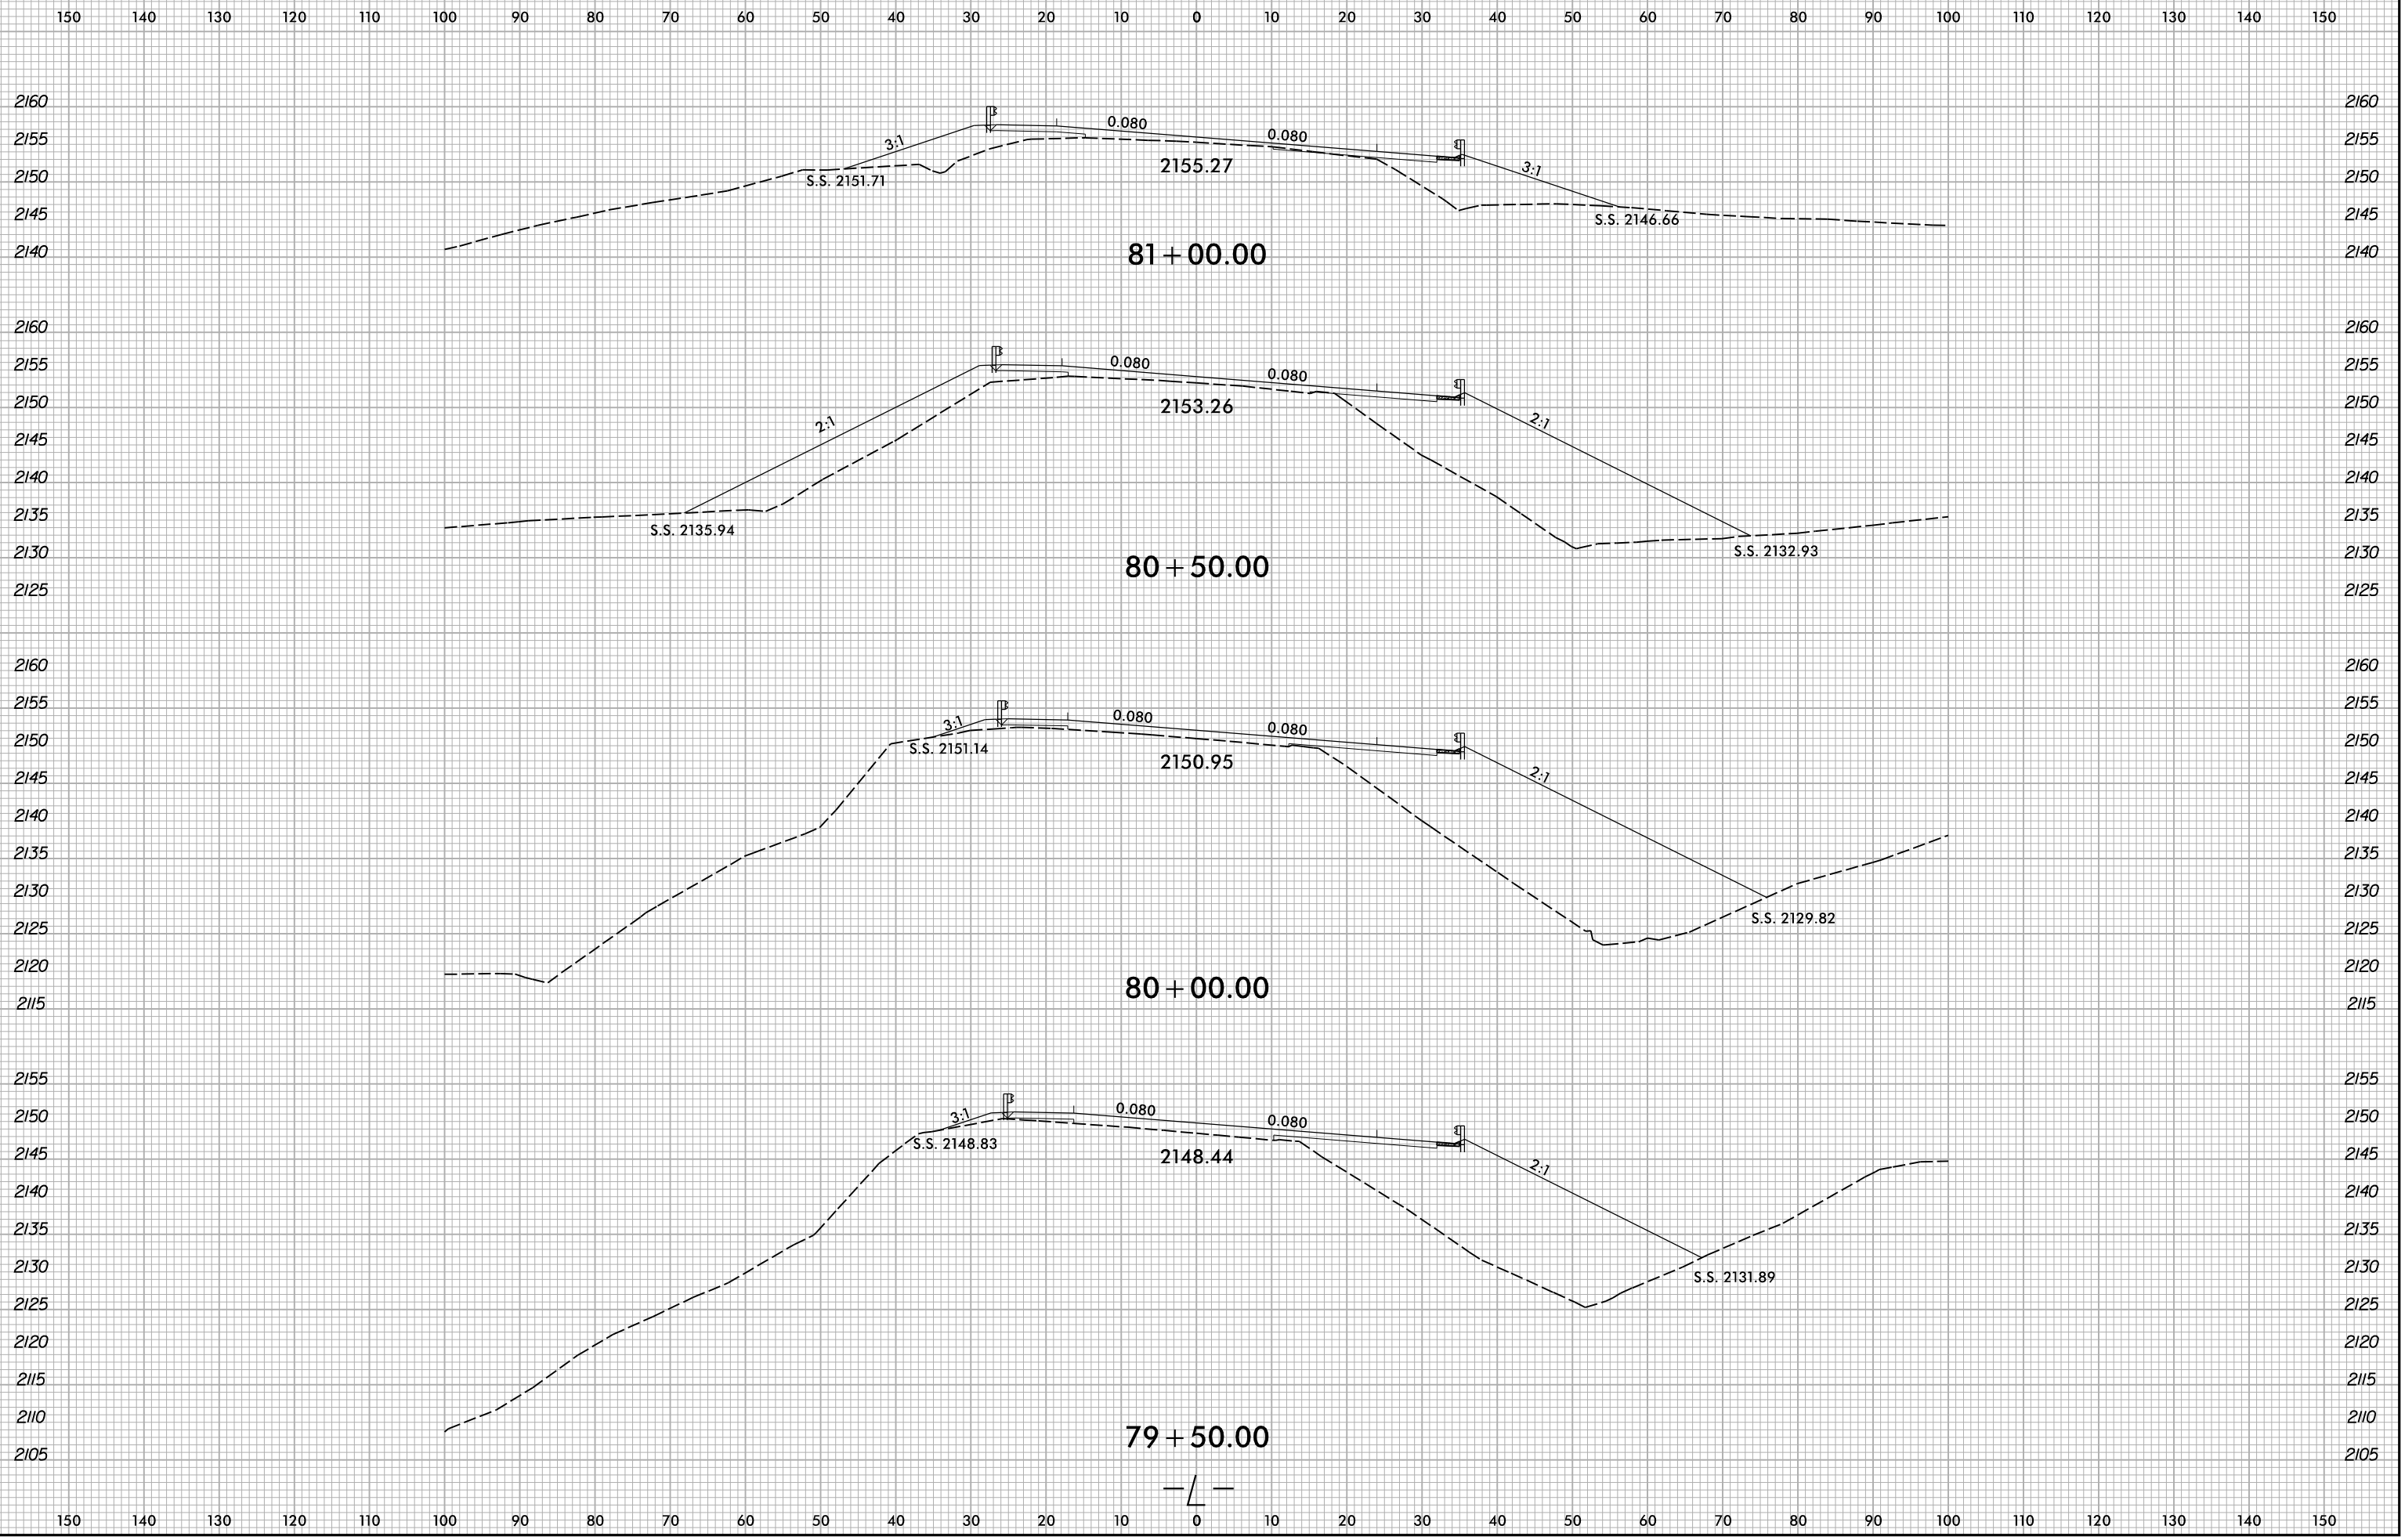

5/10/2022
X:\NCDOT\A-0009\Roadway\XSC\A-0009CA-0009CA_Rdy...p...l...dgn
User:smelvr