


6/23/16

|        |                     |           |
|--------|---------------------|-----------|
| 0 5 10 | PROJ. REFERENCE NO. | SHEET NO. |
|        | A-0009CA            | X-69      |

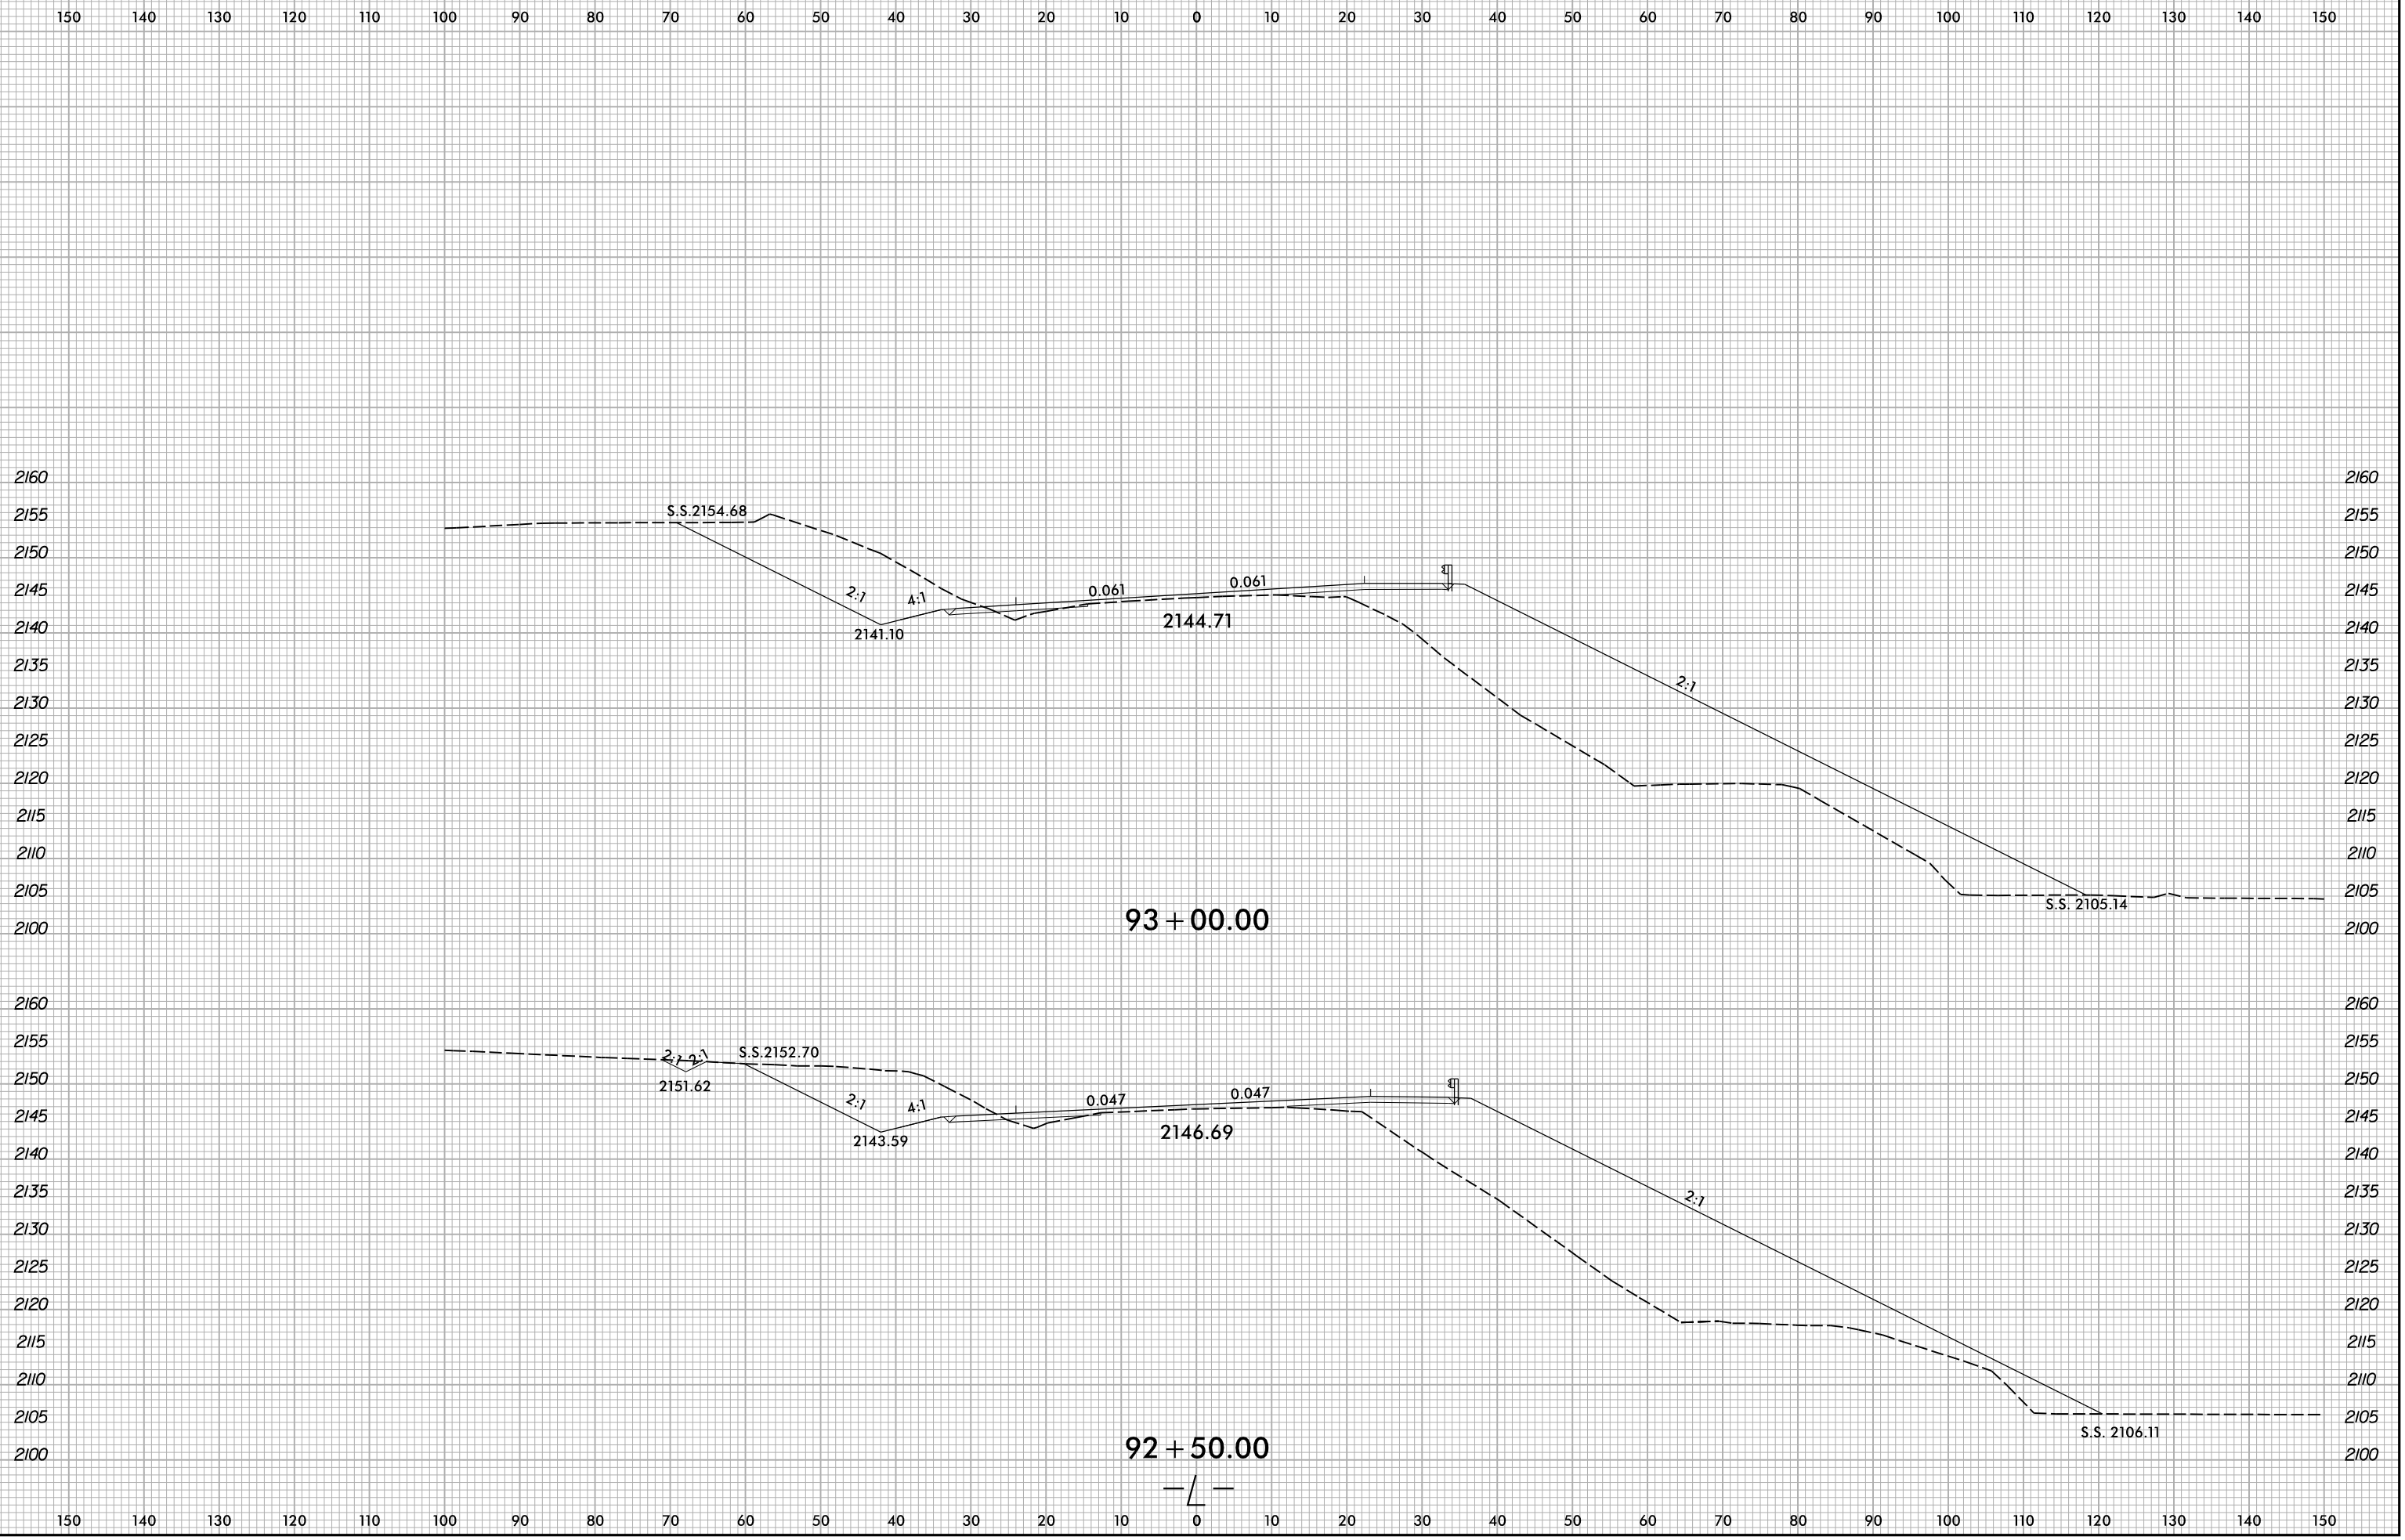

5/10/2022  
X:\NCDOT\A-0009CA\A-0009CA-0009CA-R.dwg  
User:smelvr