


6/23/16

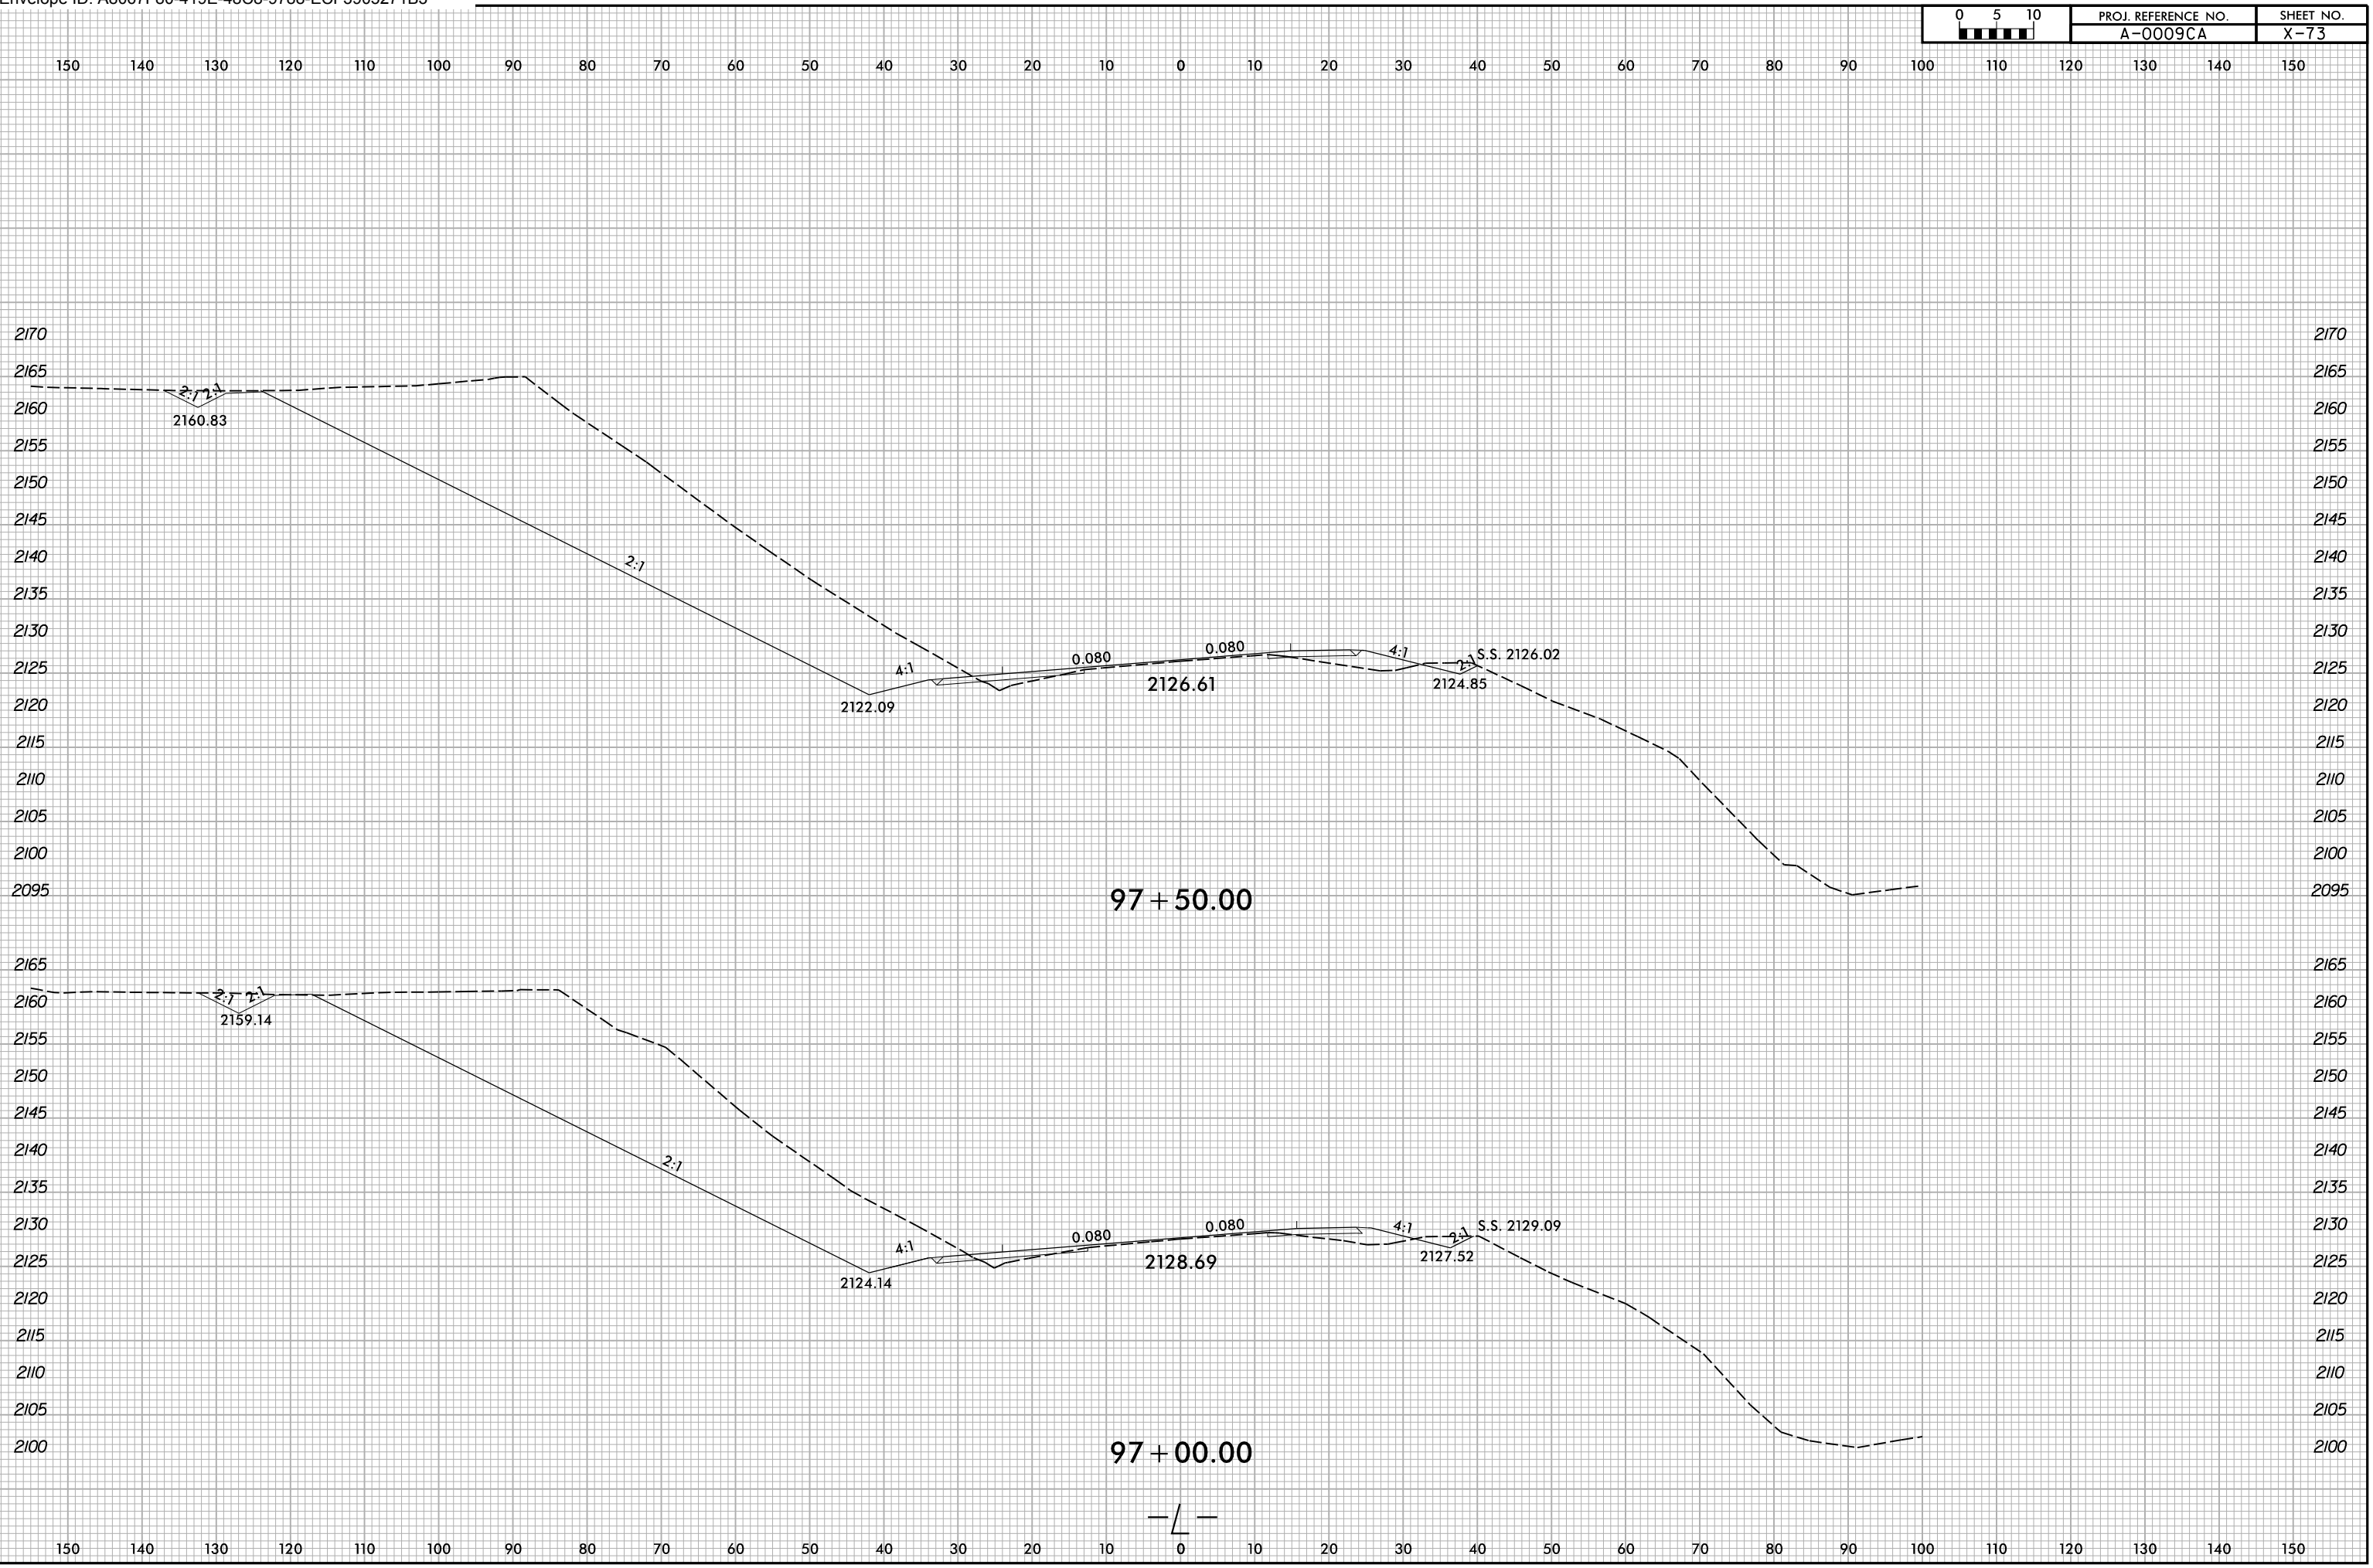

5/10/2022
X:\N\0001\A-0009CA-0009CA-A-0009CA-R.dwg...
User:smelvr