
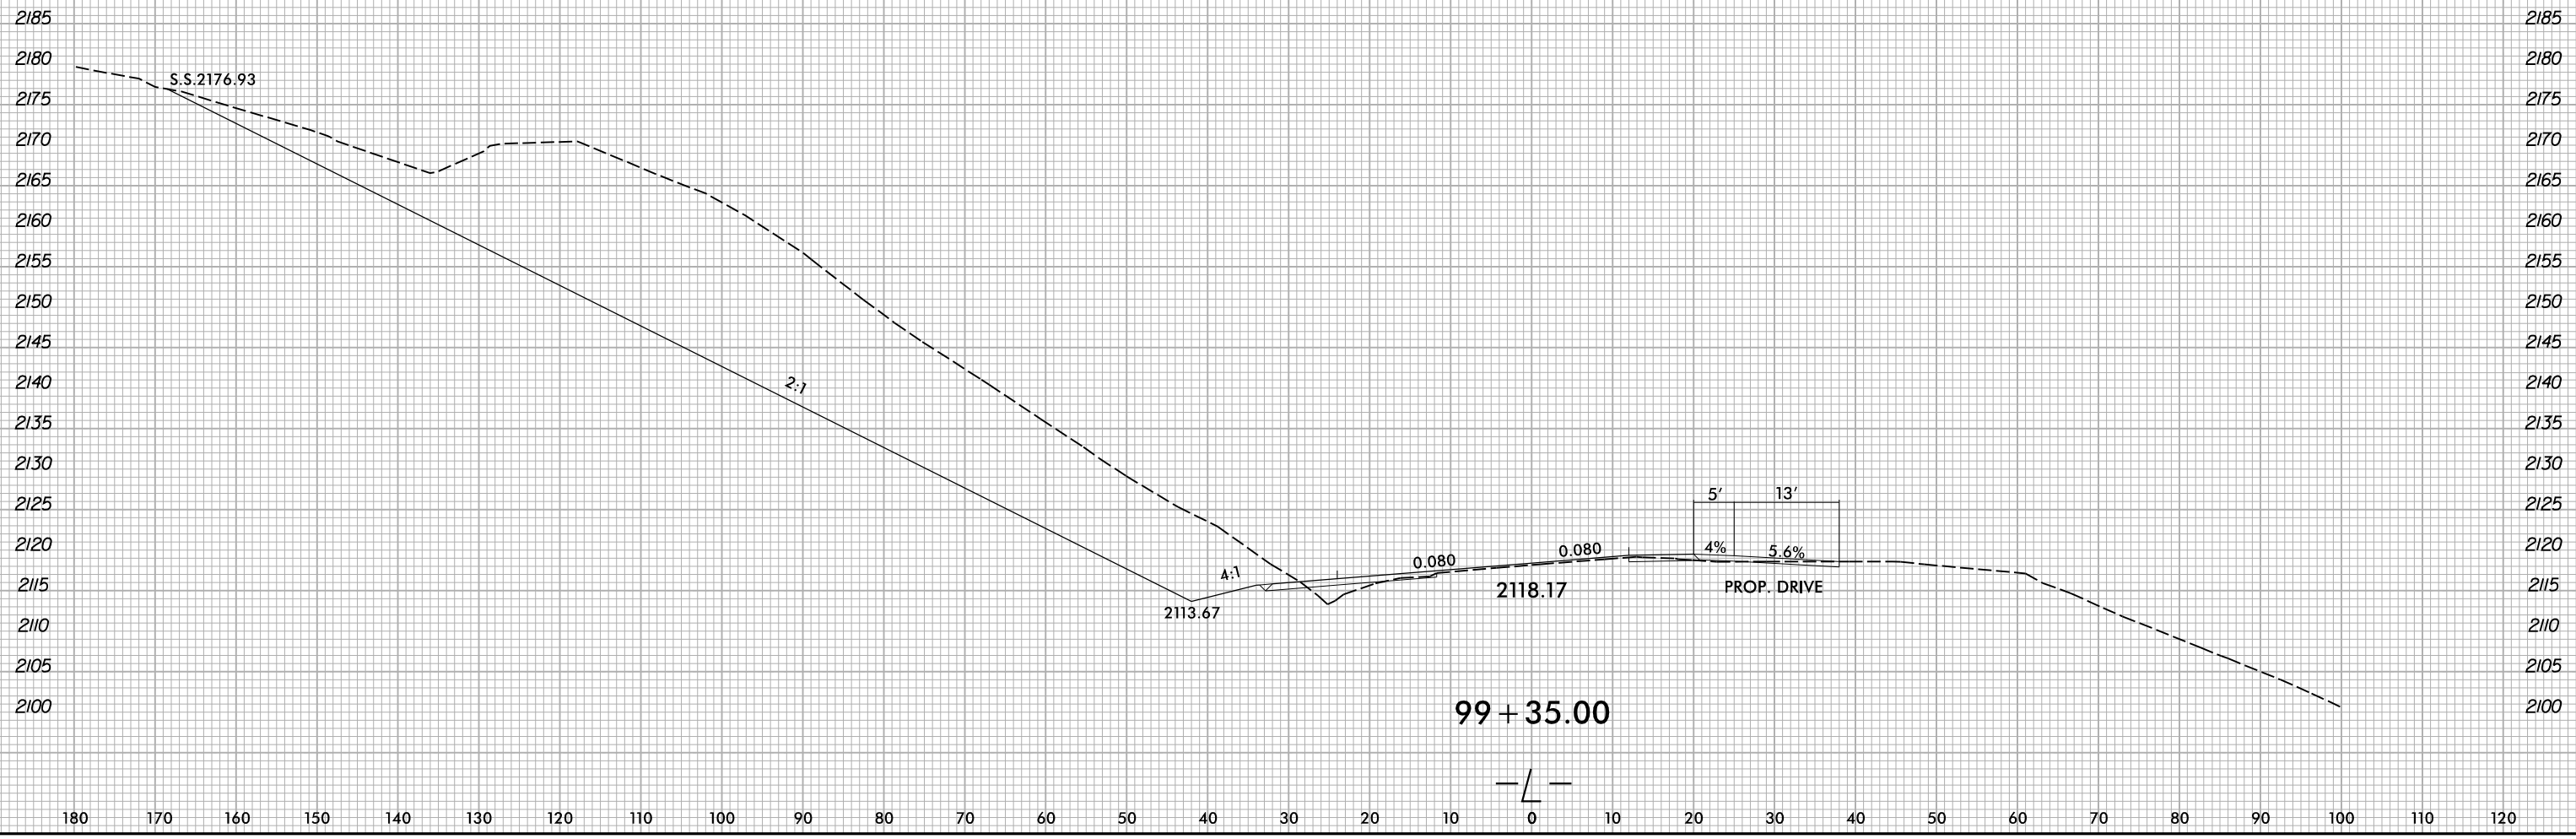


6/23/16

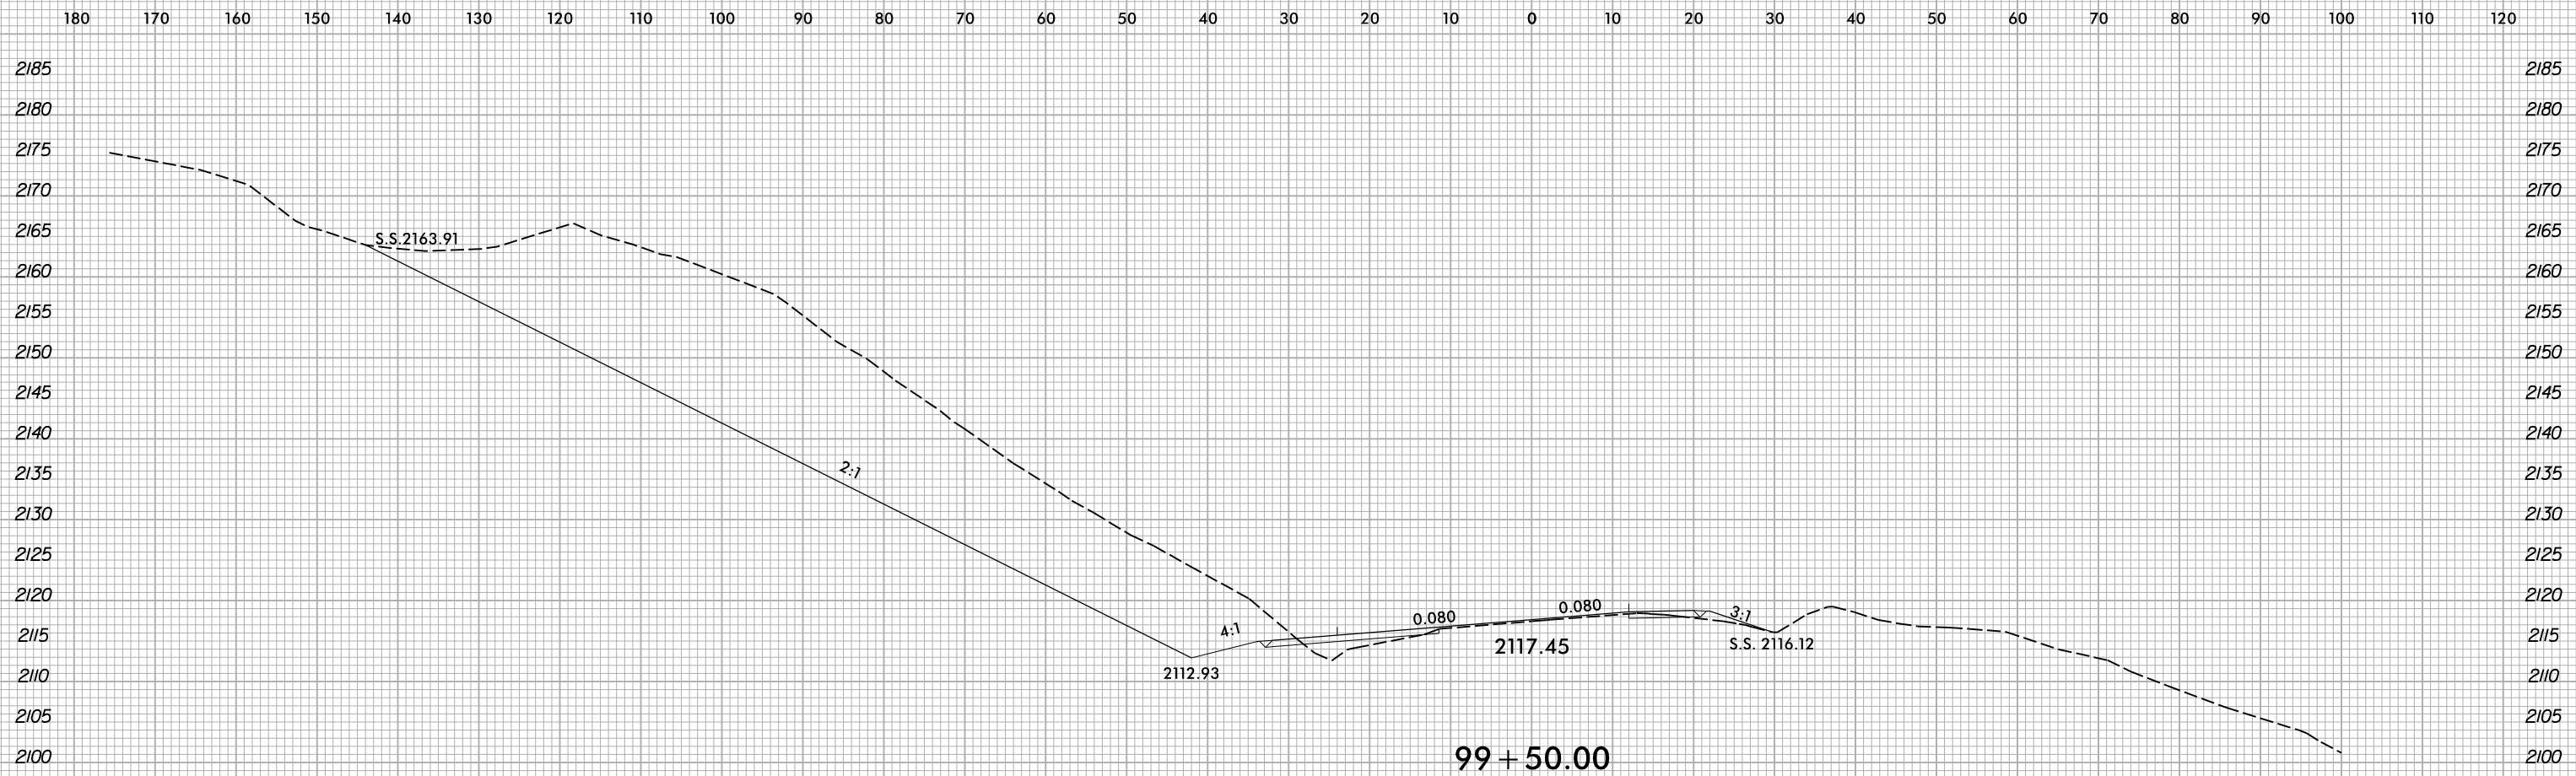

5/10/2022
X:\NCD001\A-0009CA\A-0009CA-R.dwg...
User:smelvr