


6/23/16

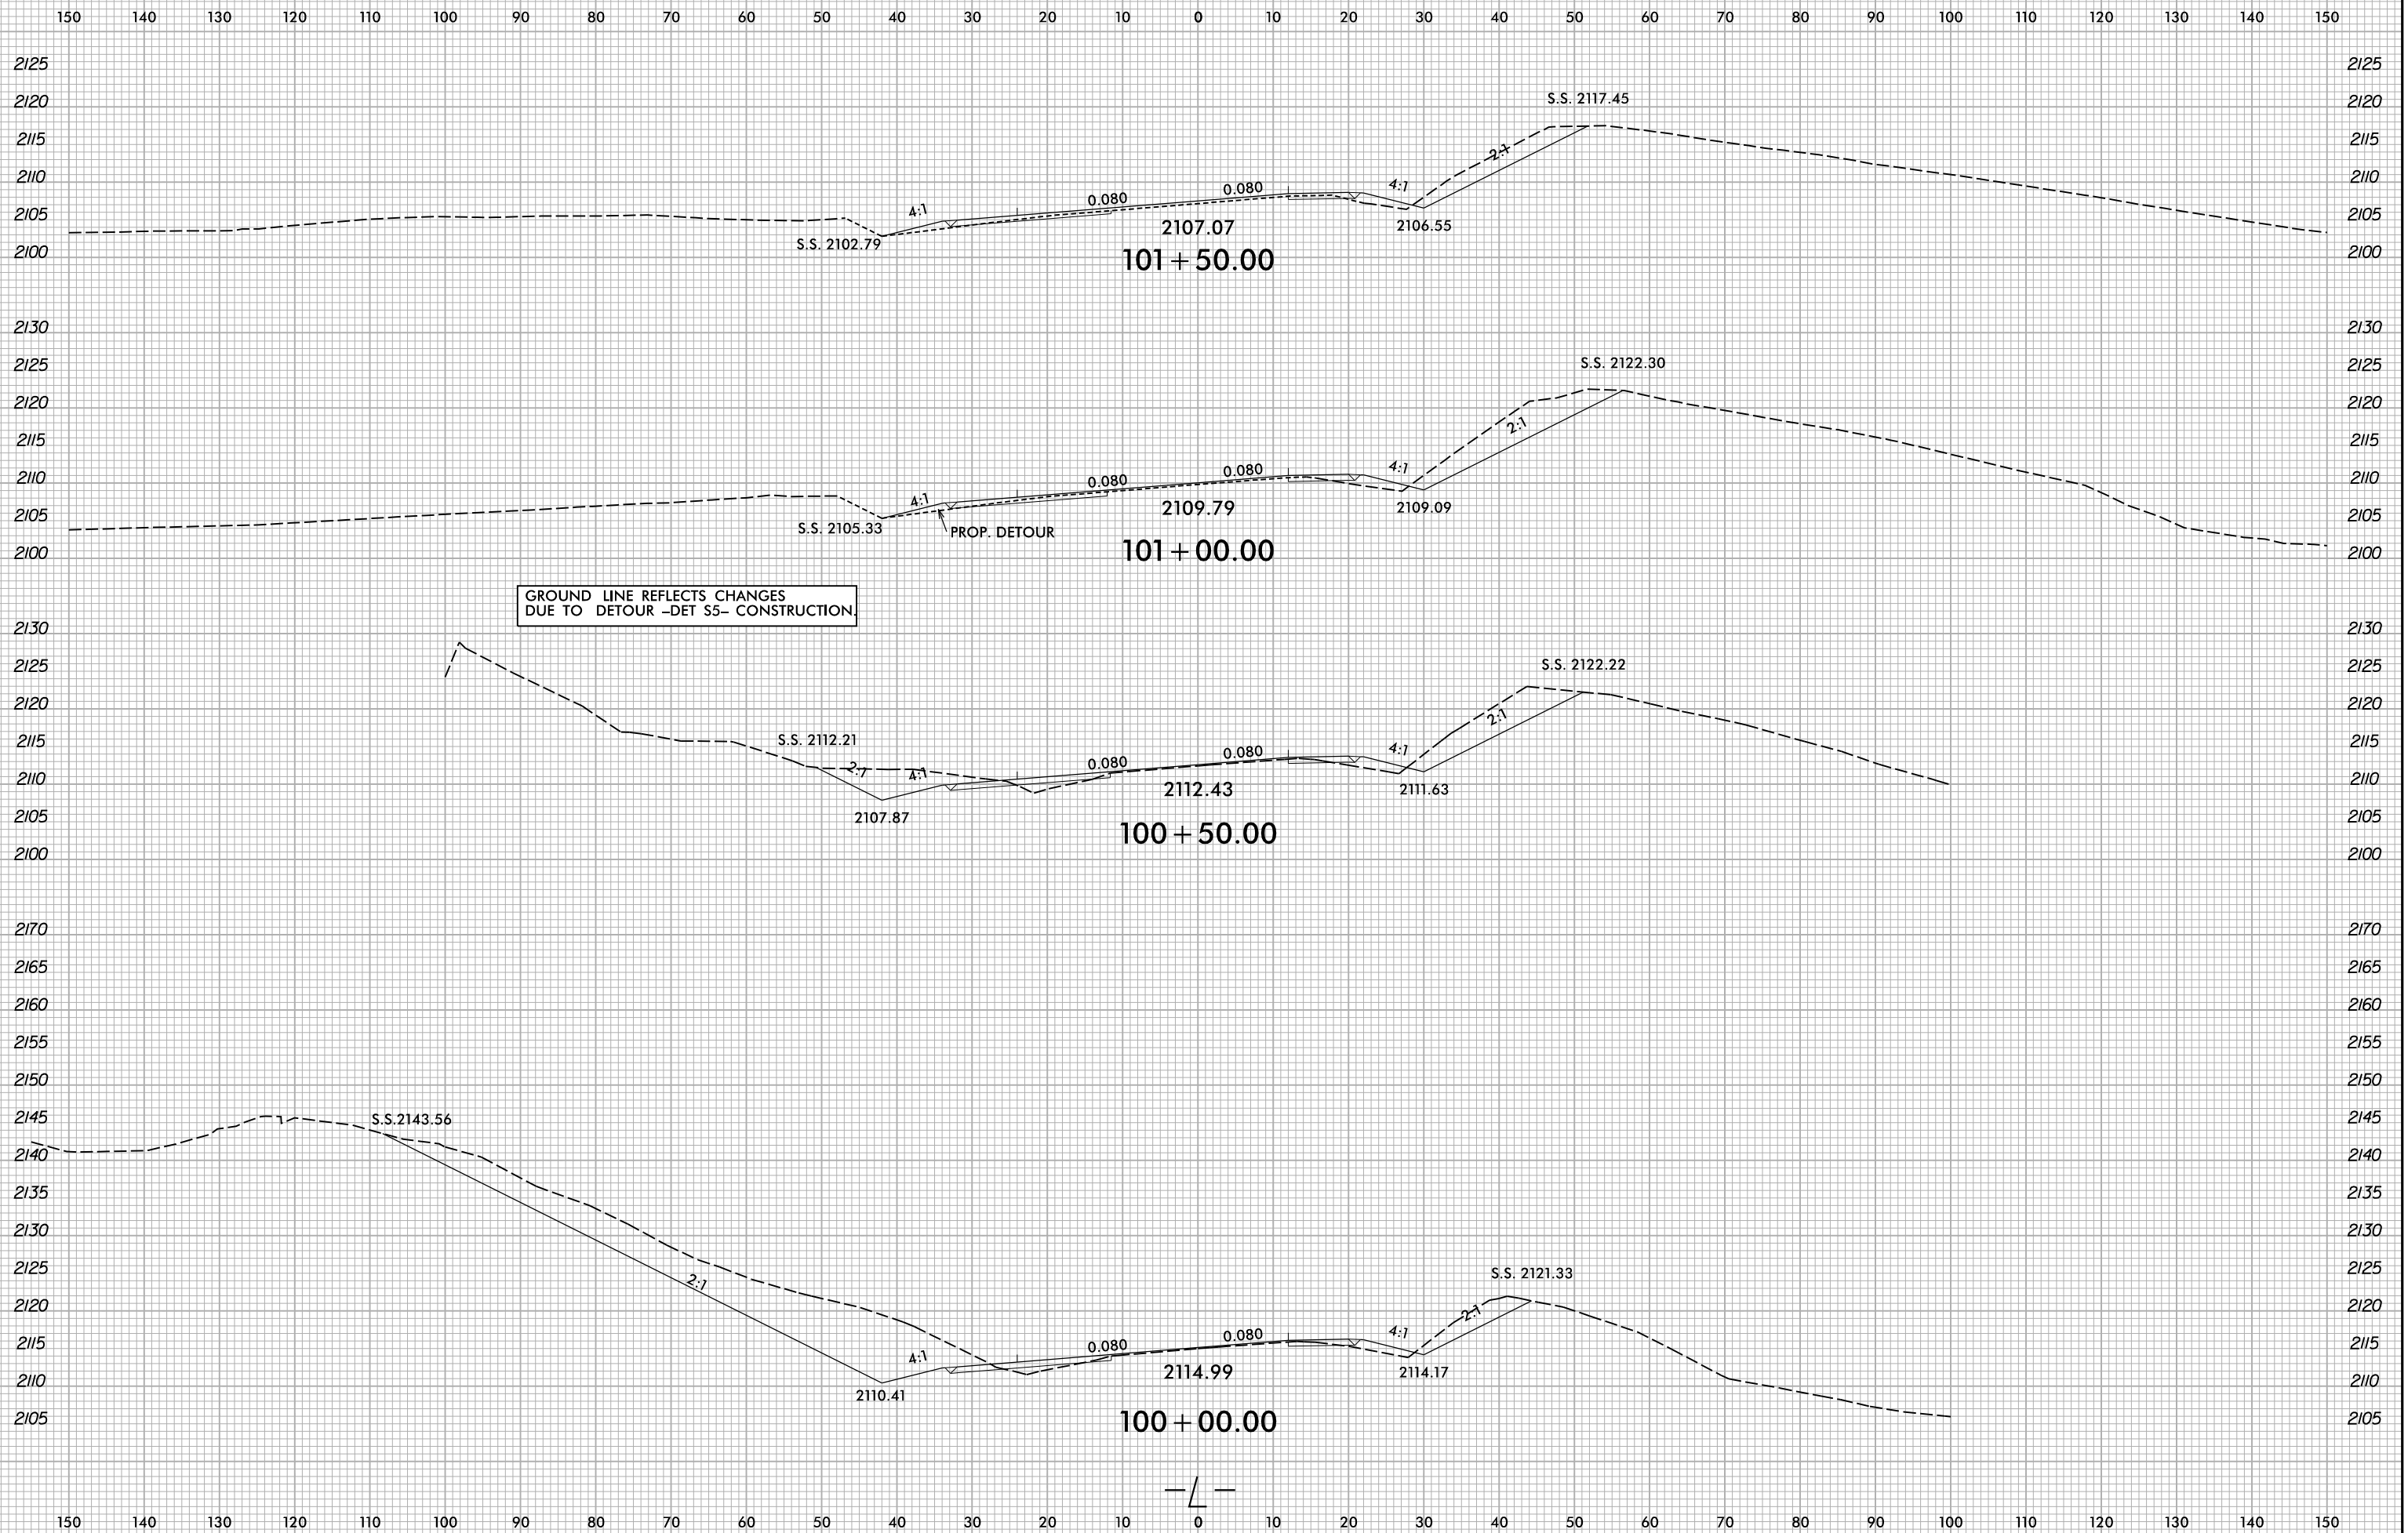

5/10/2022  
X:\NCD001\A-0009CA\A-0009CA-0009CA-R.dwg...  
User:smelvr