


6/23/16

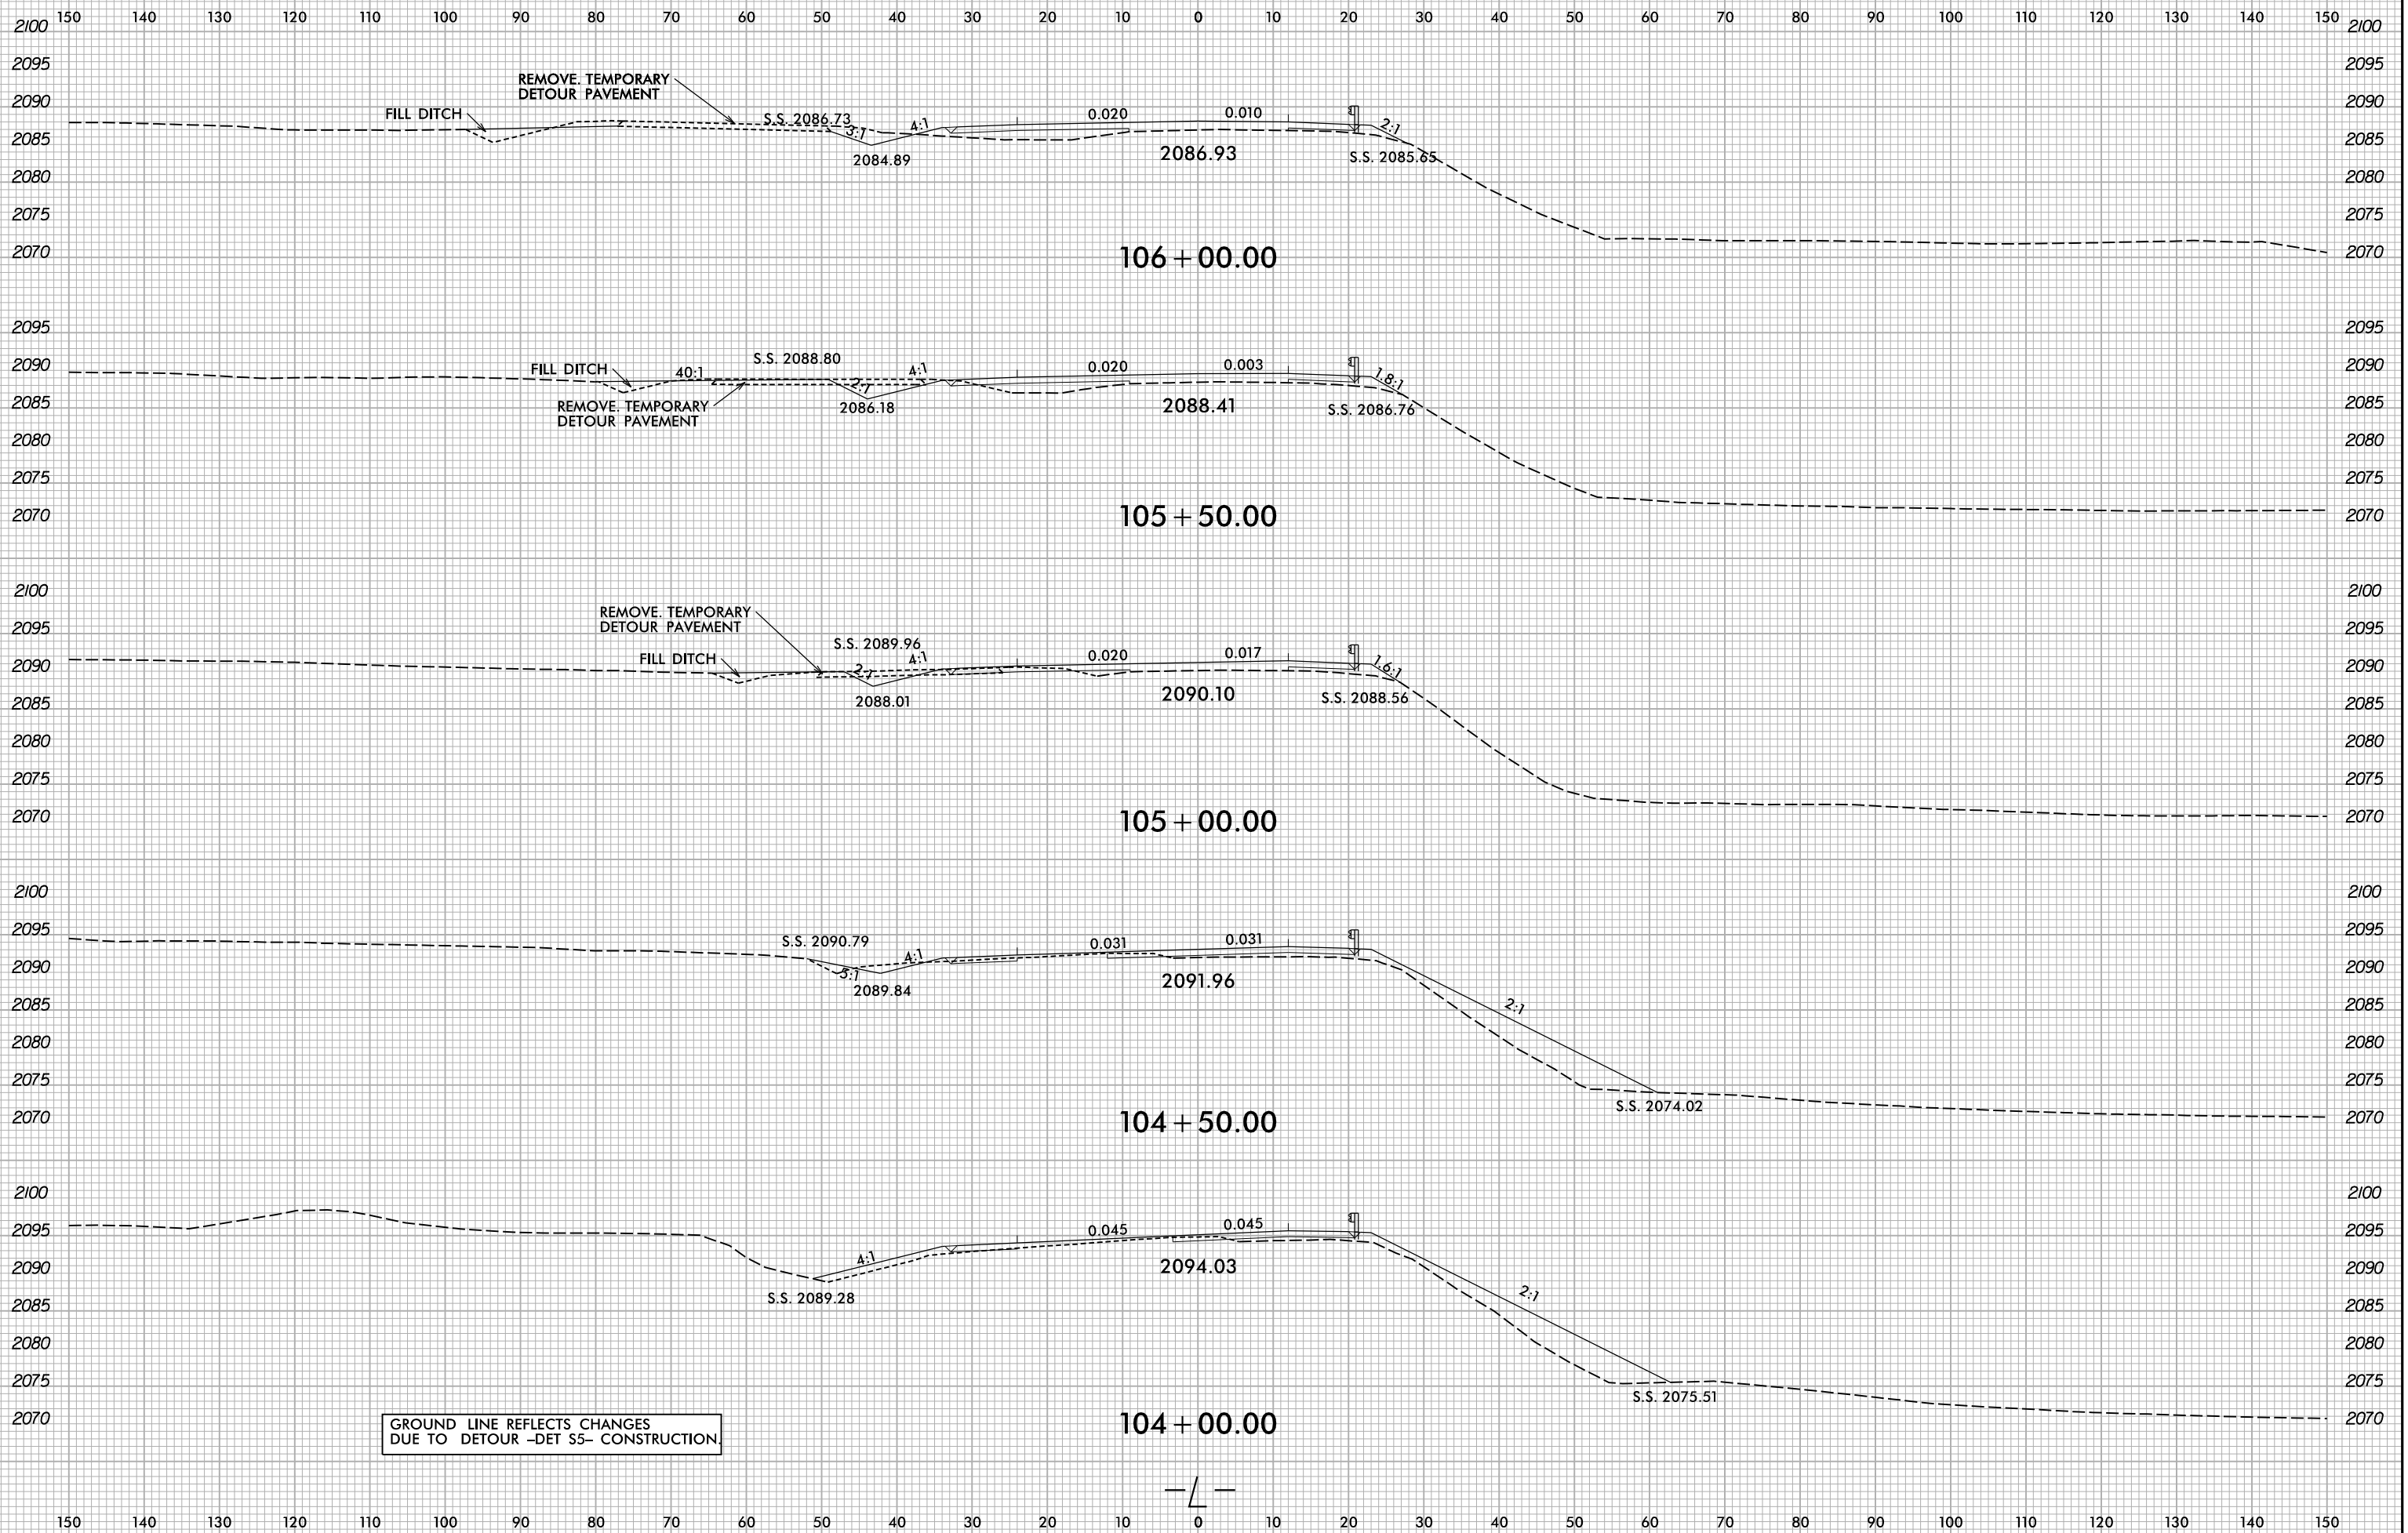

GROUND LINE REFLECTS CHANGES DUE TO DETOUR -DET S5- CONSTRUCTION

5/10/2022 X:\NG007\A-0009CA\A-0009CA-R.dwg User:smelvr