


6/23/16

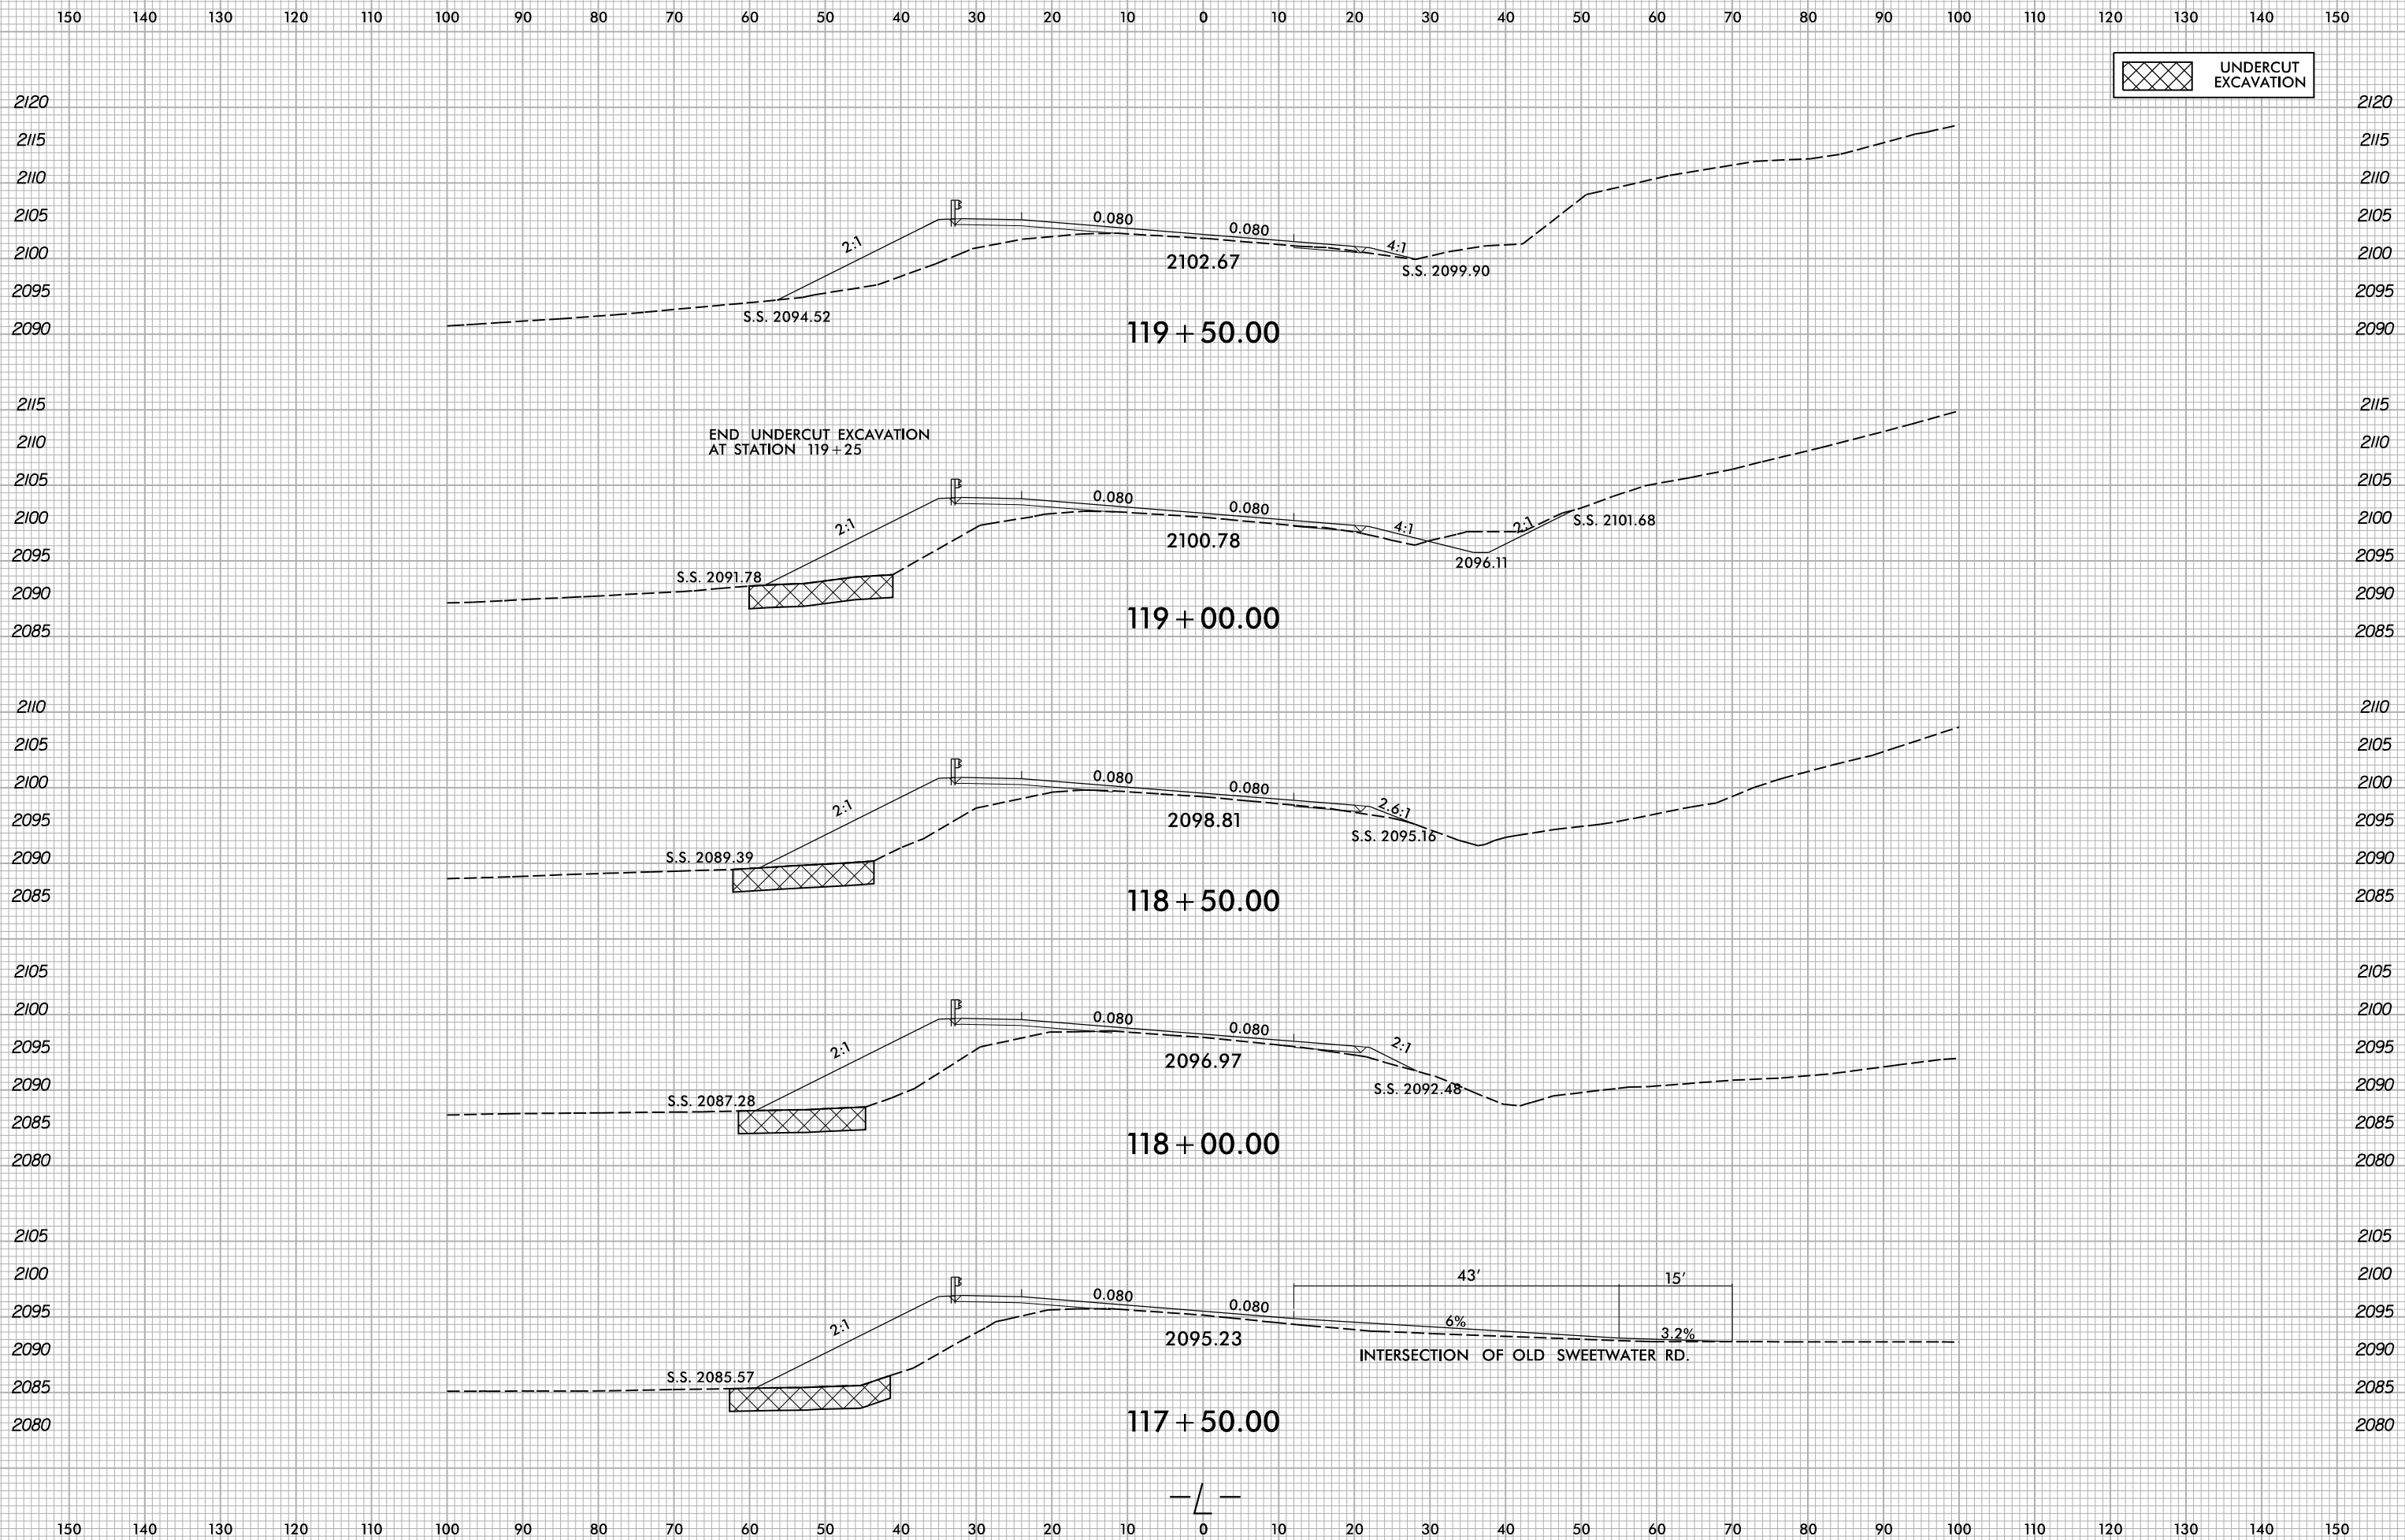

5/10/2022
X:\NCDOT\A-0009CA\Roadway\XSC\A-0009CA-0009CA-Rdy...pl...dgn
User:smelvr