
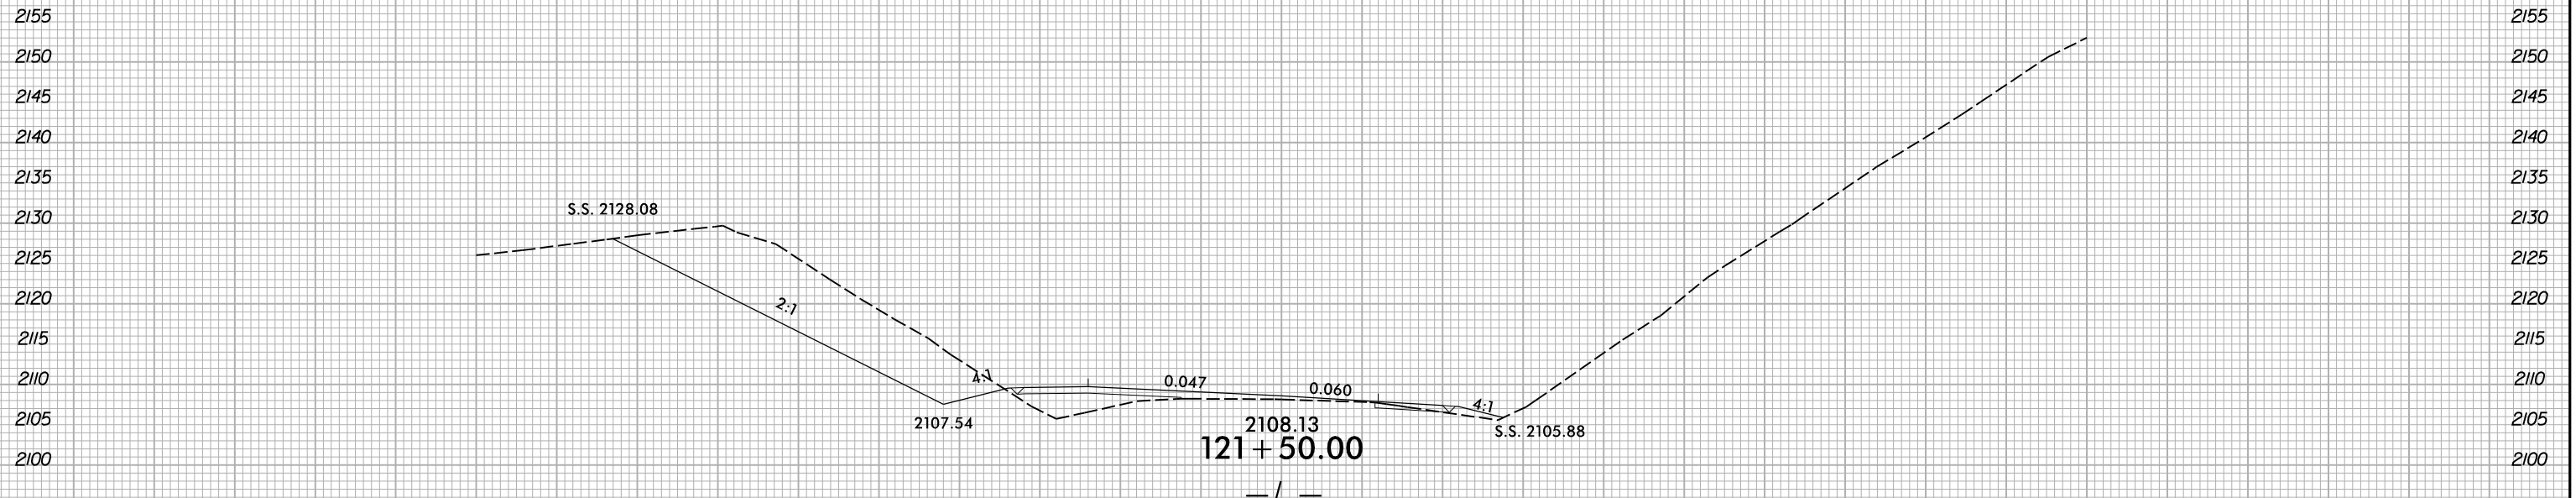


6/23/16

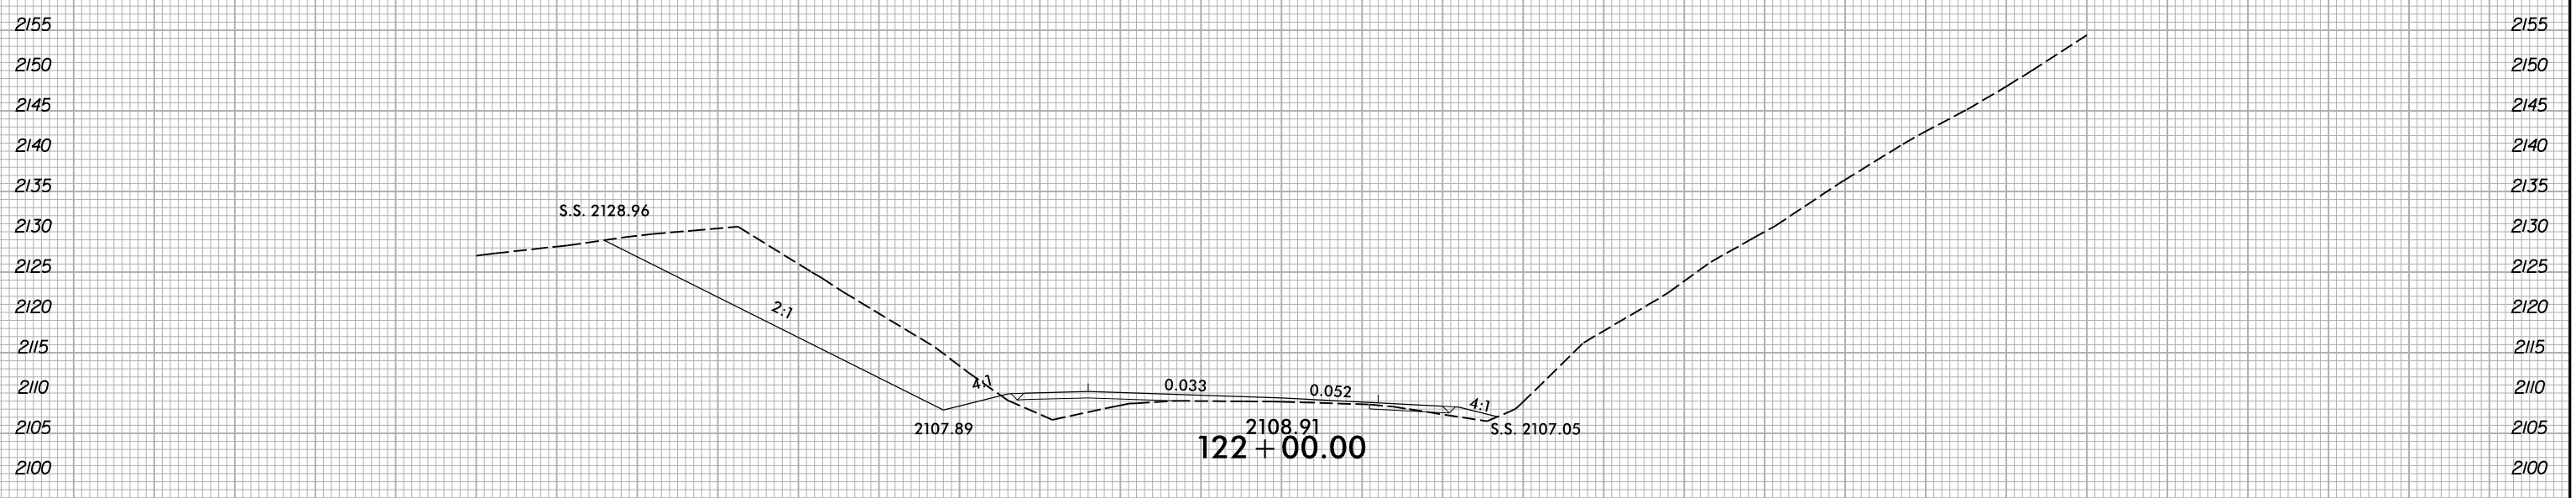

— / —

5/10/2022 X:\NCD001\A-0009\Roadway\XSC\A-0009CA-0009CA-Rdy..xp.L.dgn User:smelvr