


6/23/16

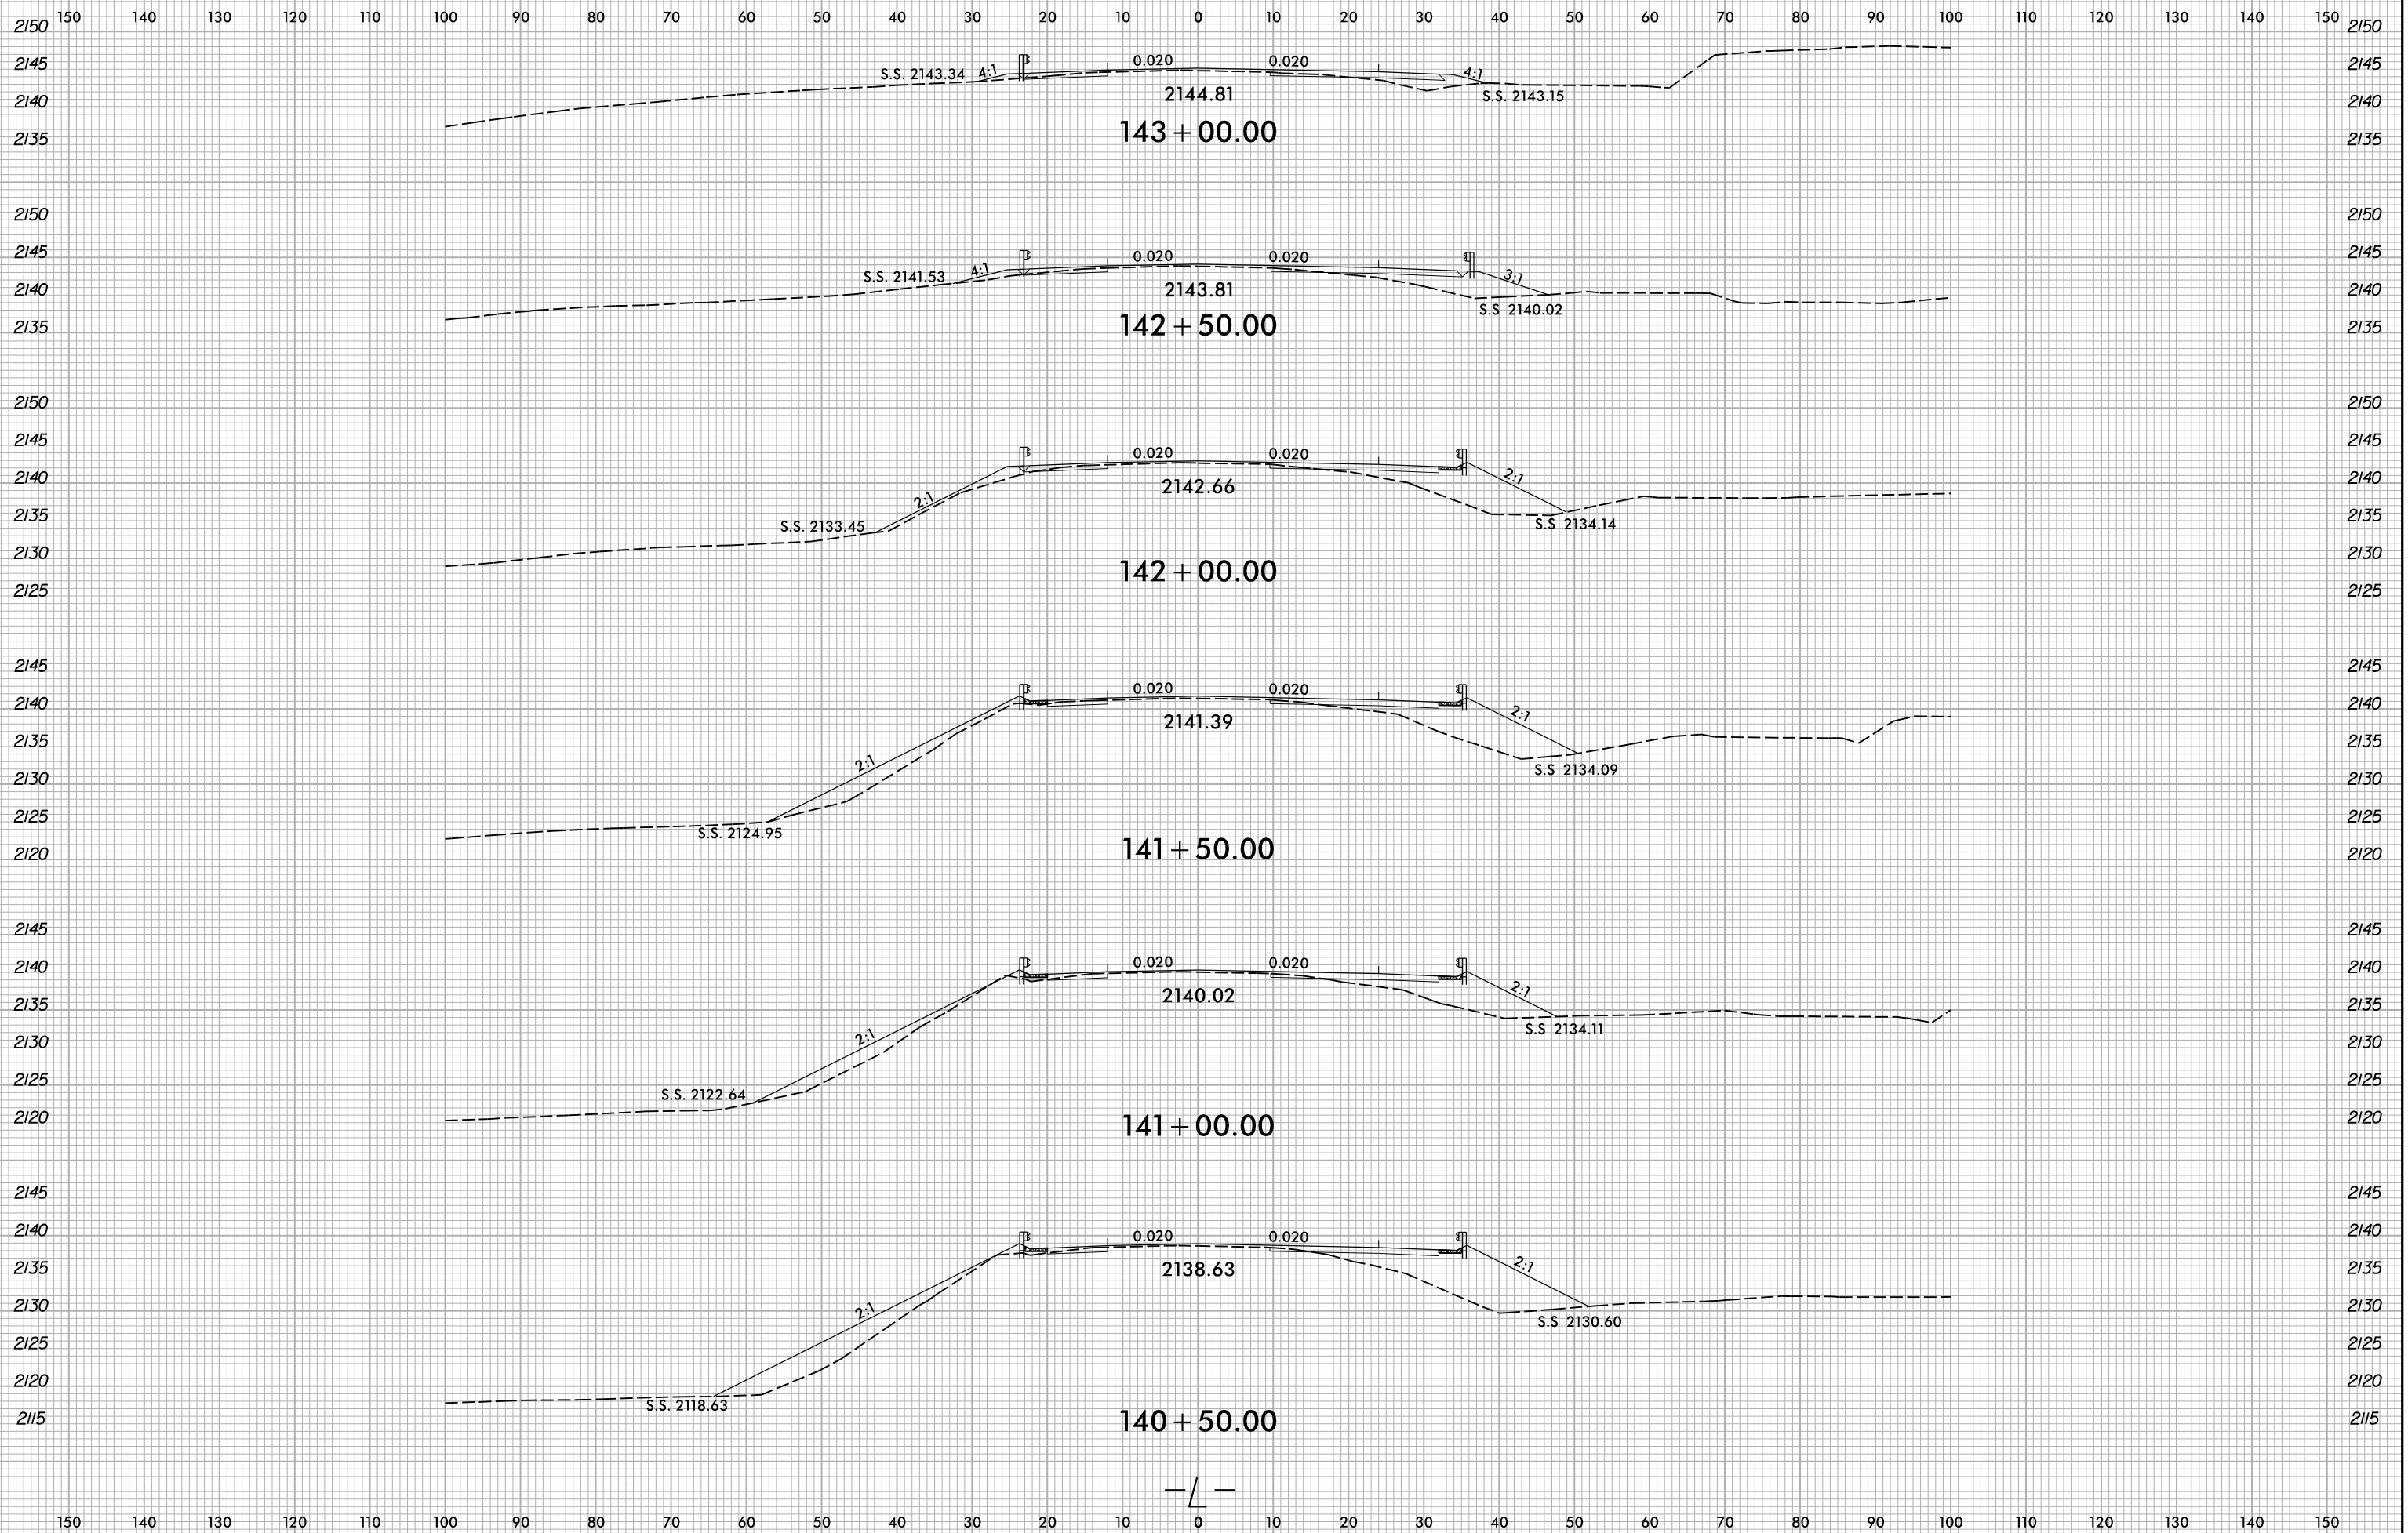

5/10/2022  
X:\NGC007\A-0009CA\A-0009CA-R.dwg  
User:smelvr