


6/23/16

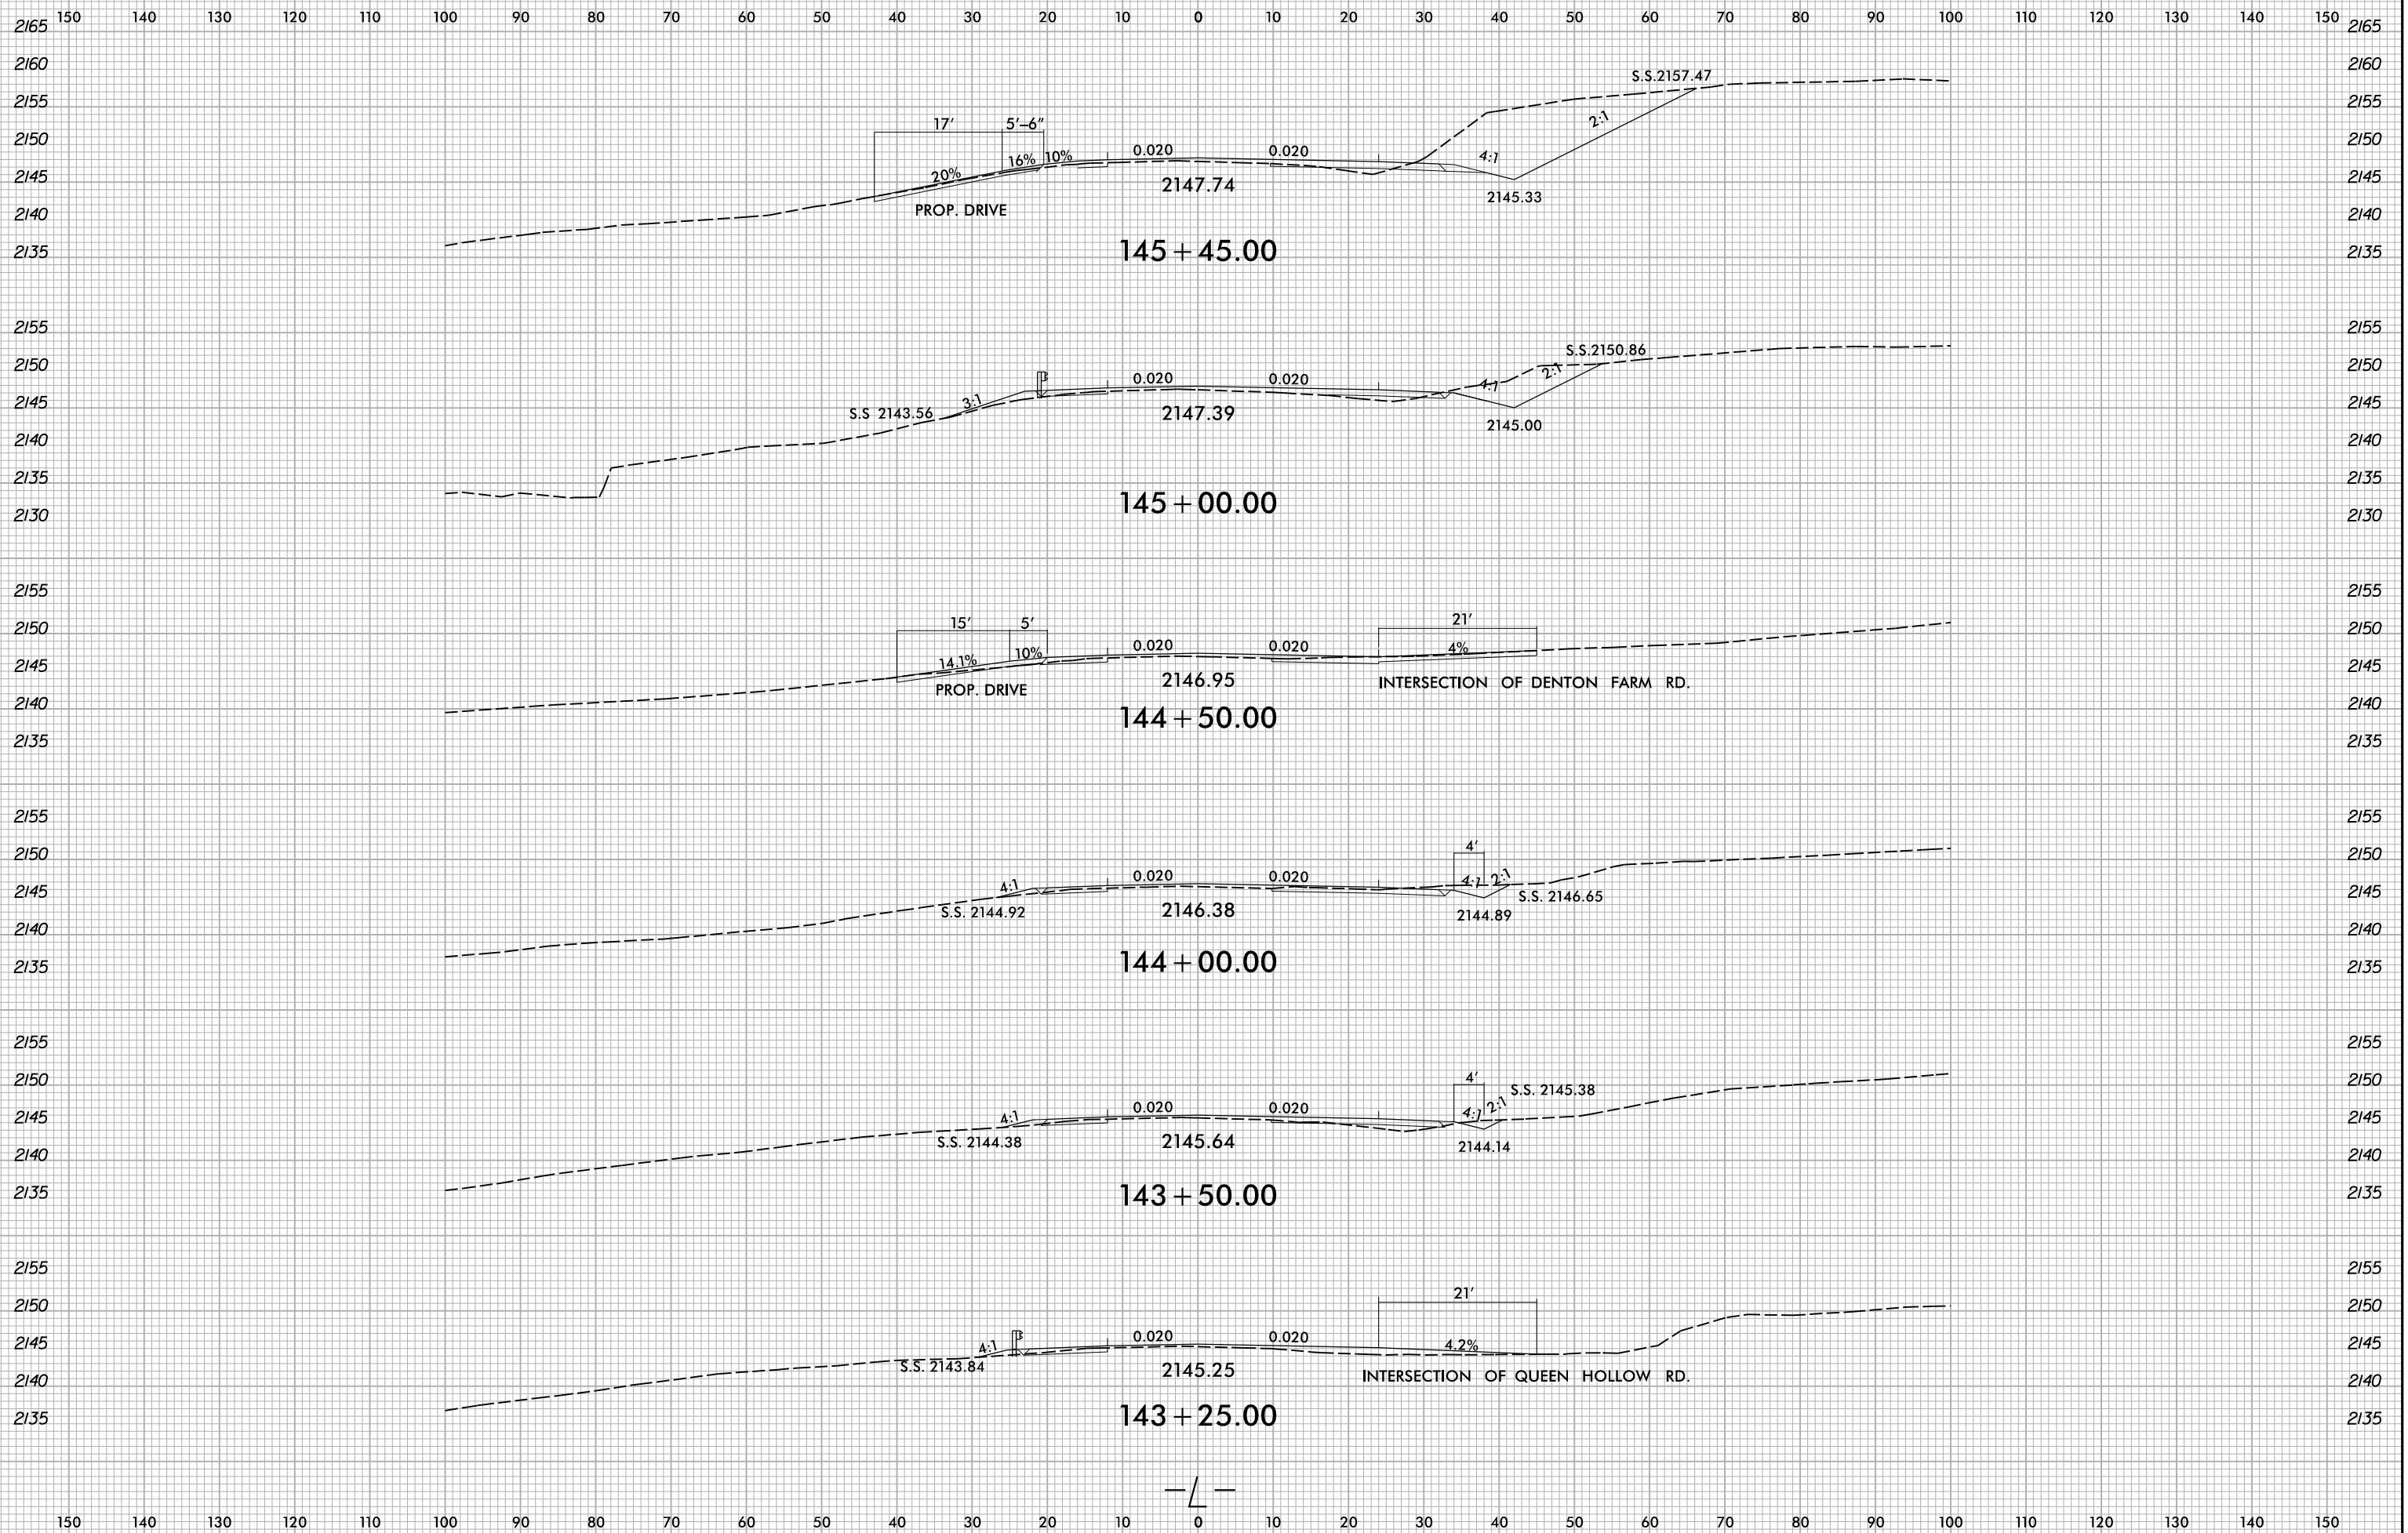

5/10/2022  
X:\NCD007\A-0009CA\Roadway\XSC\A-0009CA-0009CA-R.dwg...  
User:smelvr