


6/23/16

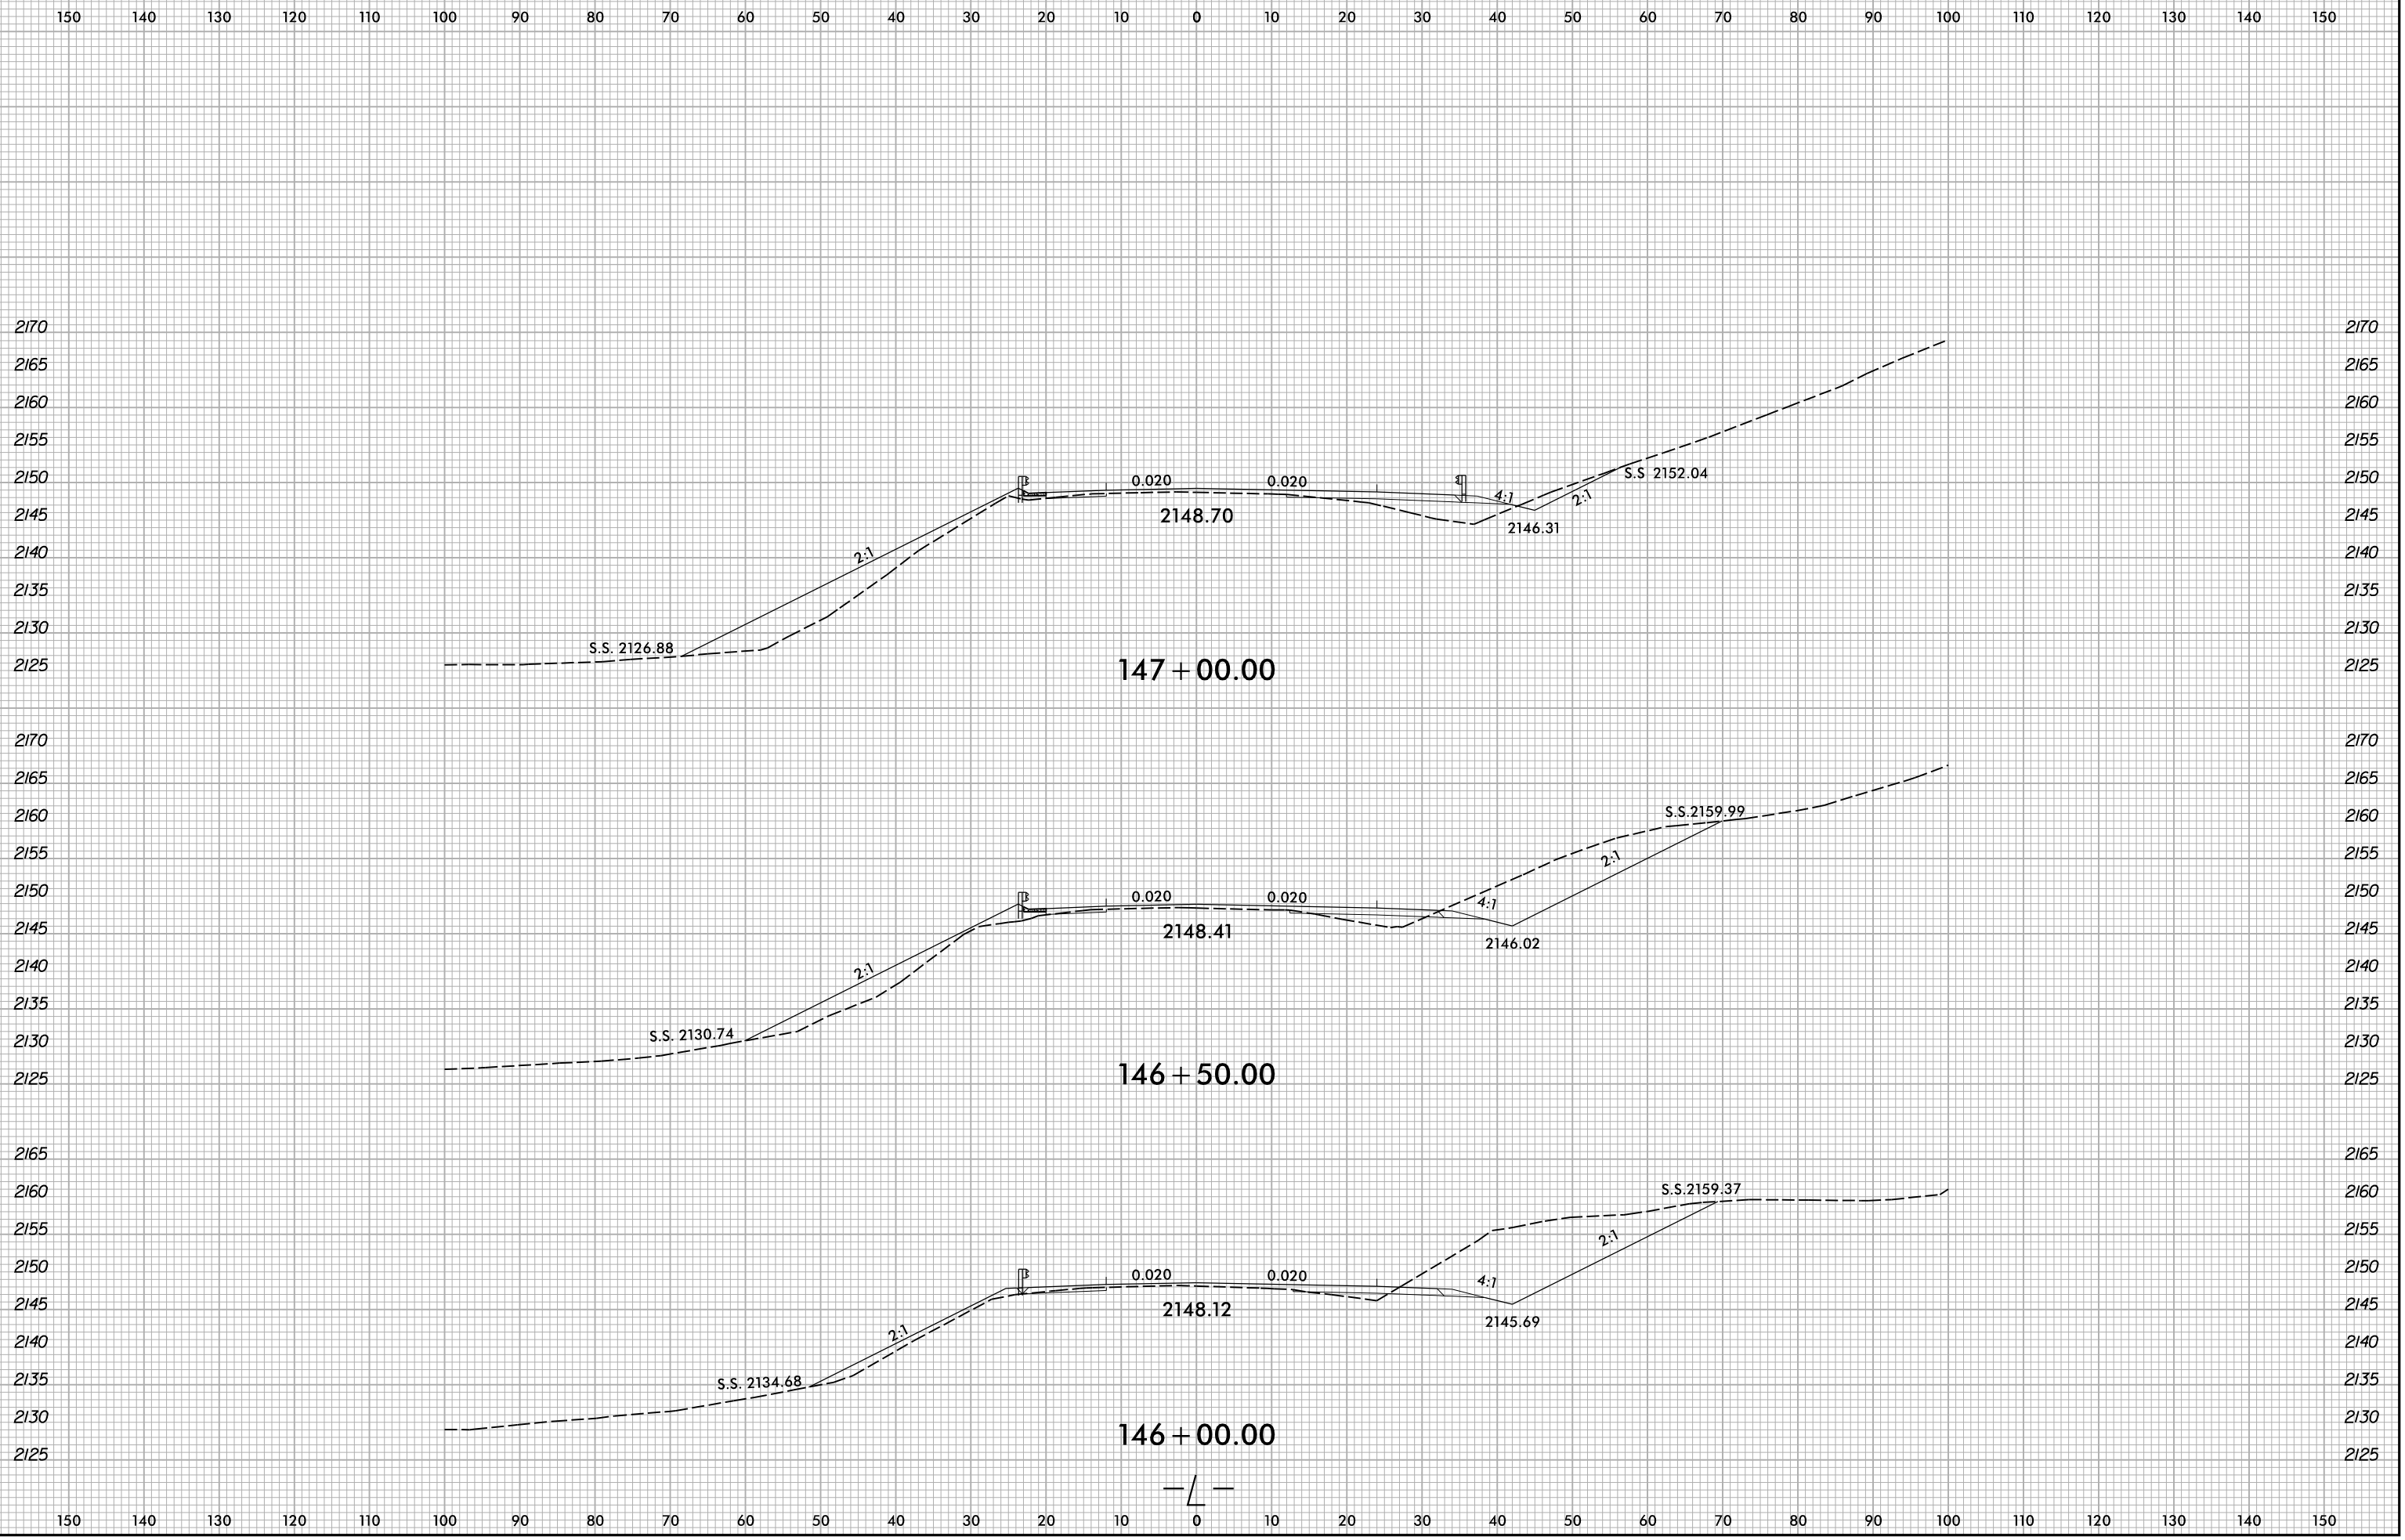

5/10/2022
X:\NGC001\A-0009CA\Roadway\XSC\A-0009CA-0009CA-Rdy...xl.dgn
User:smelvr