


6/23/16

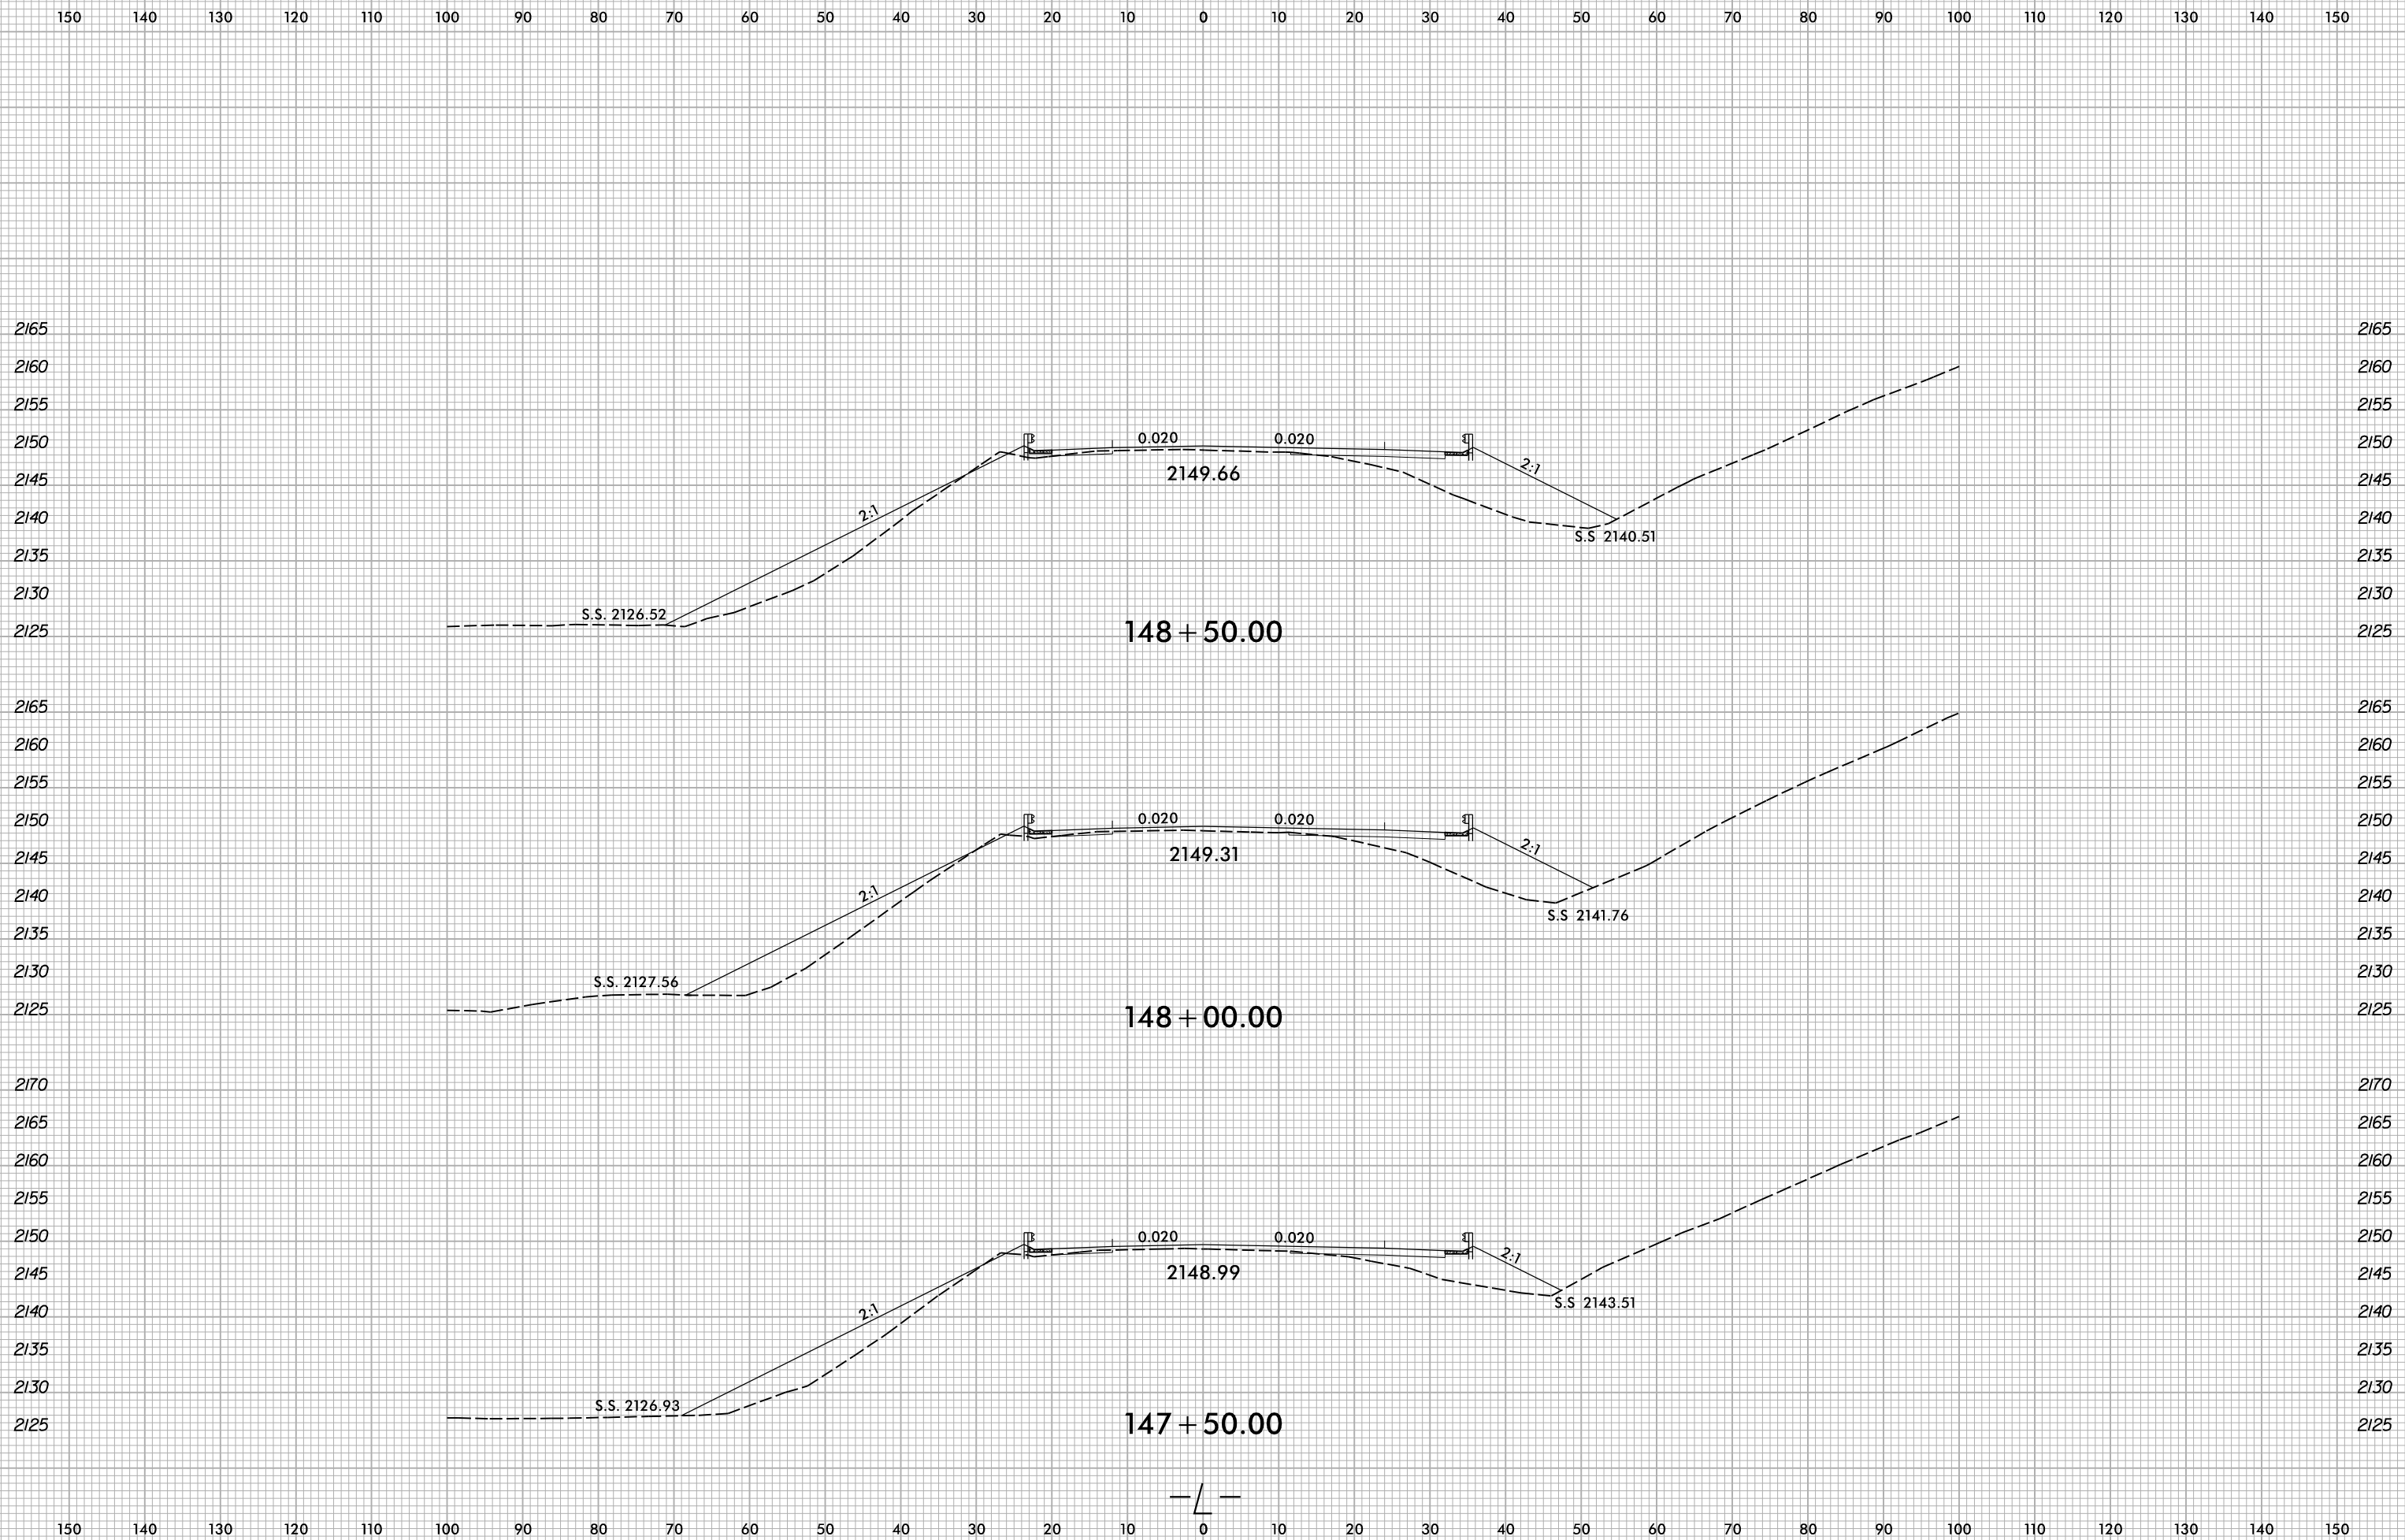

5/10/2022
X:\NGC001\A-0009CA\A-0009CA-R.dwg
User:smelvr