


6/23/16

0 5 10	PROJ. REFERENCE NO.	SHEET NO.
	A-0009CA	X-102

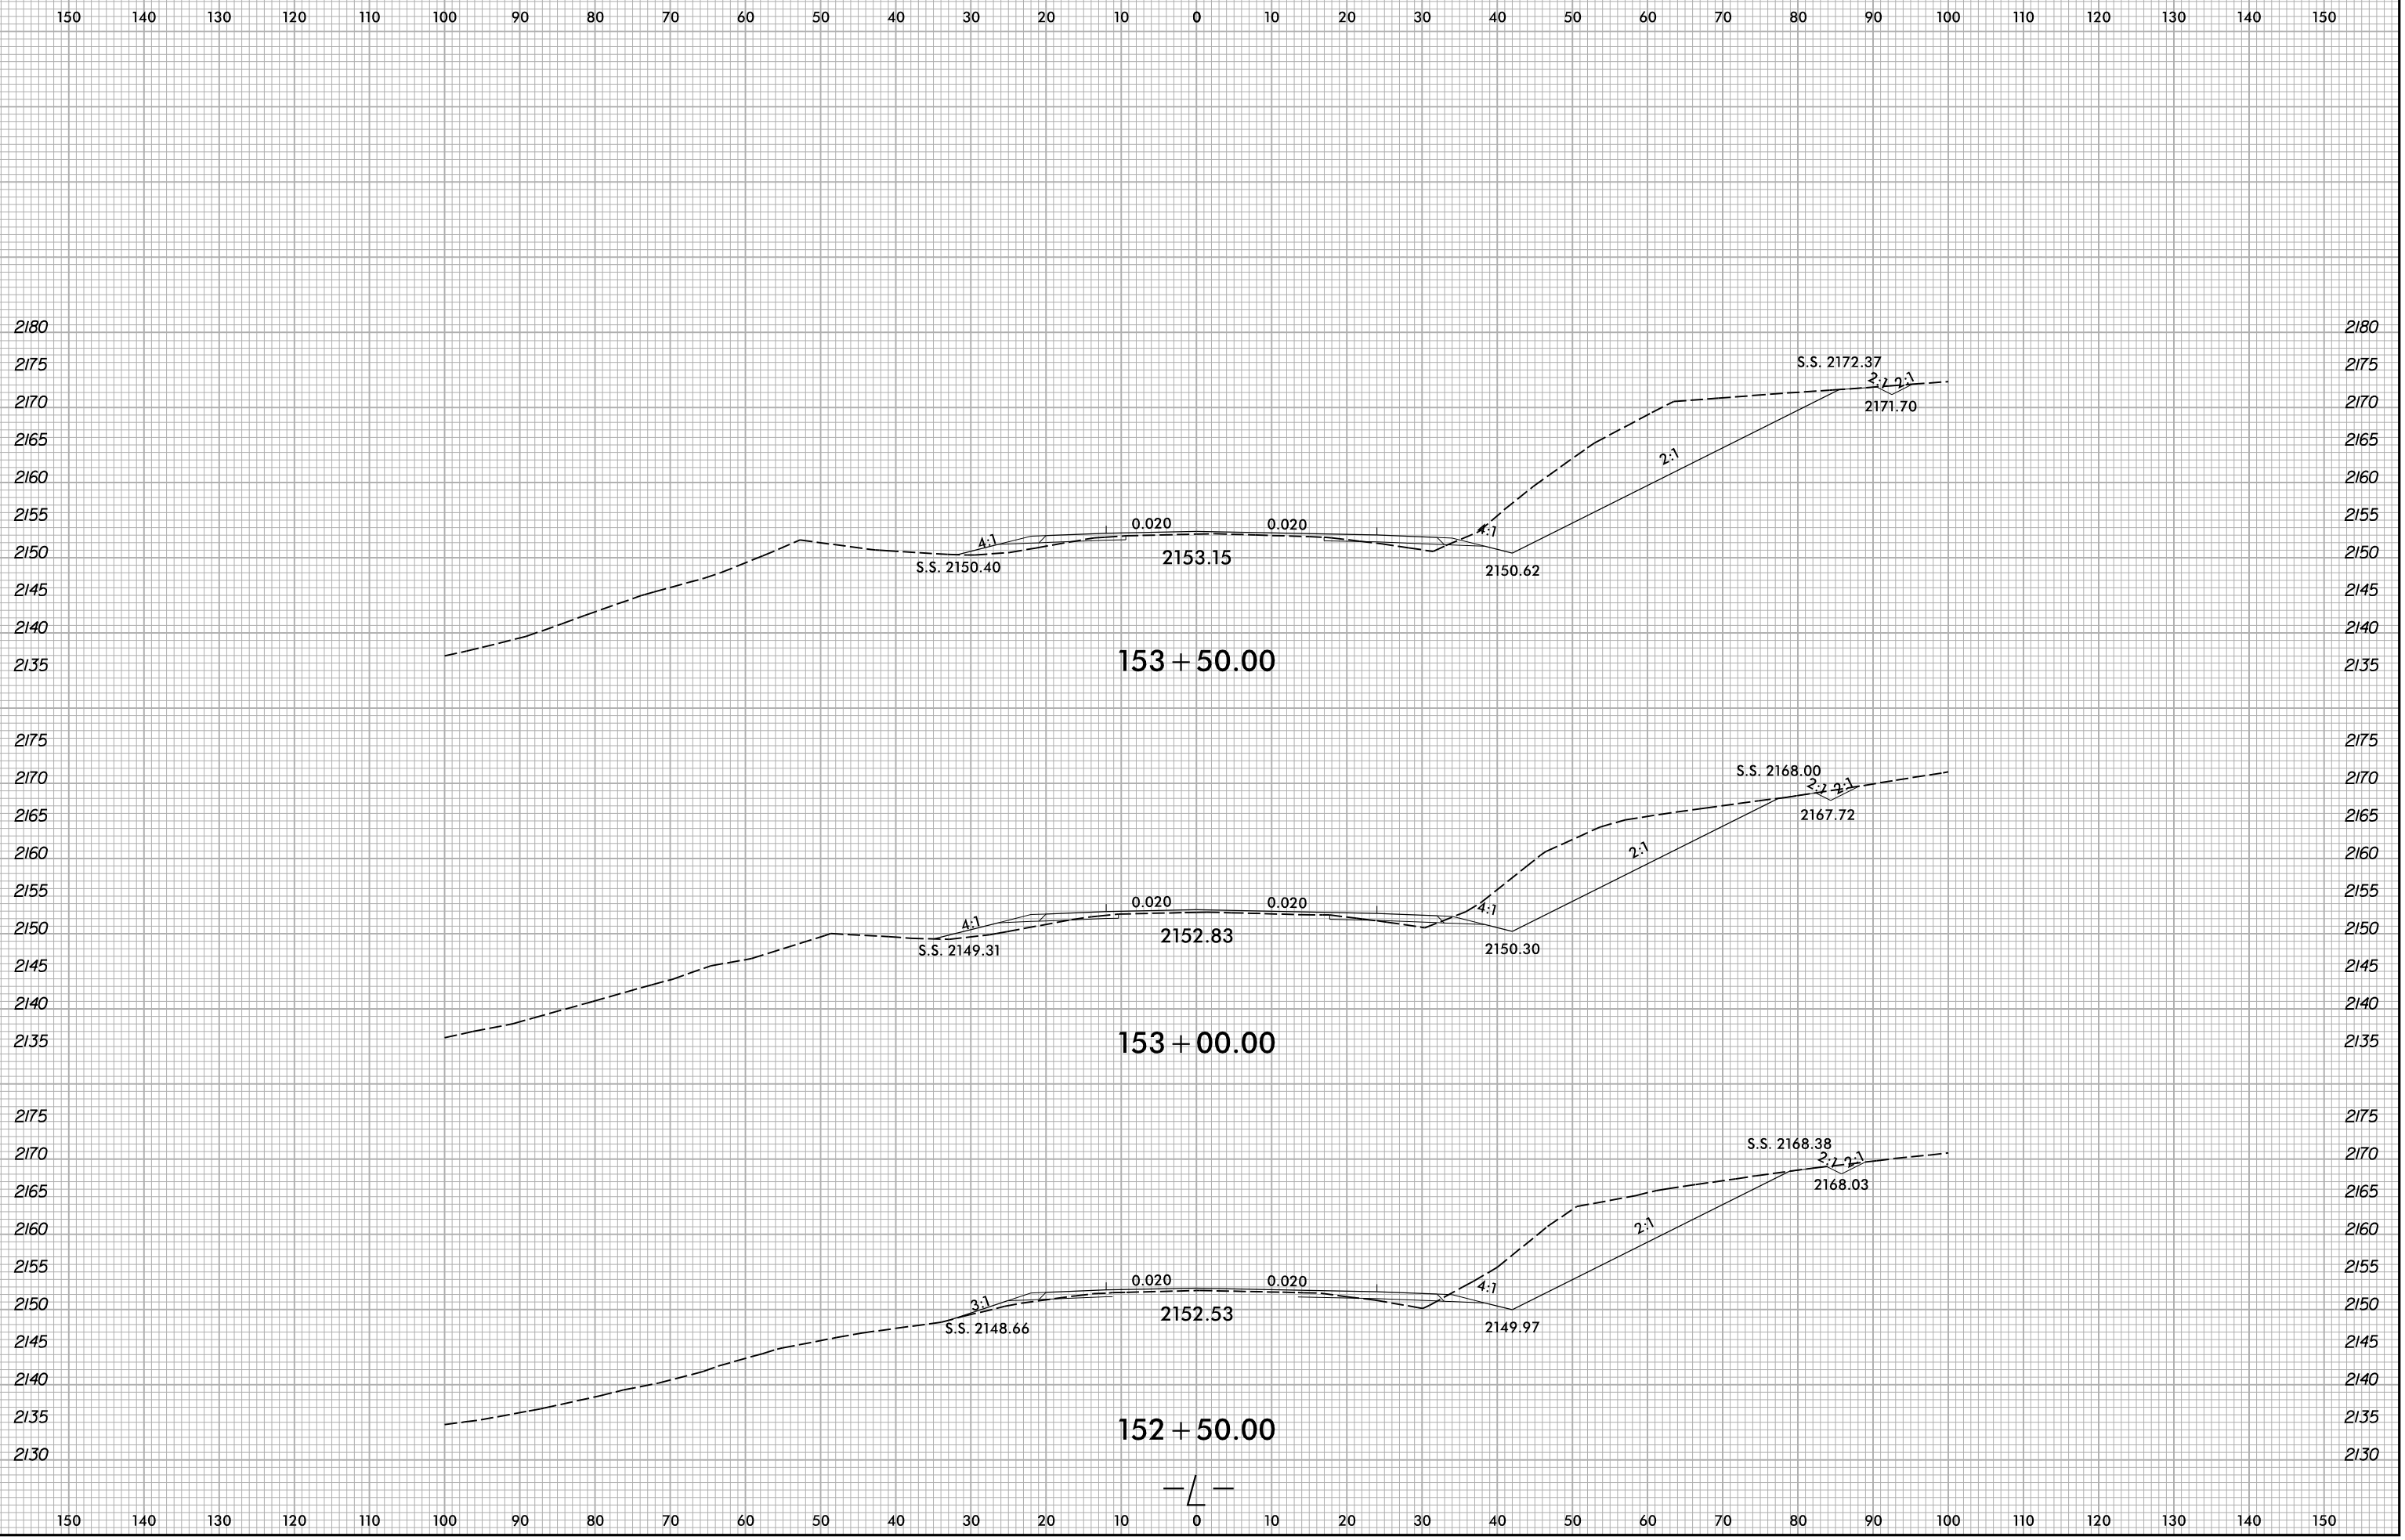

5/10/2022  
X:\NCDOT\A-0009\Roadway\XSC\A-0009CA-0009CA-Rdy...L.dgn  
User:smelvr