


6/23/16

0 5 10	PROJ. REFERENCE NO.	SHEET NO.
	A-0009CA	X-103

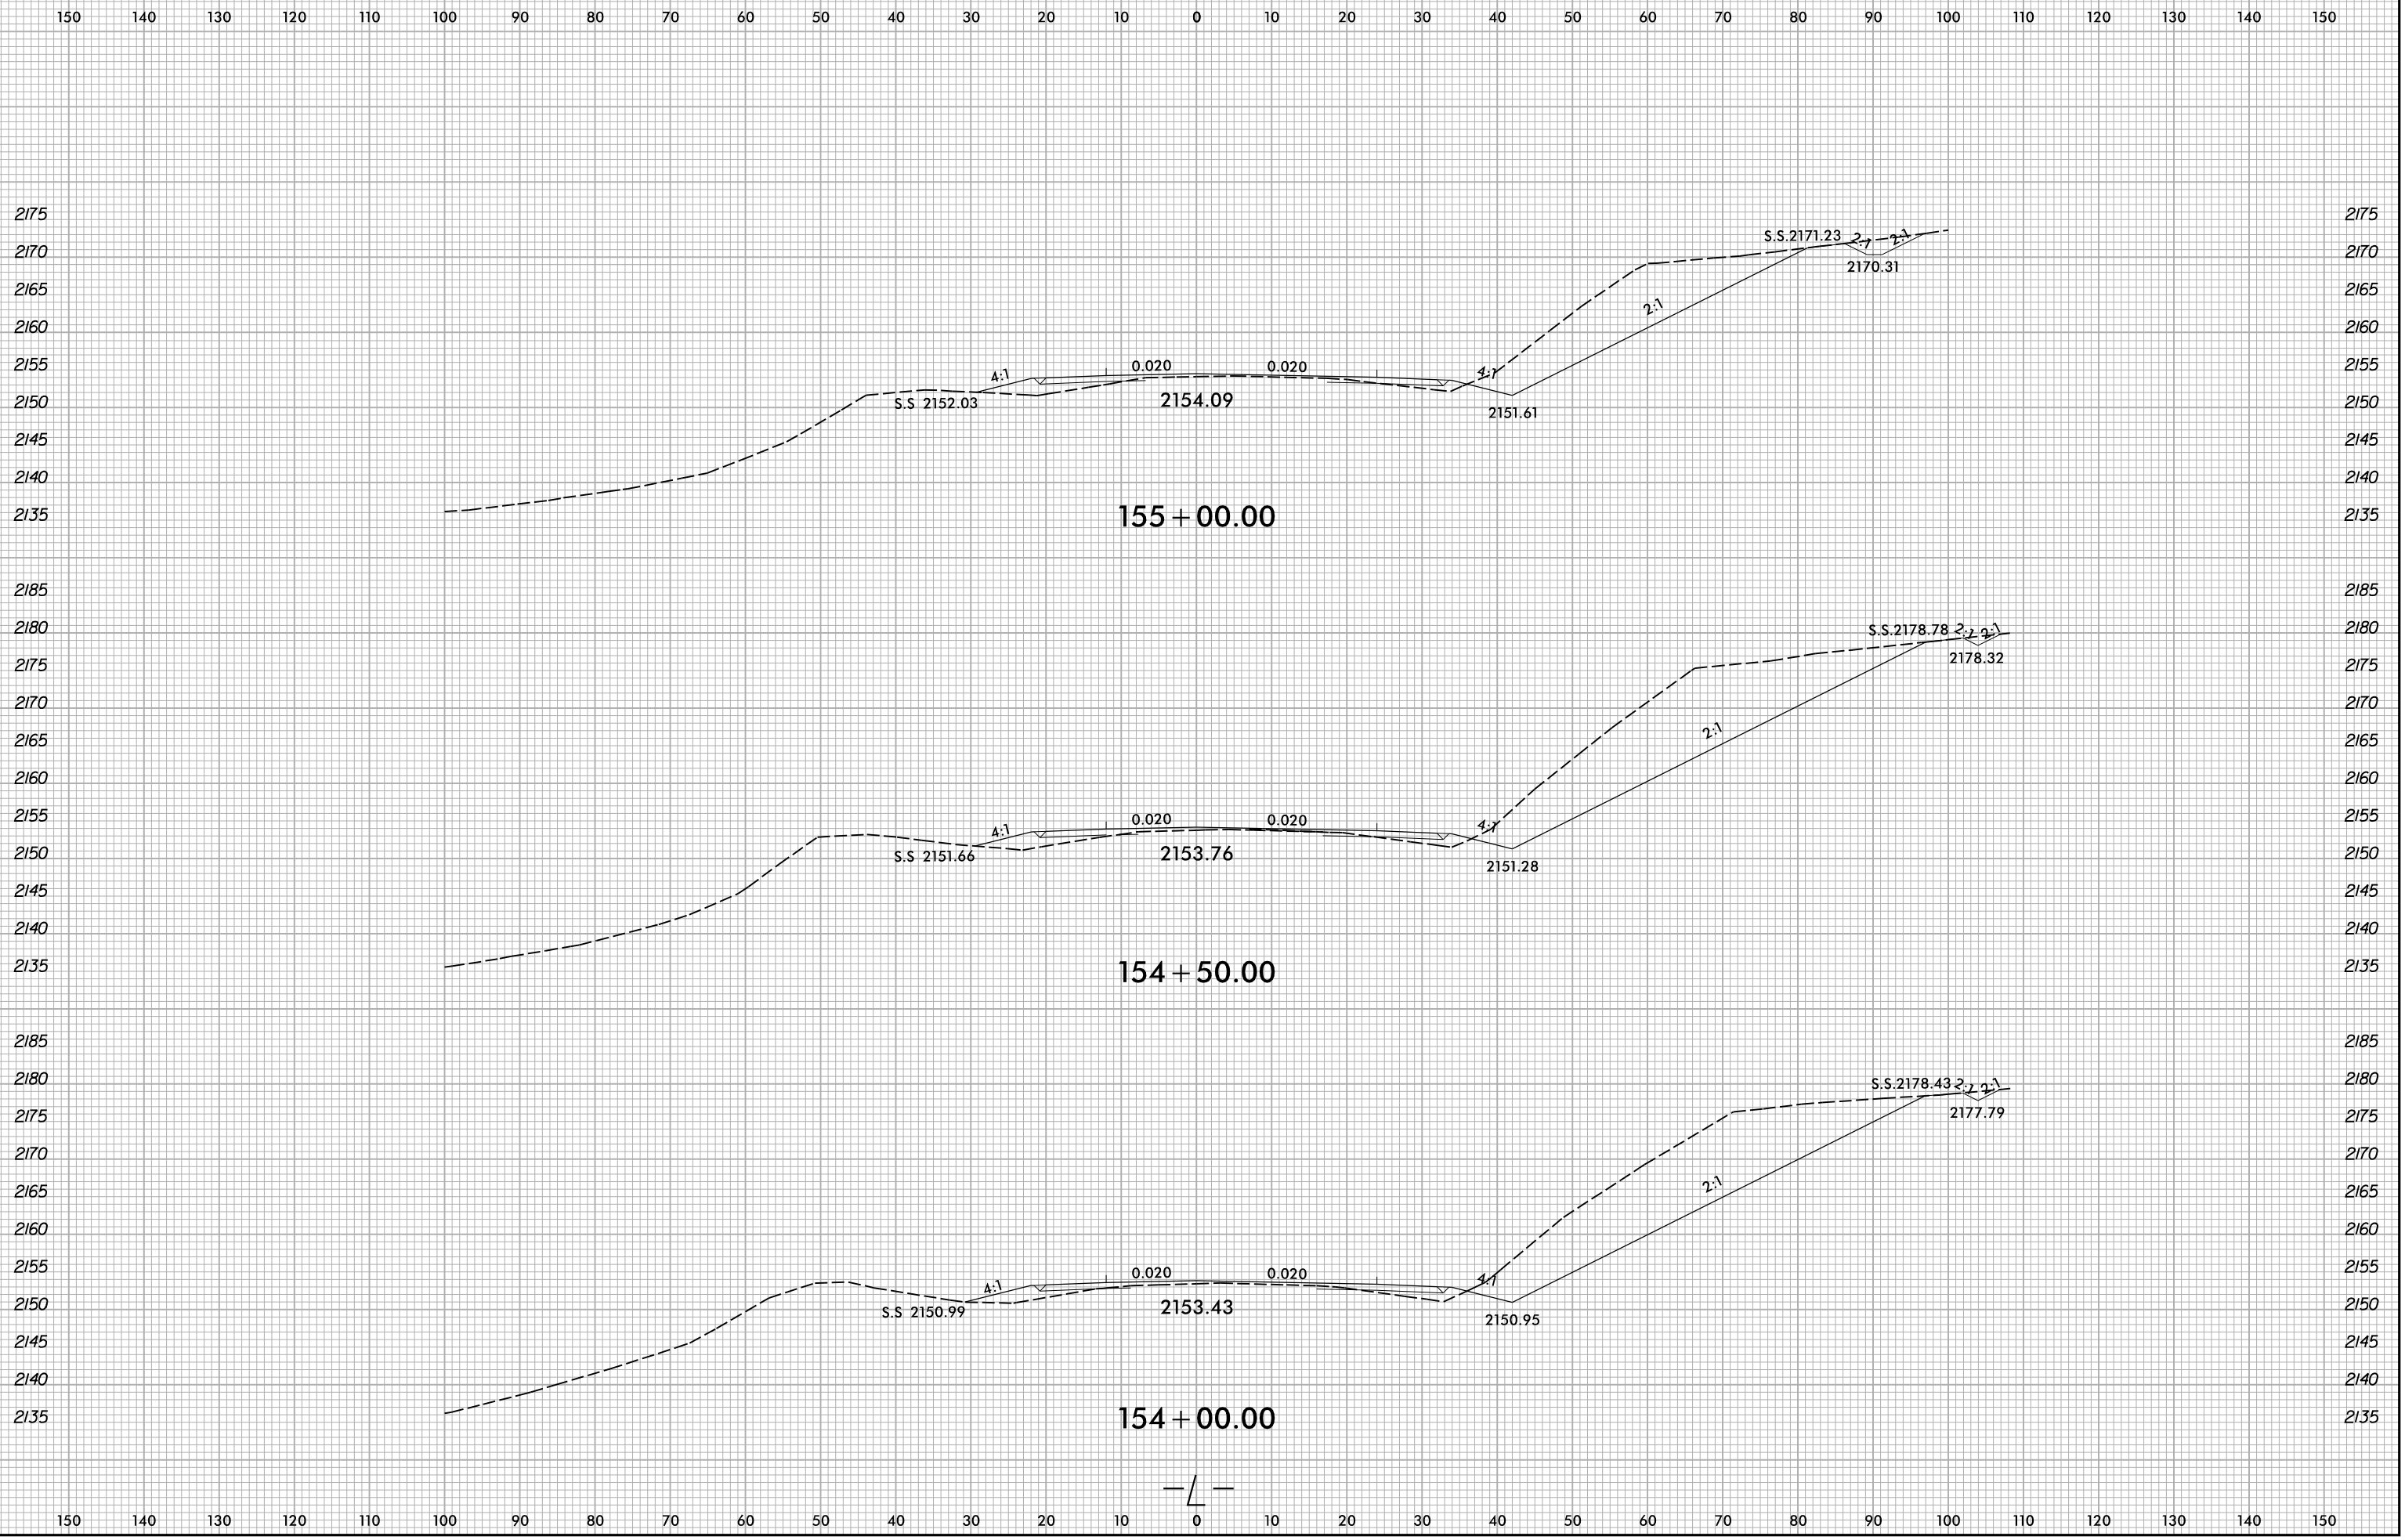

5/10/2022  
X:\NGC001\A-0009CA\Roadway\XSC\A-0009CA-0009CA-R.dwg...  
User:smelvr