


6/23/16

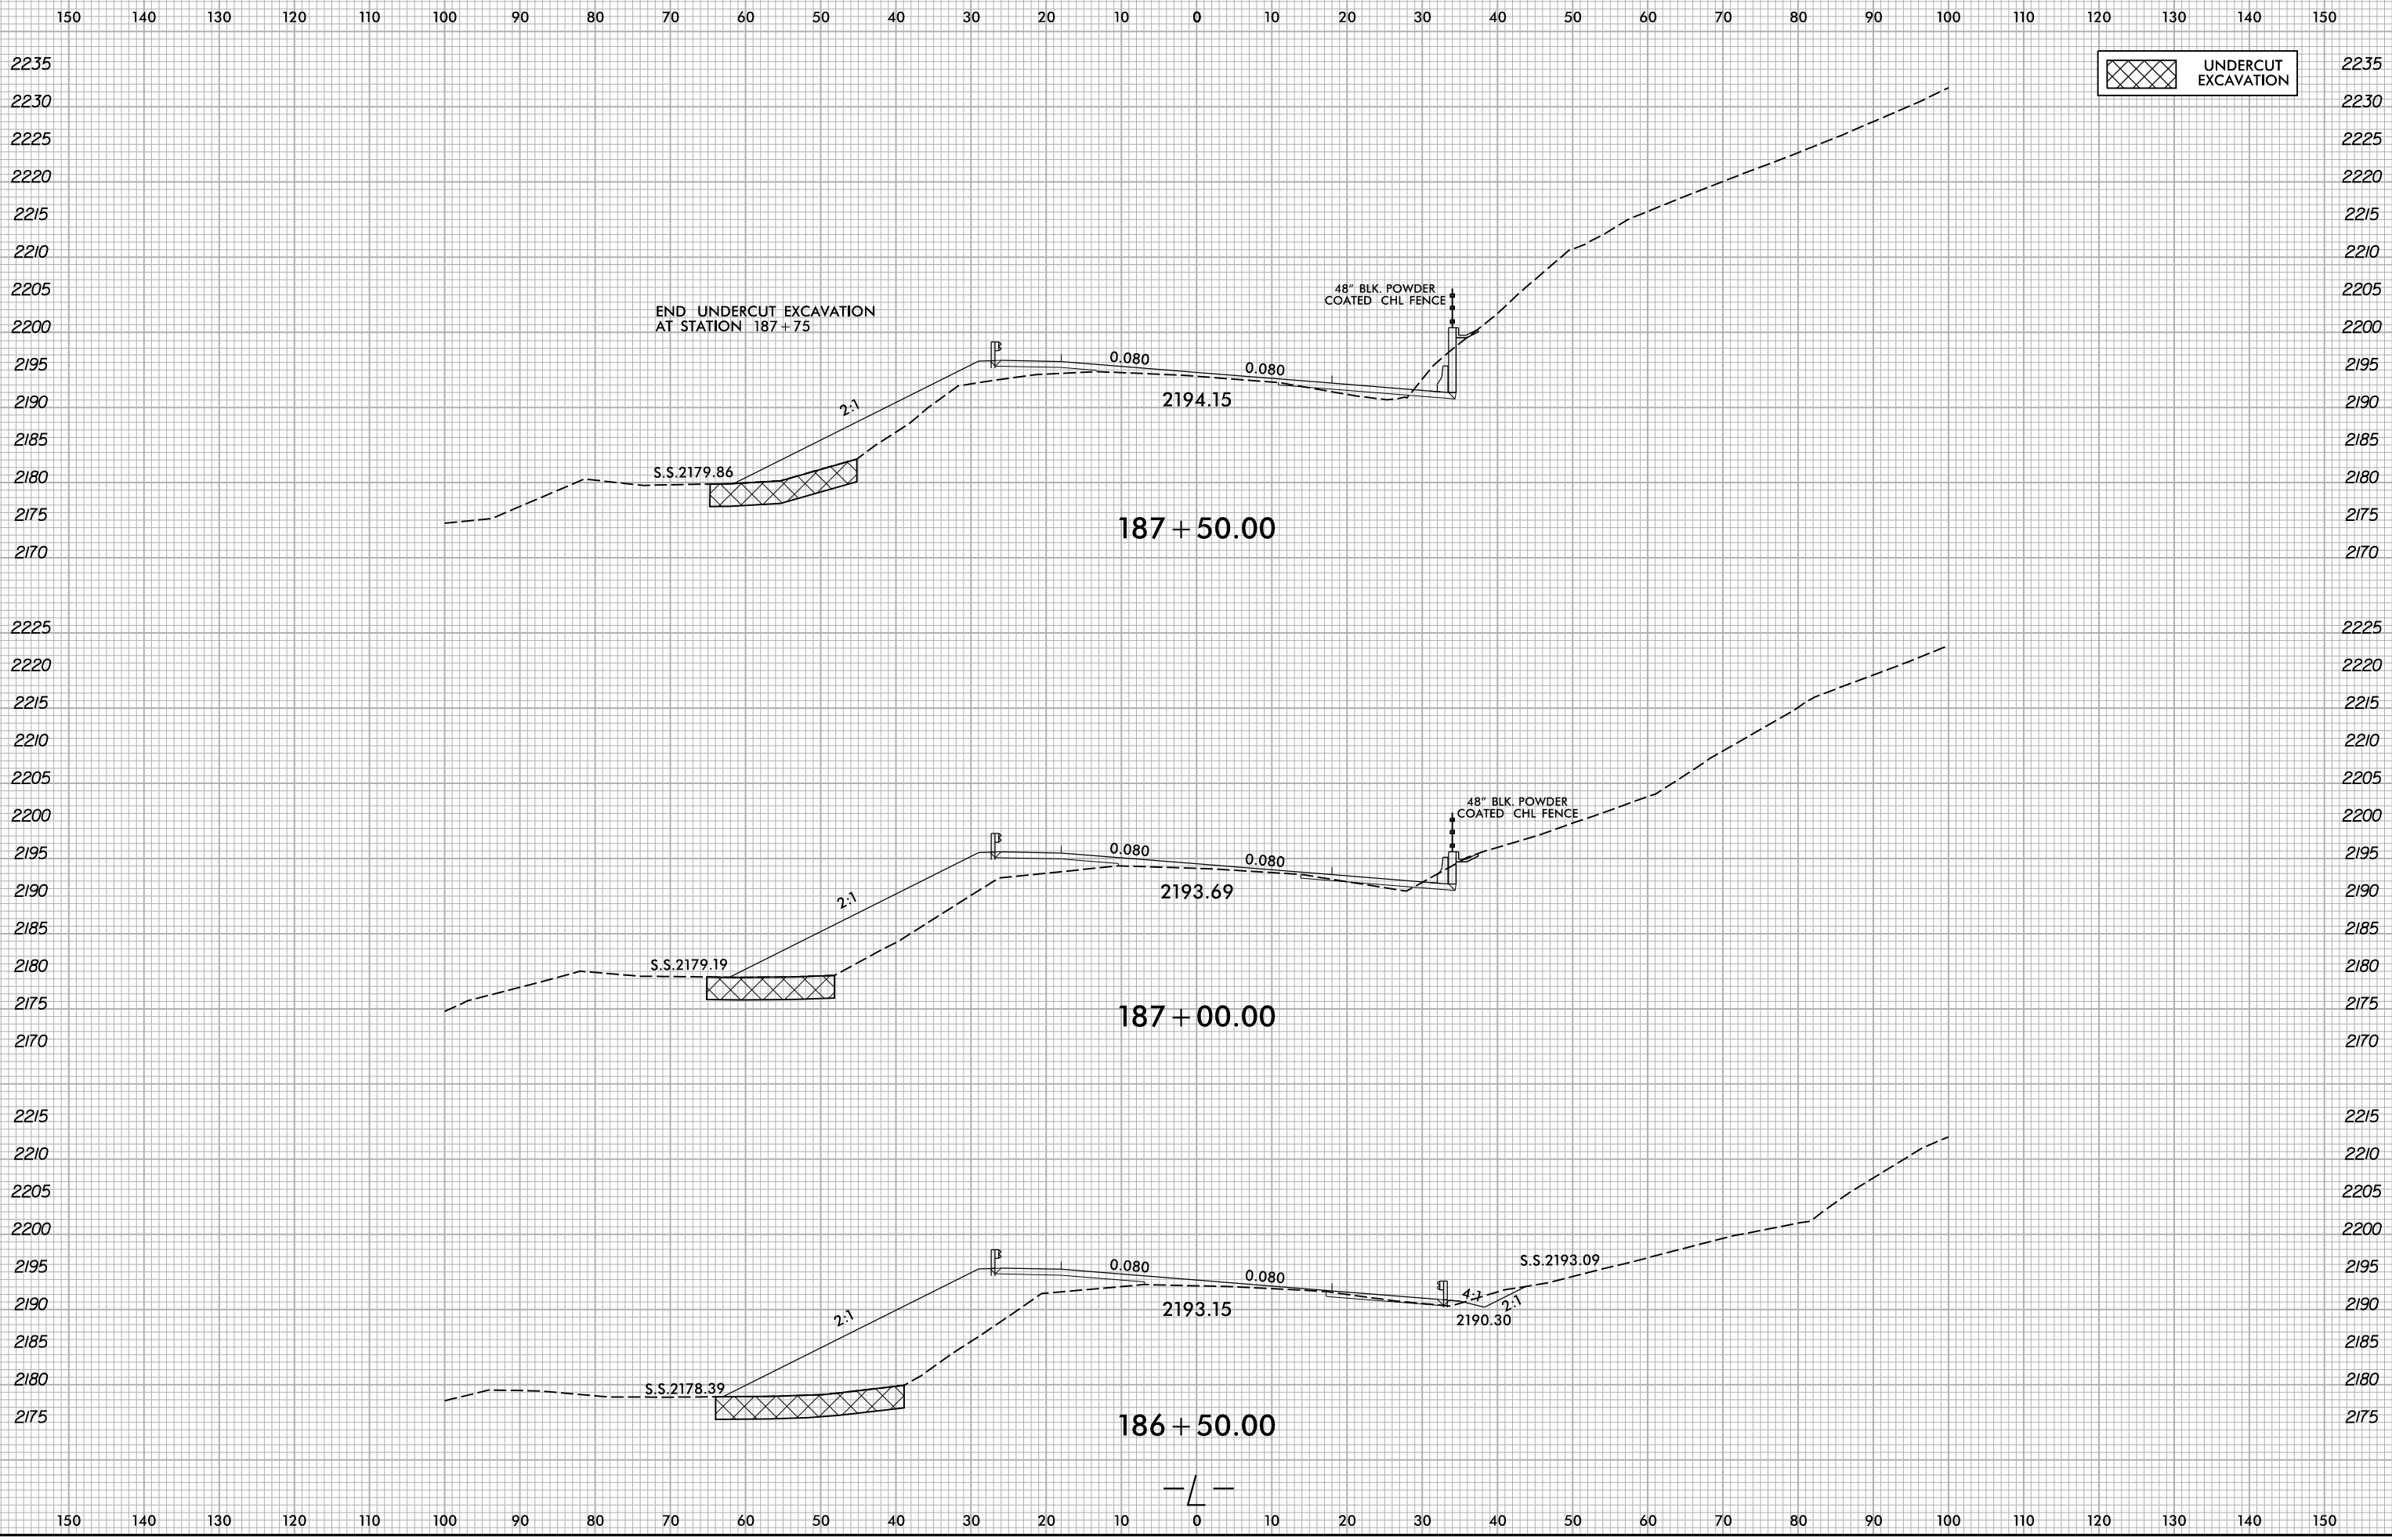

END UNDERCUT EXCAVATION
AT STATION 187+75


48" BLK. POWDER
COATED CHL FENCE

UNDERCUT
EXCAVATION

187 + 50.00

187 + 00.00

186 + 50.00

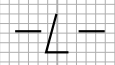

5/10/2022
X:\NGC001\A-0009\Roadway\XSC\A-0009CA-A-0009CA_Rdy...L.dgn
User:smelvr