


6/23/16



PROJ. REFERENCE NO.	SHEET NO.
A-0009CA	X-125

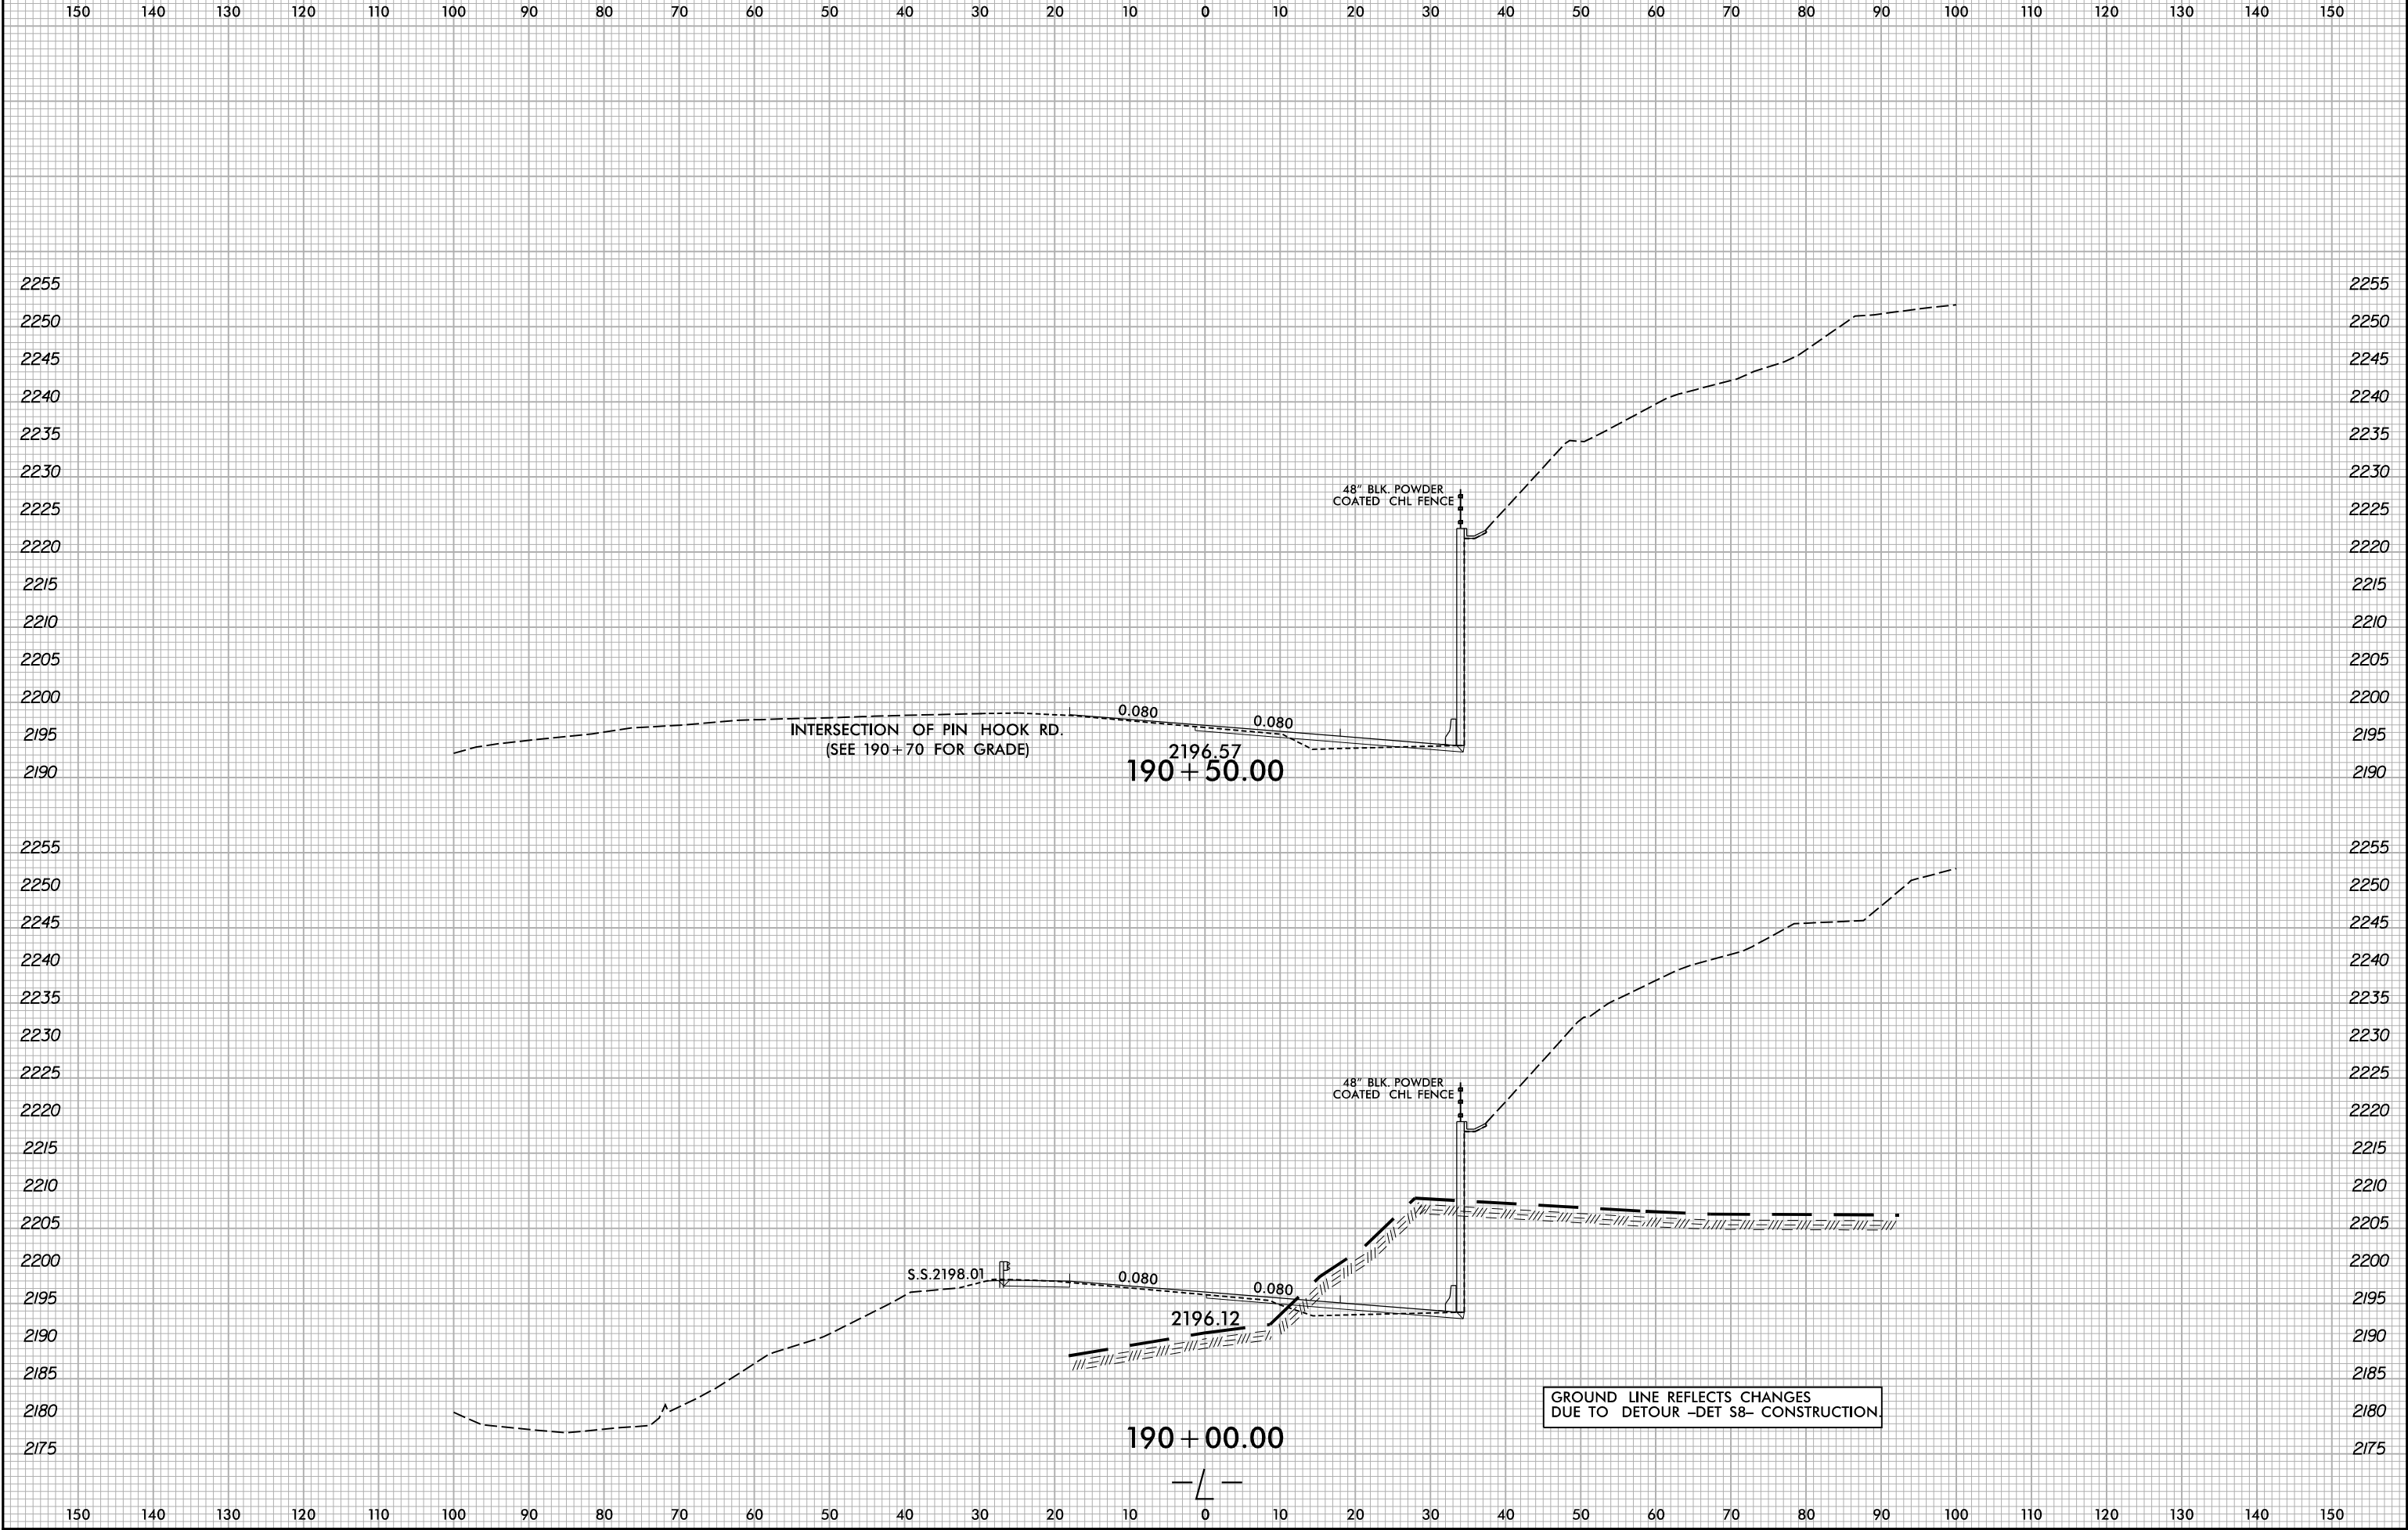

5/10/2022
X:\NCDOT\A-0009CA\A-0009CA-Rdwy-1.dgn
User:smelvr