


6/23/16



PROJ. REFERENCE NO.	SHEET NO.
A-0009CA	X-126

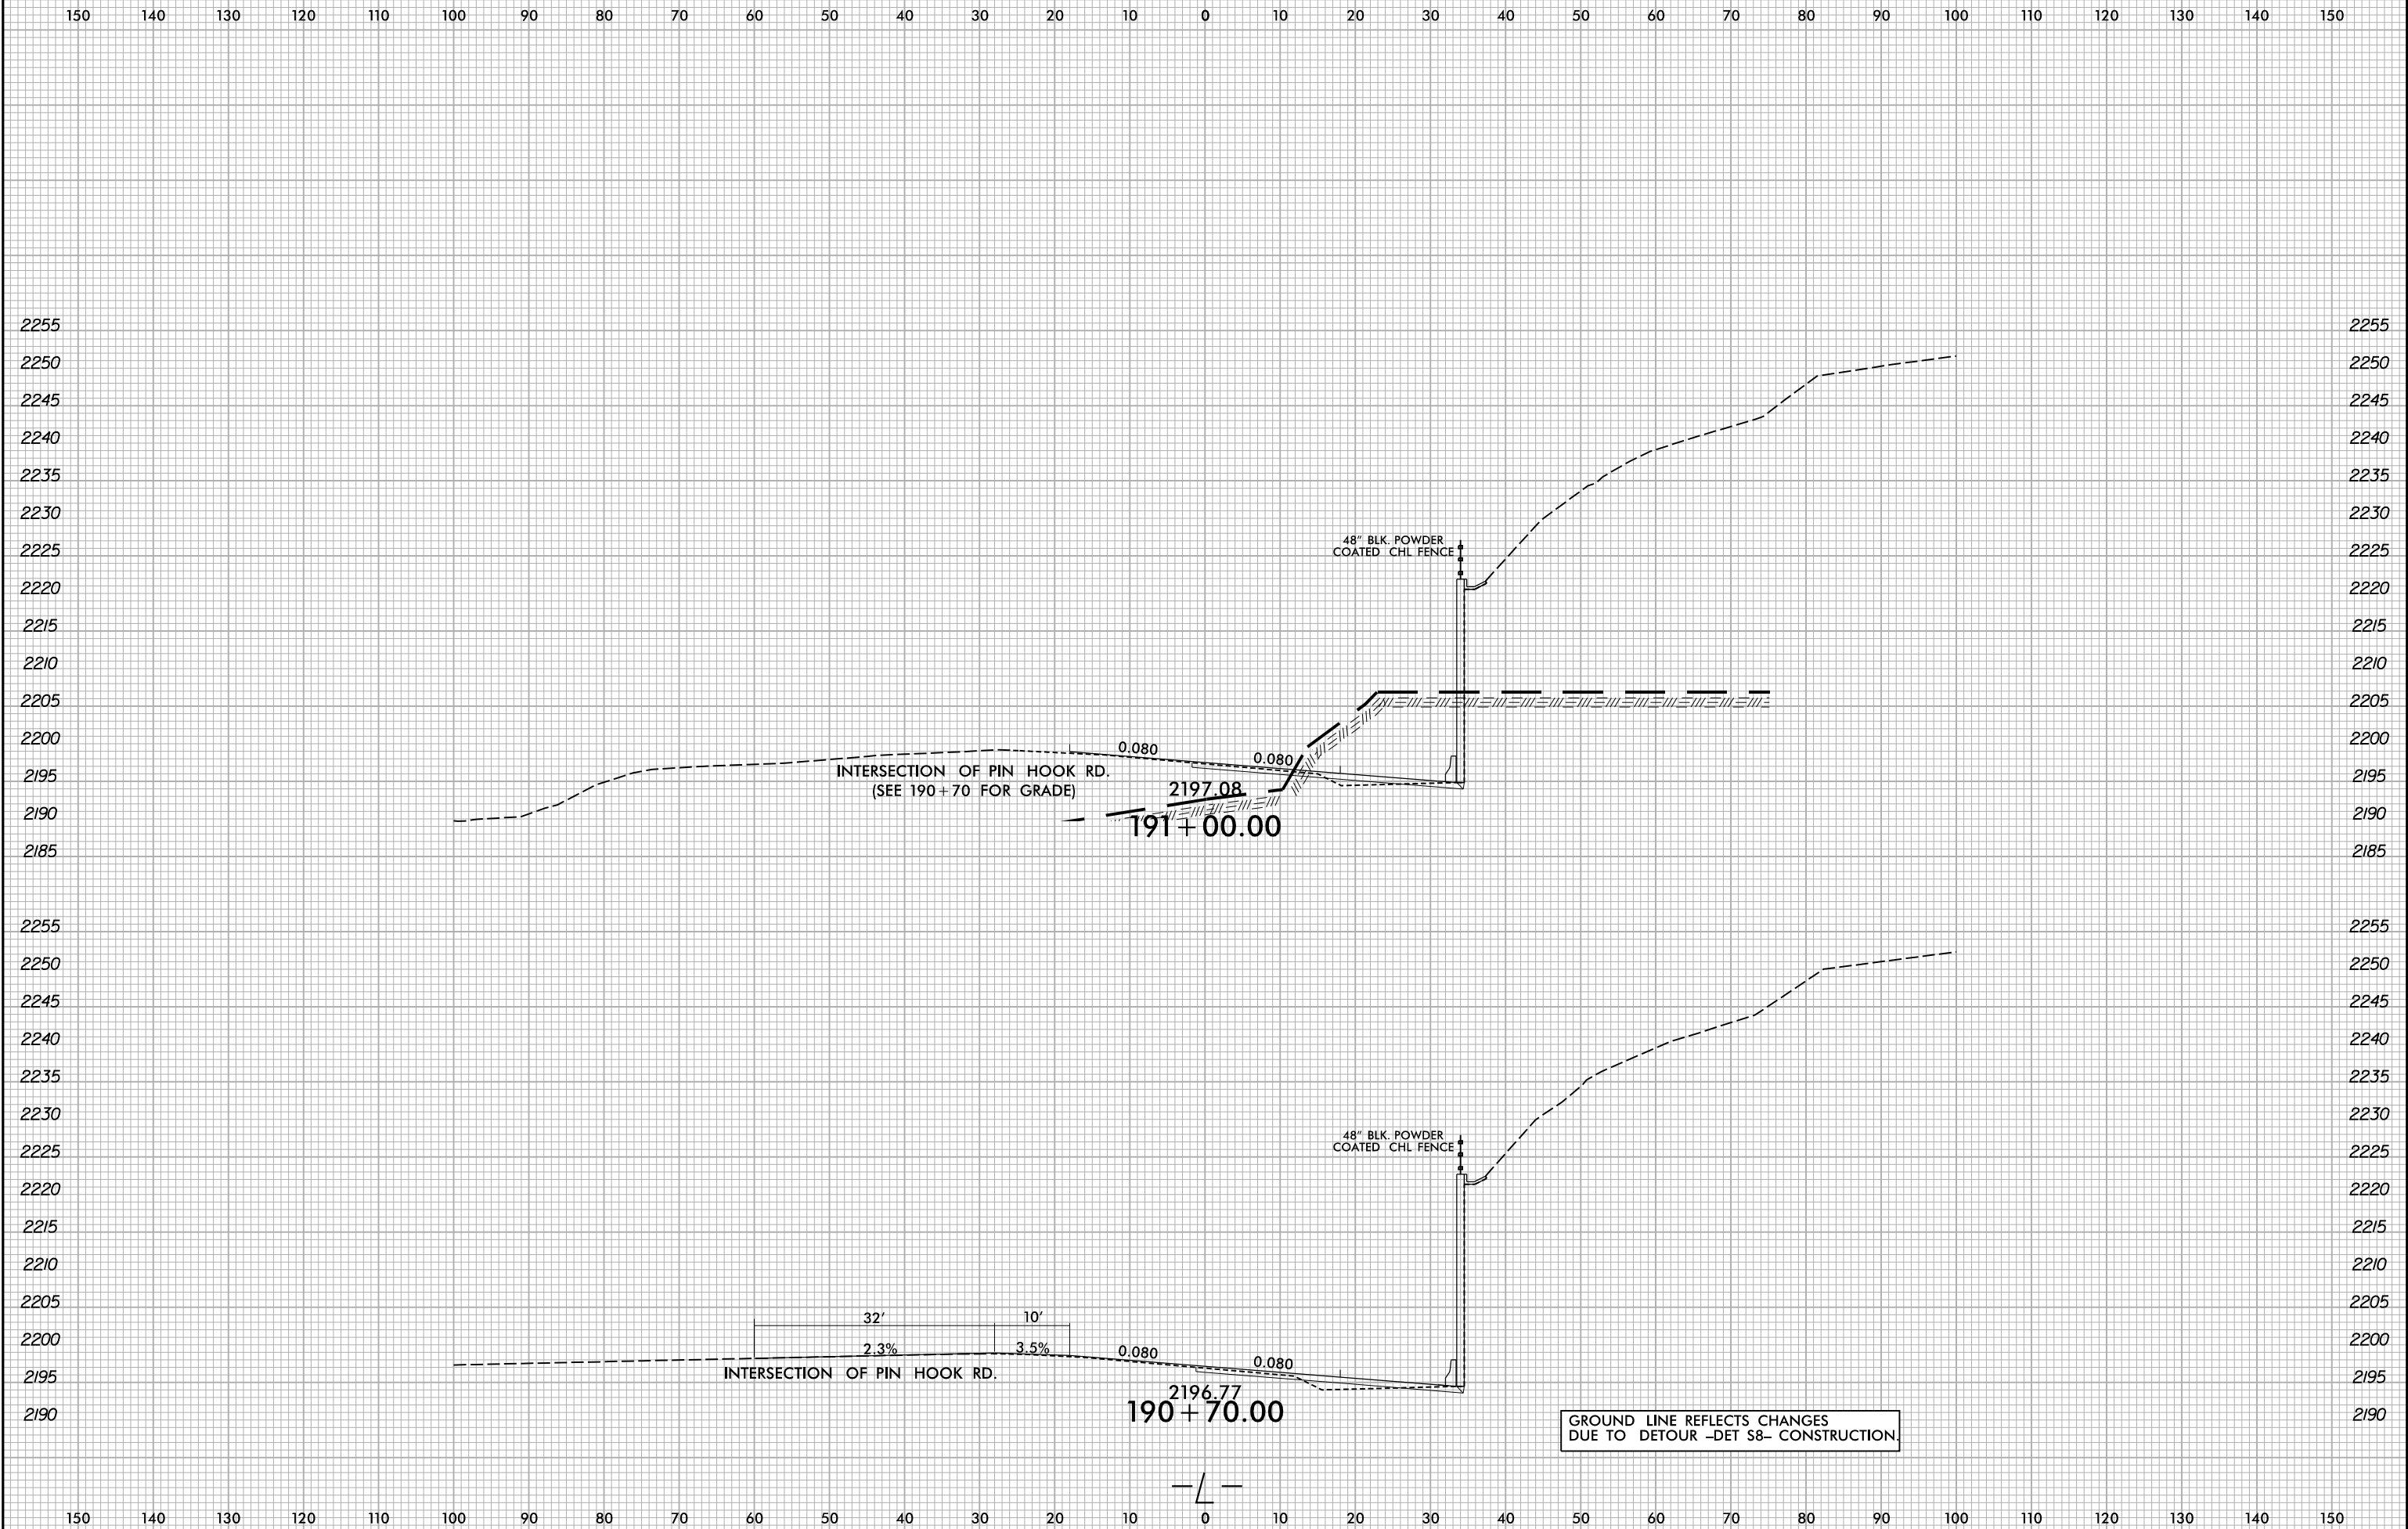

5/10/2022 X:\NCDOT\A-0009CA\A-0009CA-R.dwg... User:smelvr