


6/23/16

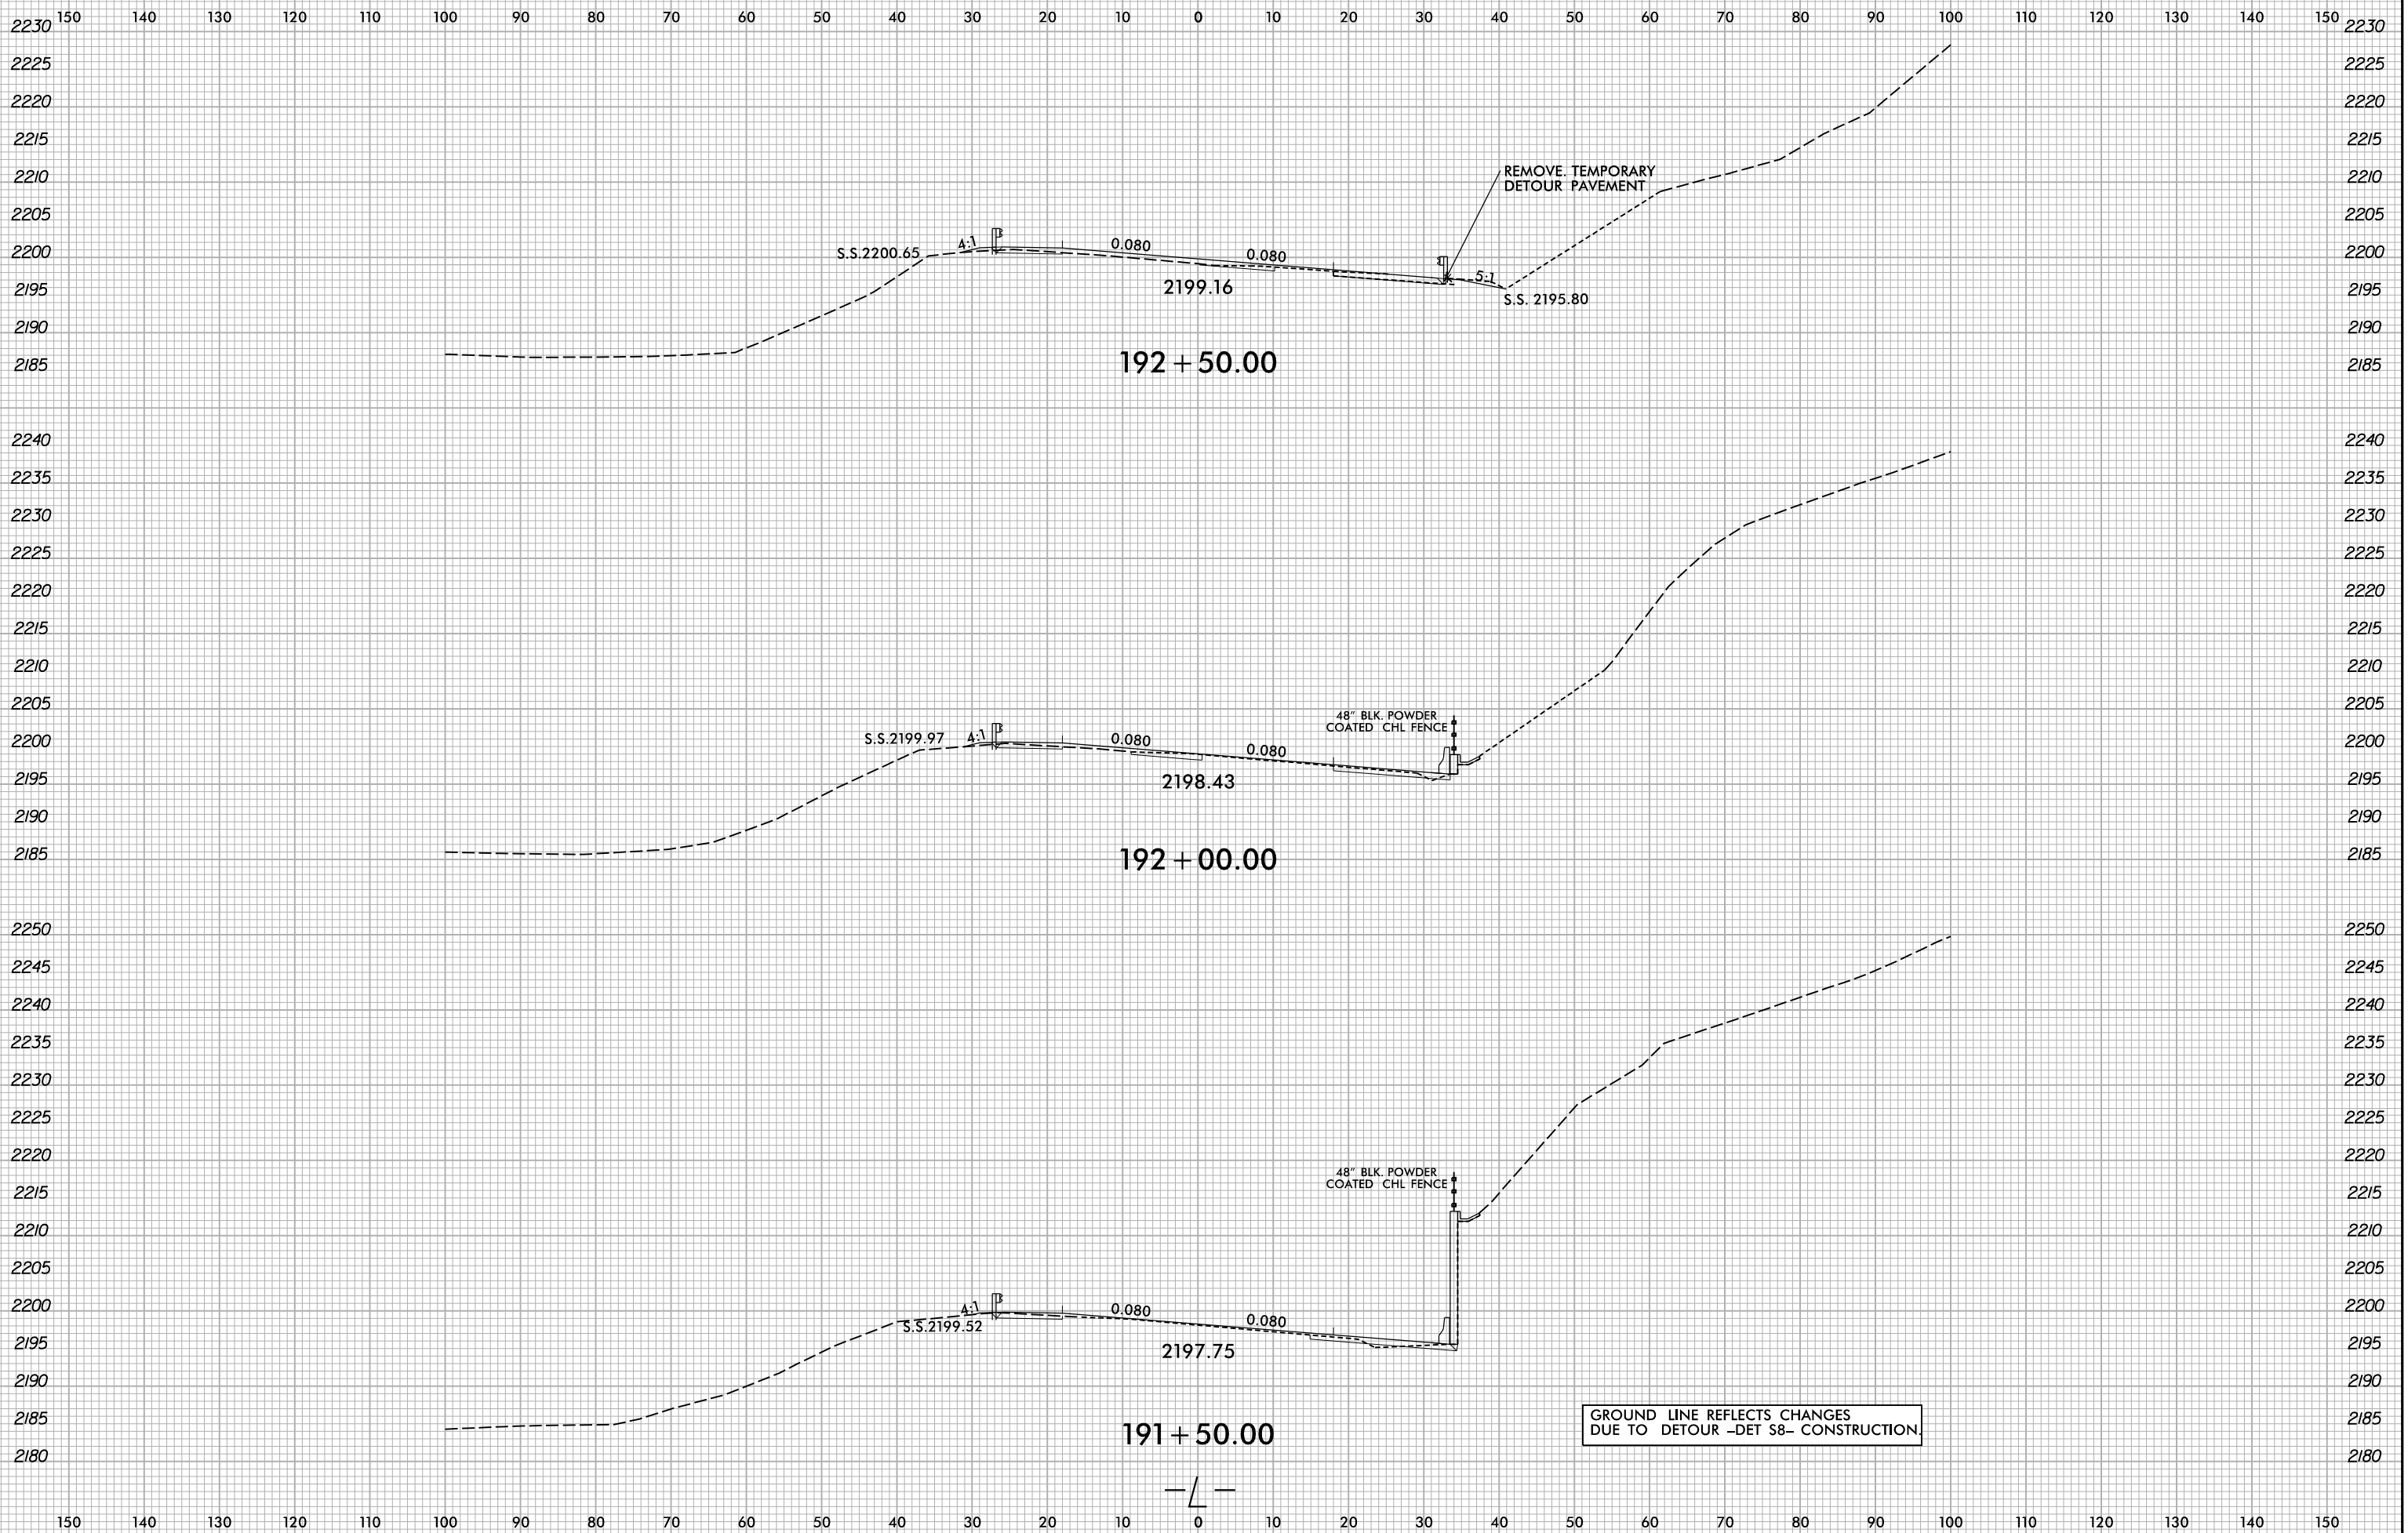

GROUND LINE REFLECTS CHANGES
DUE TO DETOUR -DET S8- CONSTRUCTION

5/10/2022
X:\N\0001\A-0009CA\Roadway\XSC\A-0009CA-0009CA-Rdy...pl...dgn
User:smelvr