


6/23/16

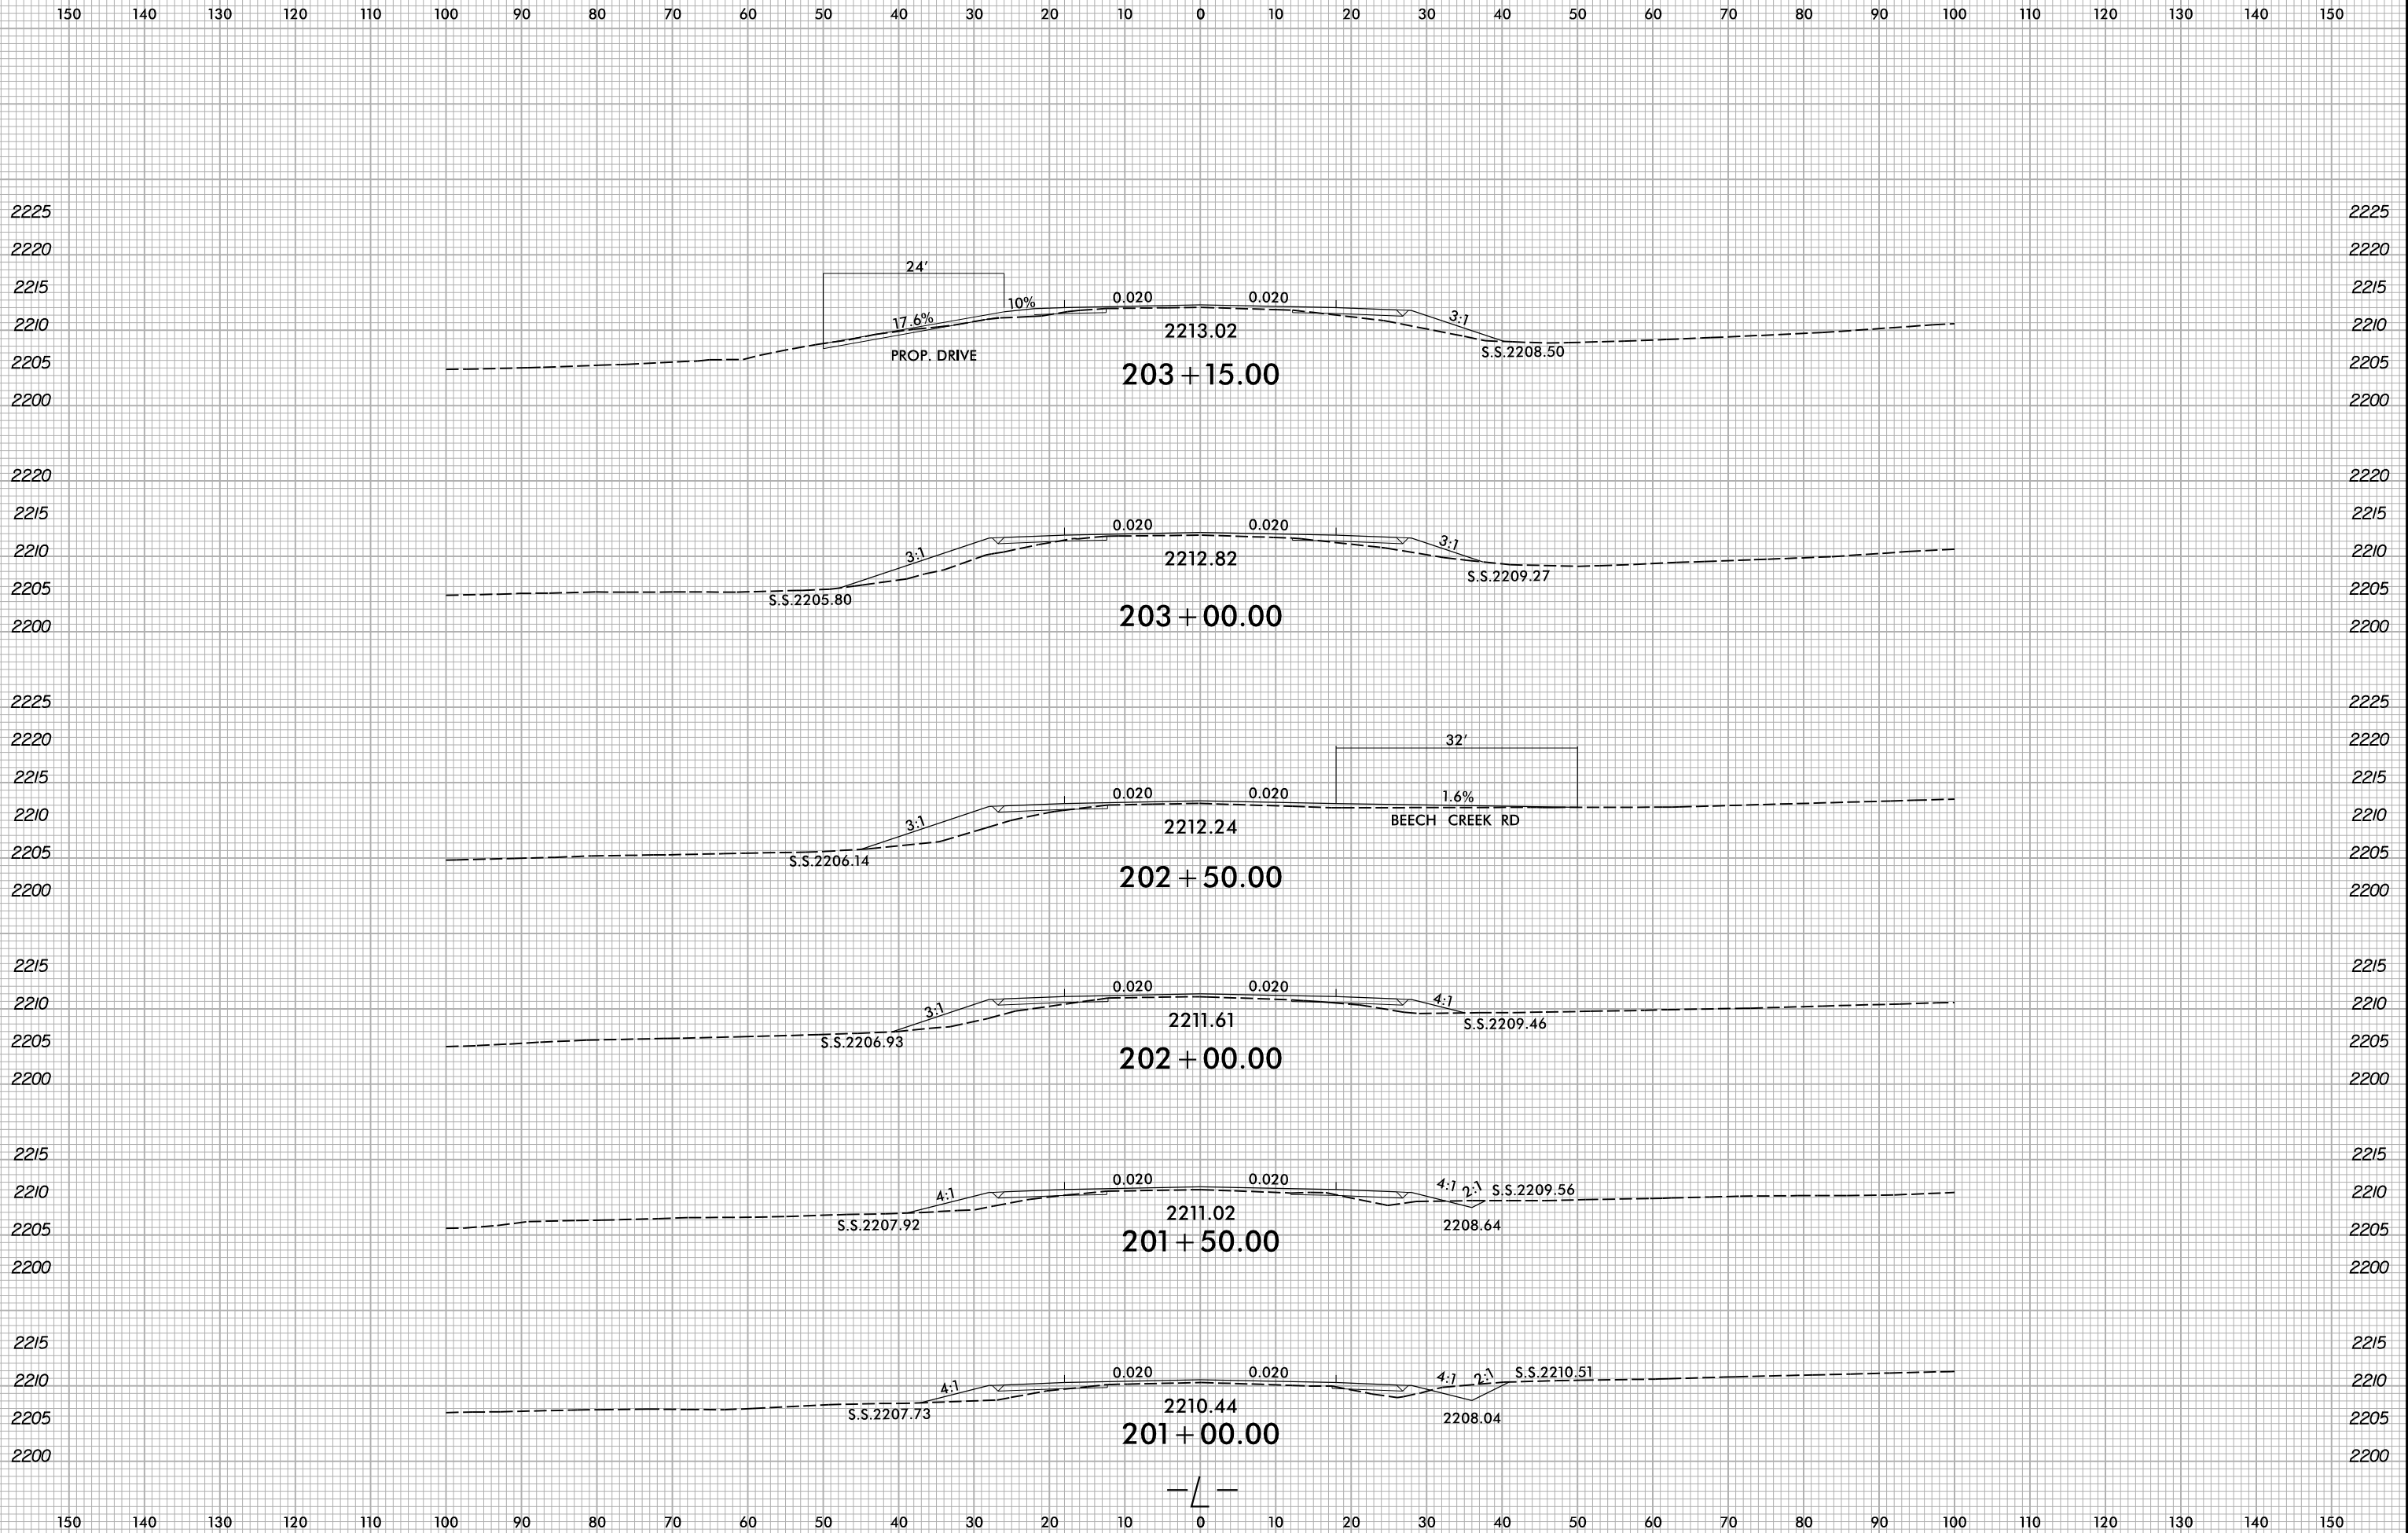

5/10/2022 X:\NG001\A-0009CA\A-0009CA-R.dwg User:smelvr