


6/23/16

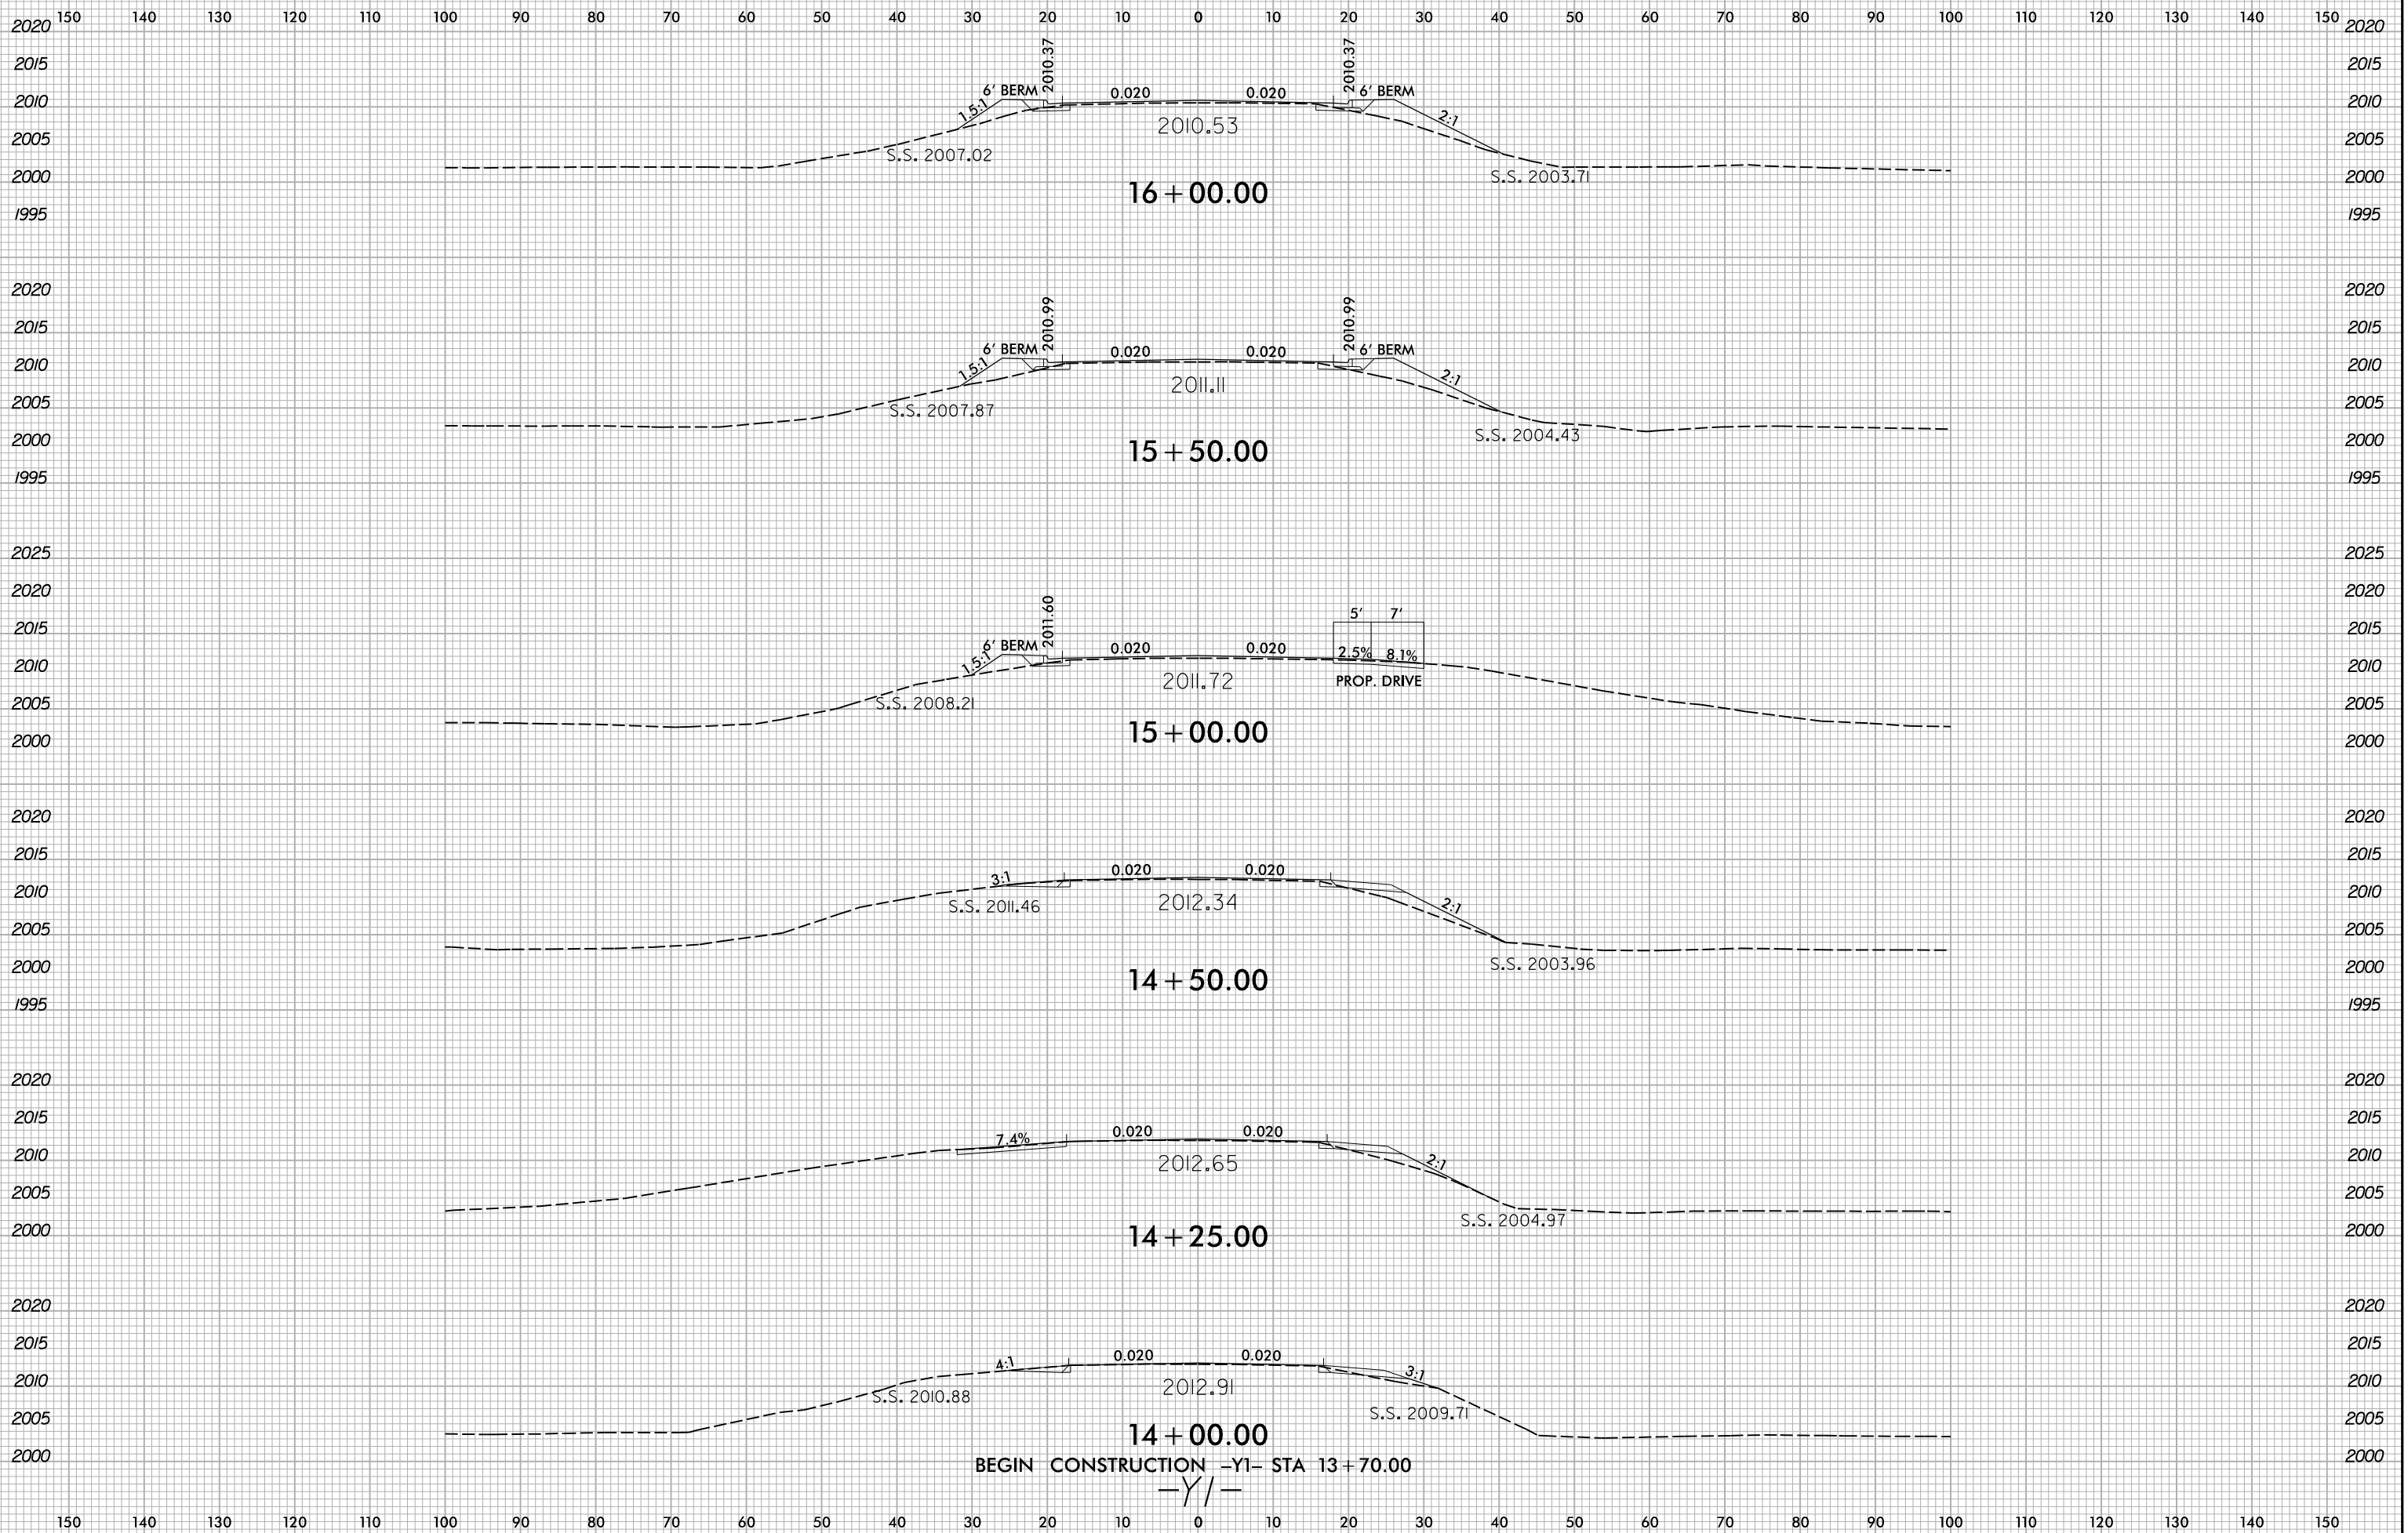

5/10/2022
X:\NCDOT\A-0009CA\Roadway\XSC\A-0009CA-0009CA-Rdwy-Pl-1.dgn
User:smelvr

BEGIN CONSTRUCTION -YI- STA 13+70.00
-Y/-