


6/23/16

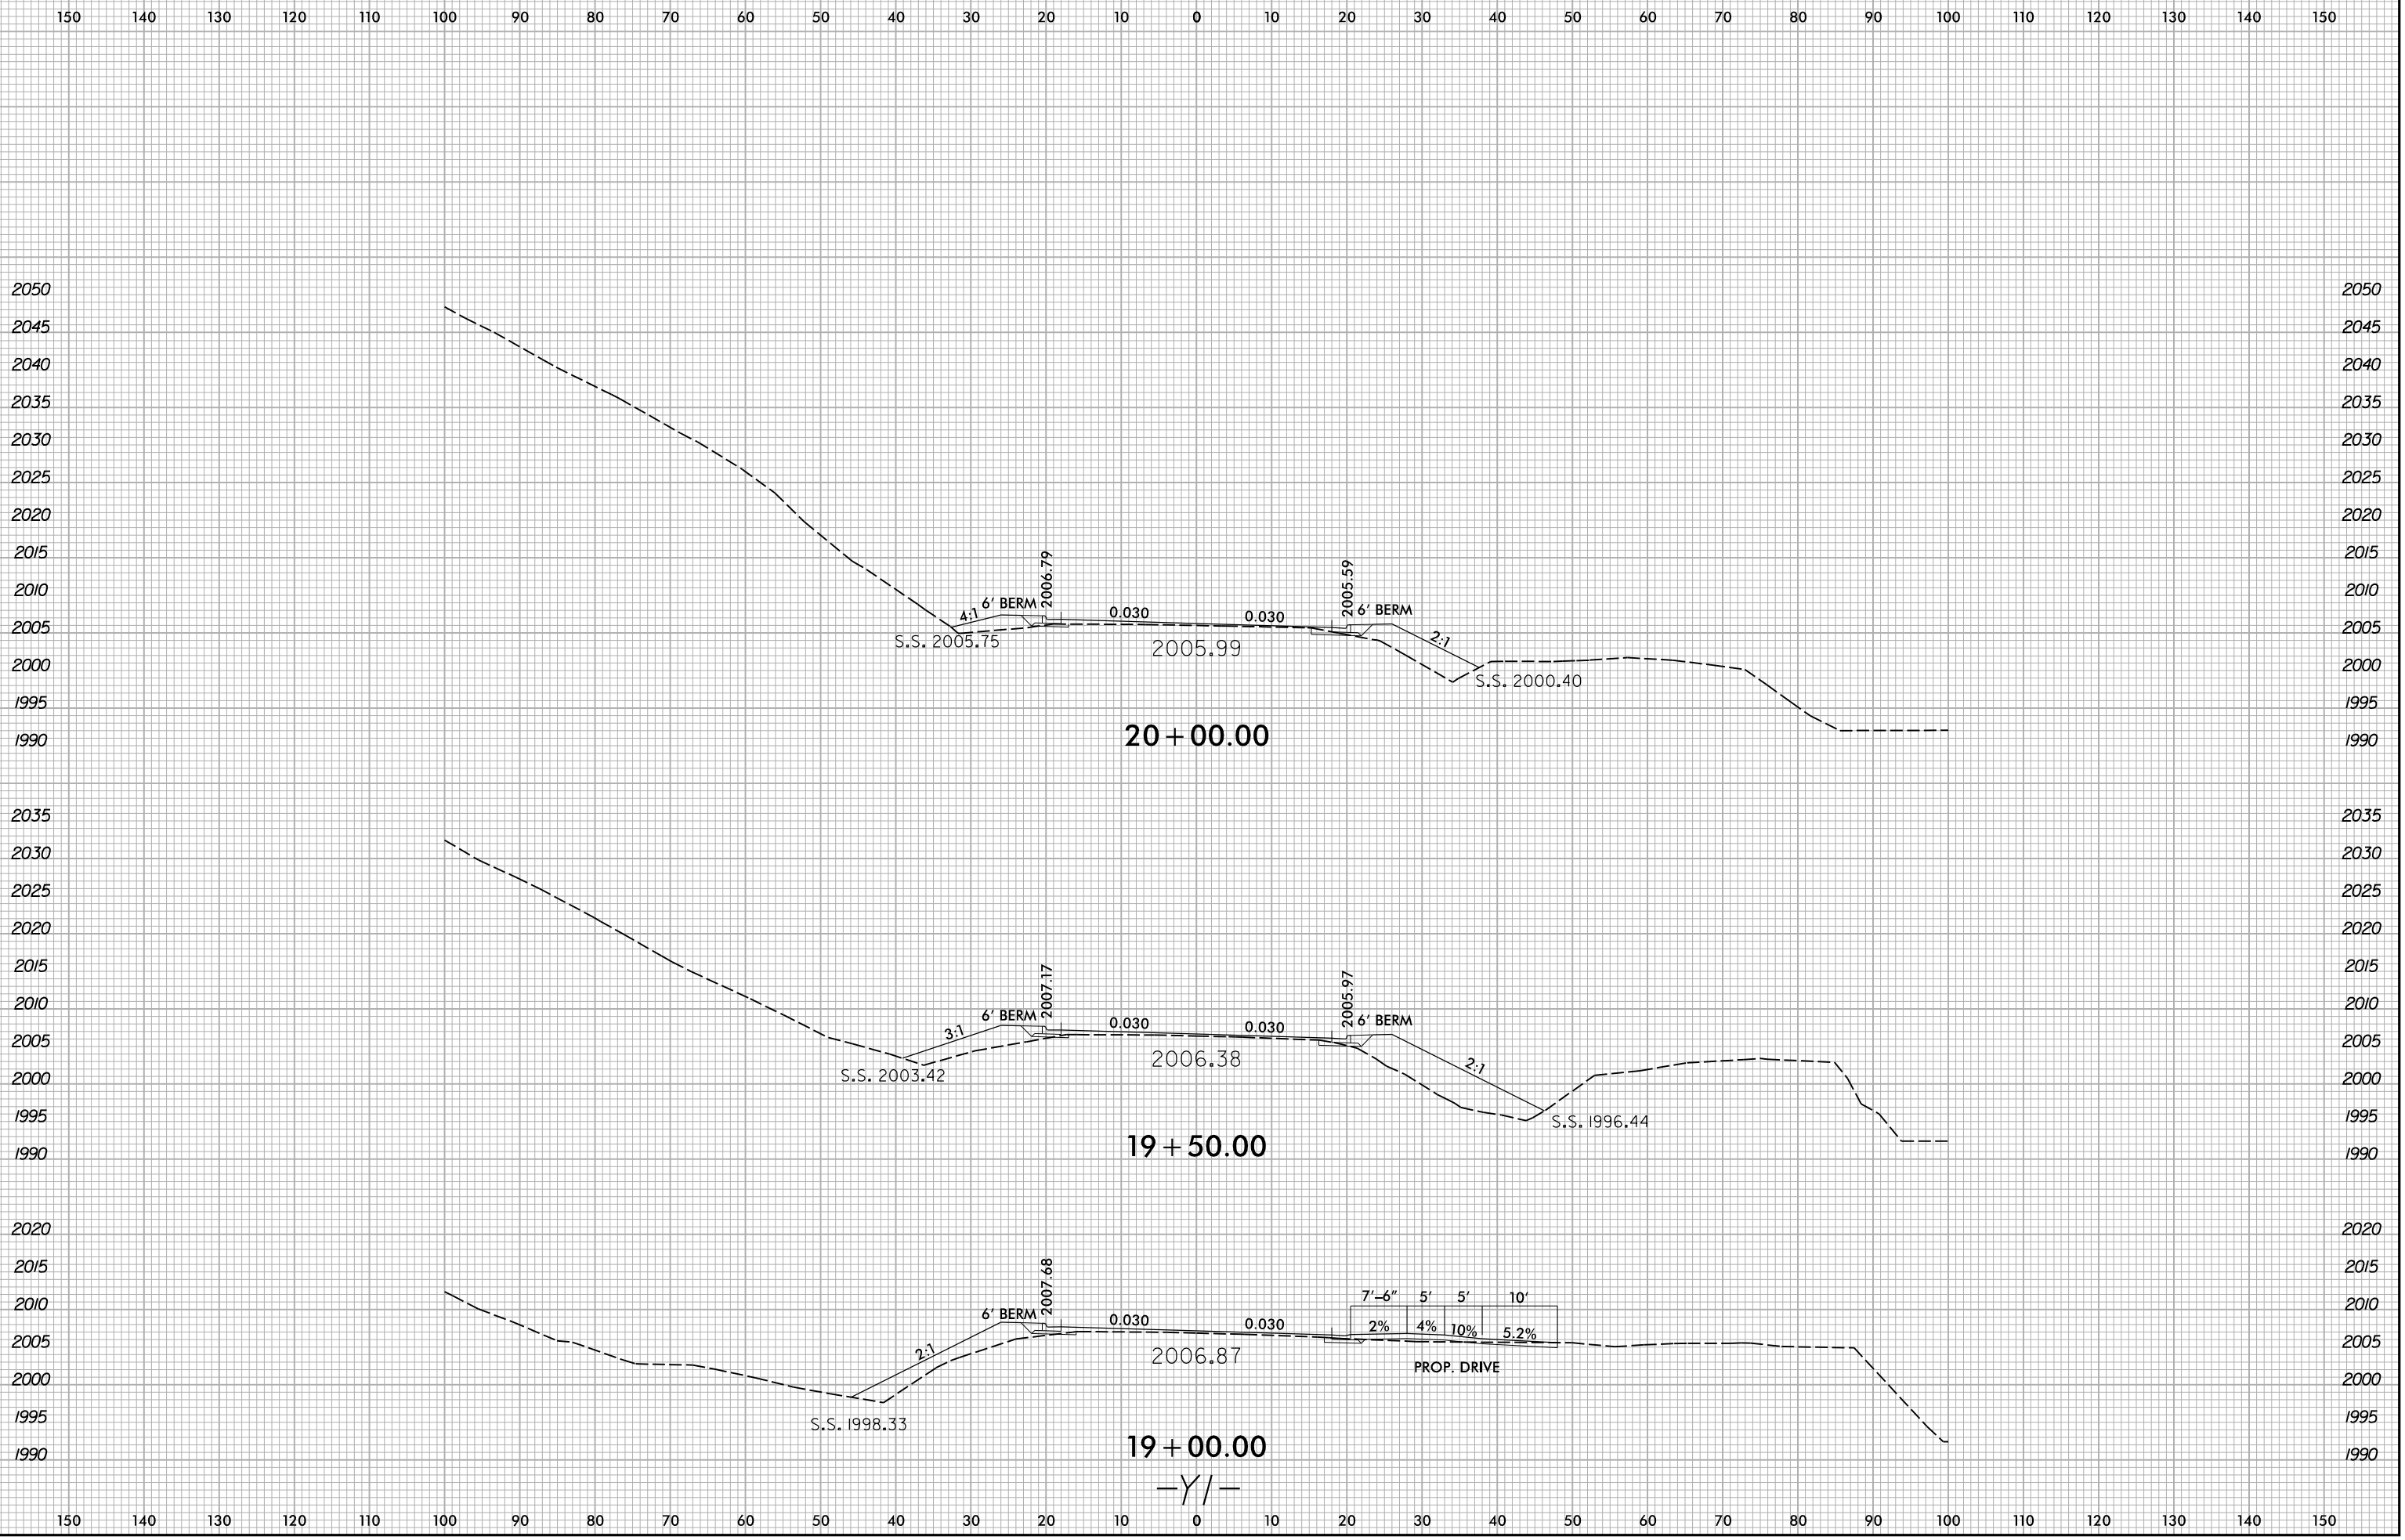

5/10/2022 X:\NCD001\A-0009CA\Roadway\XSC\A-0009CA\A-0009CA.Rdw...xp1.Y1.dgn User:smelvr