
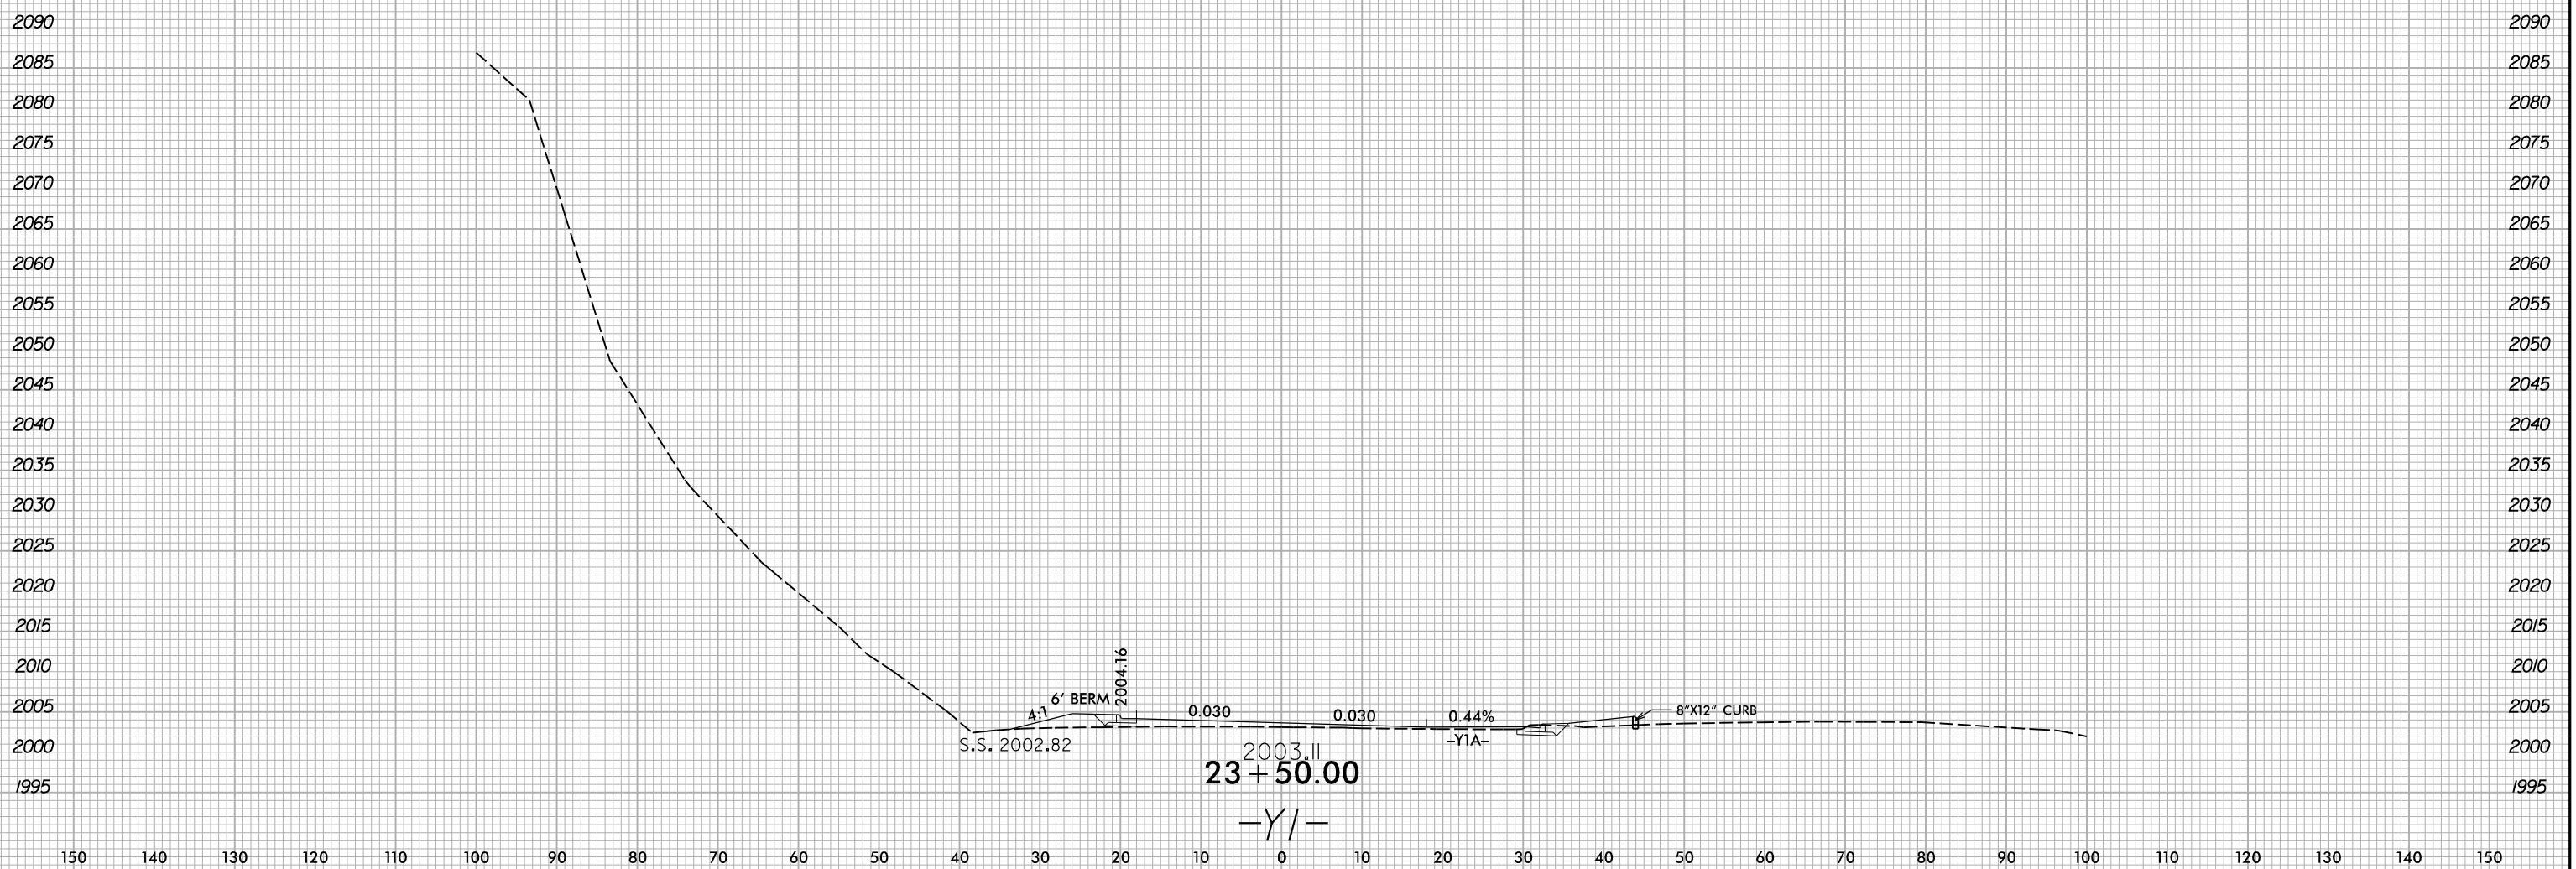


6/23/16

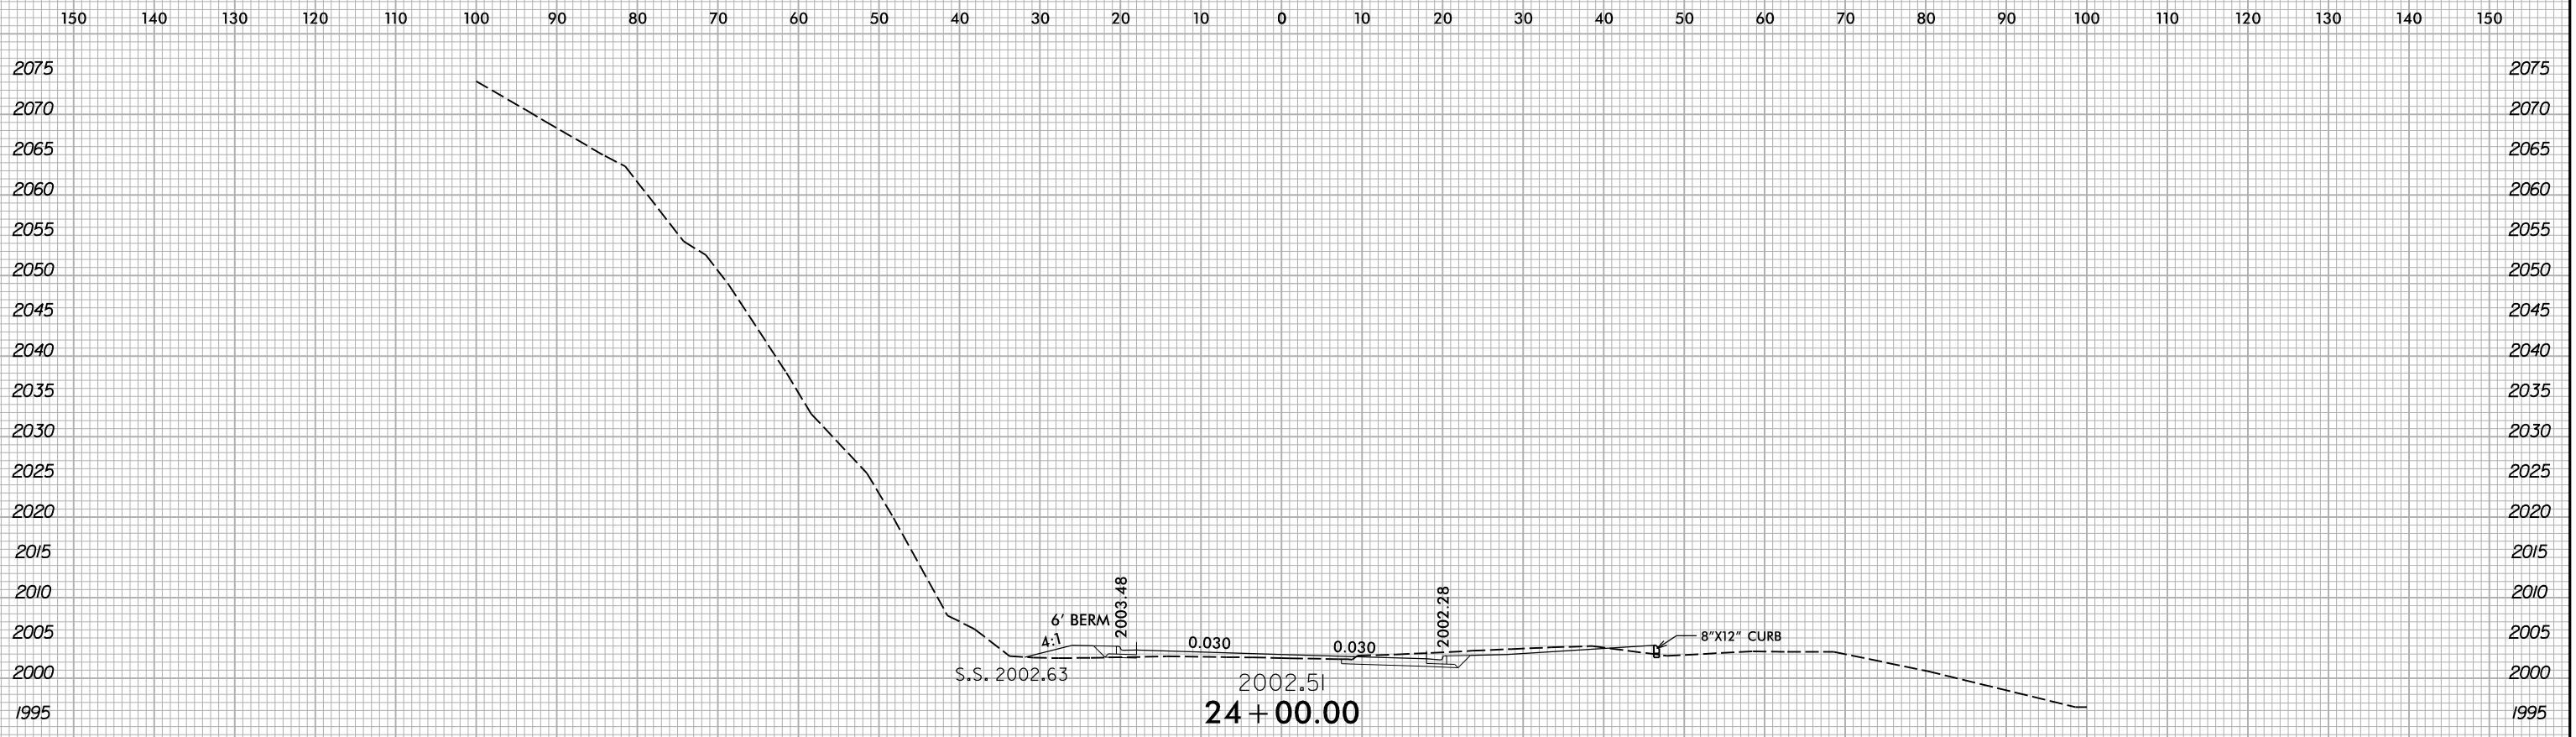

5/10/2022
X:\NCD001\A-0009CA\Roadway\XSC\A-0009CA-0009CA-Rdwy-yp_1.dgn
User:smelvr