


6/23/16

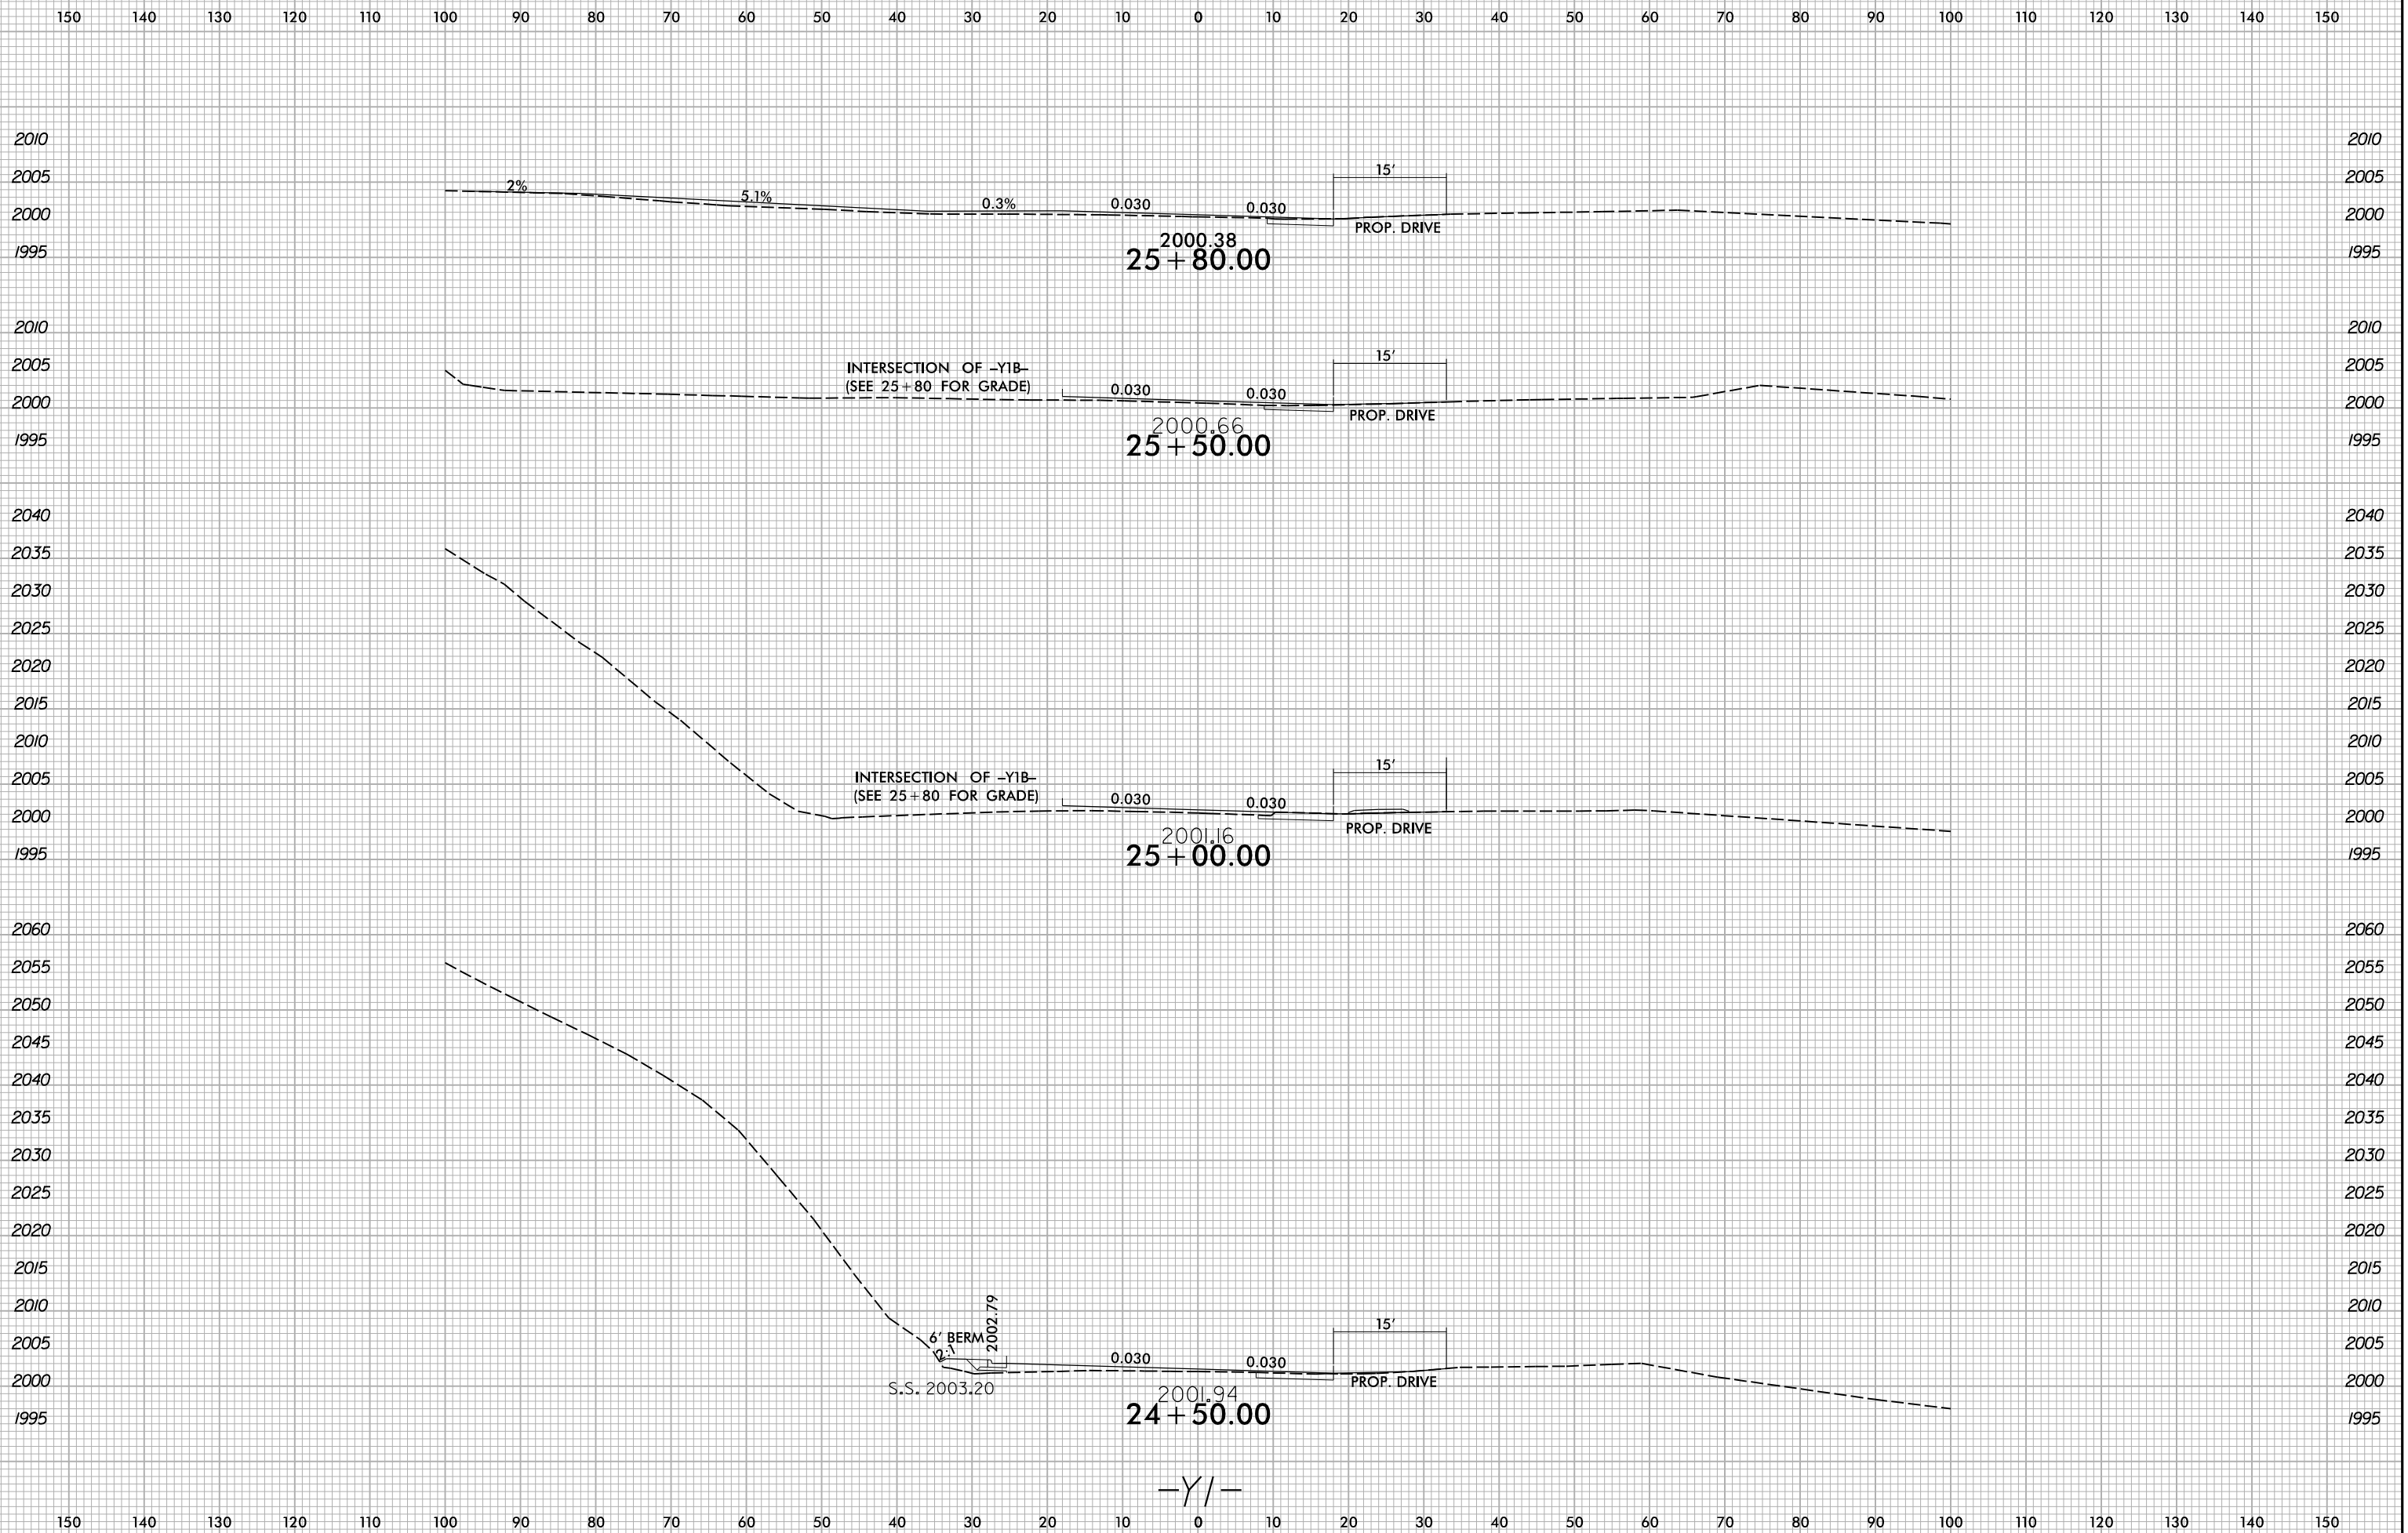

5/10/2022
X:\NCD007\A-0009CA\A-0009CA-0009CA-R.dwg...xp1...Y1.dgn
User:smelvr