


6/23/16

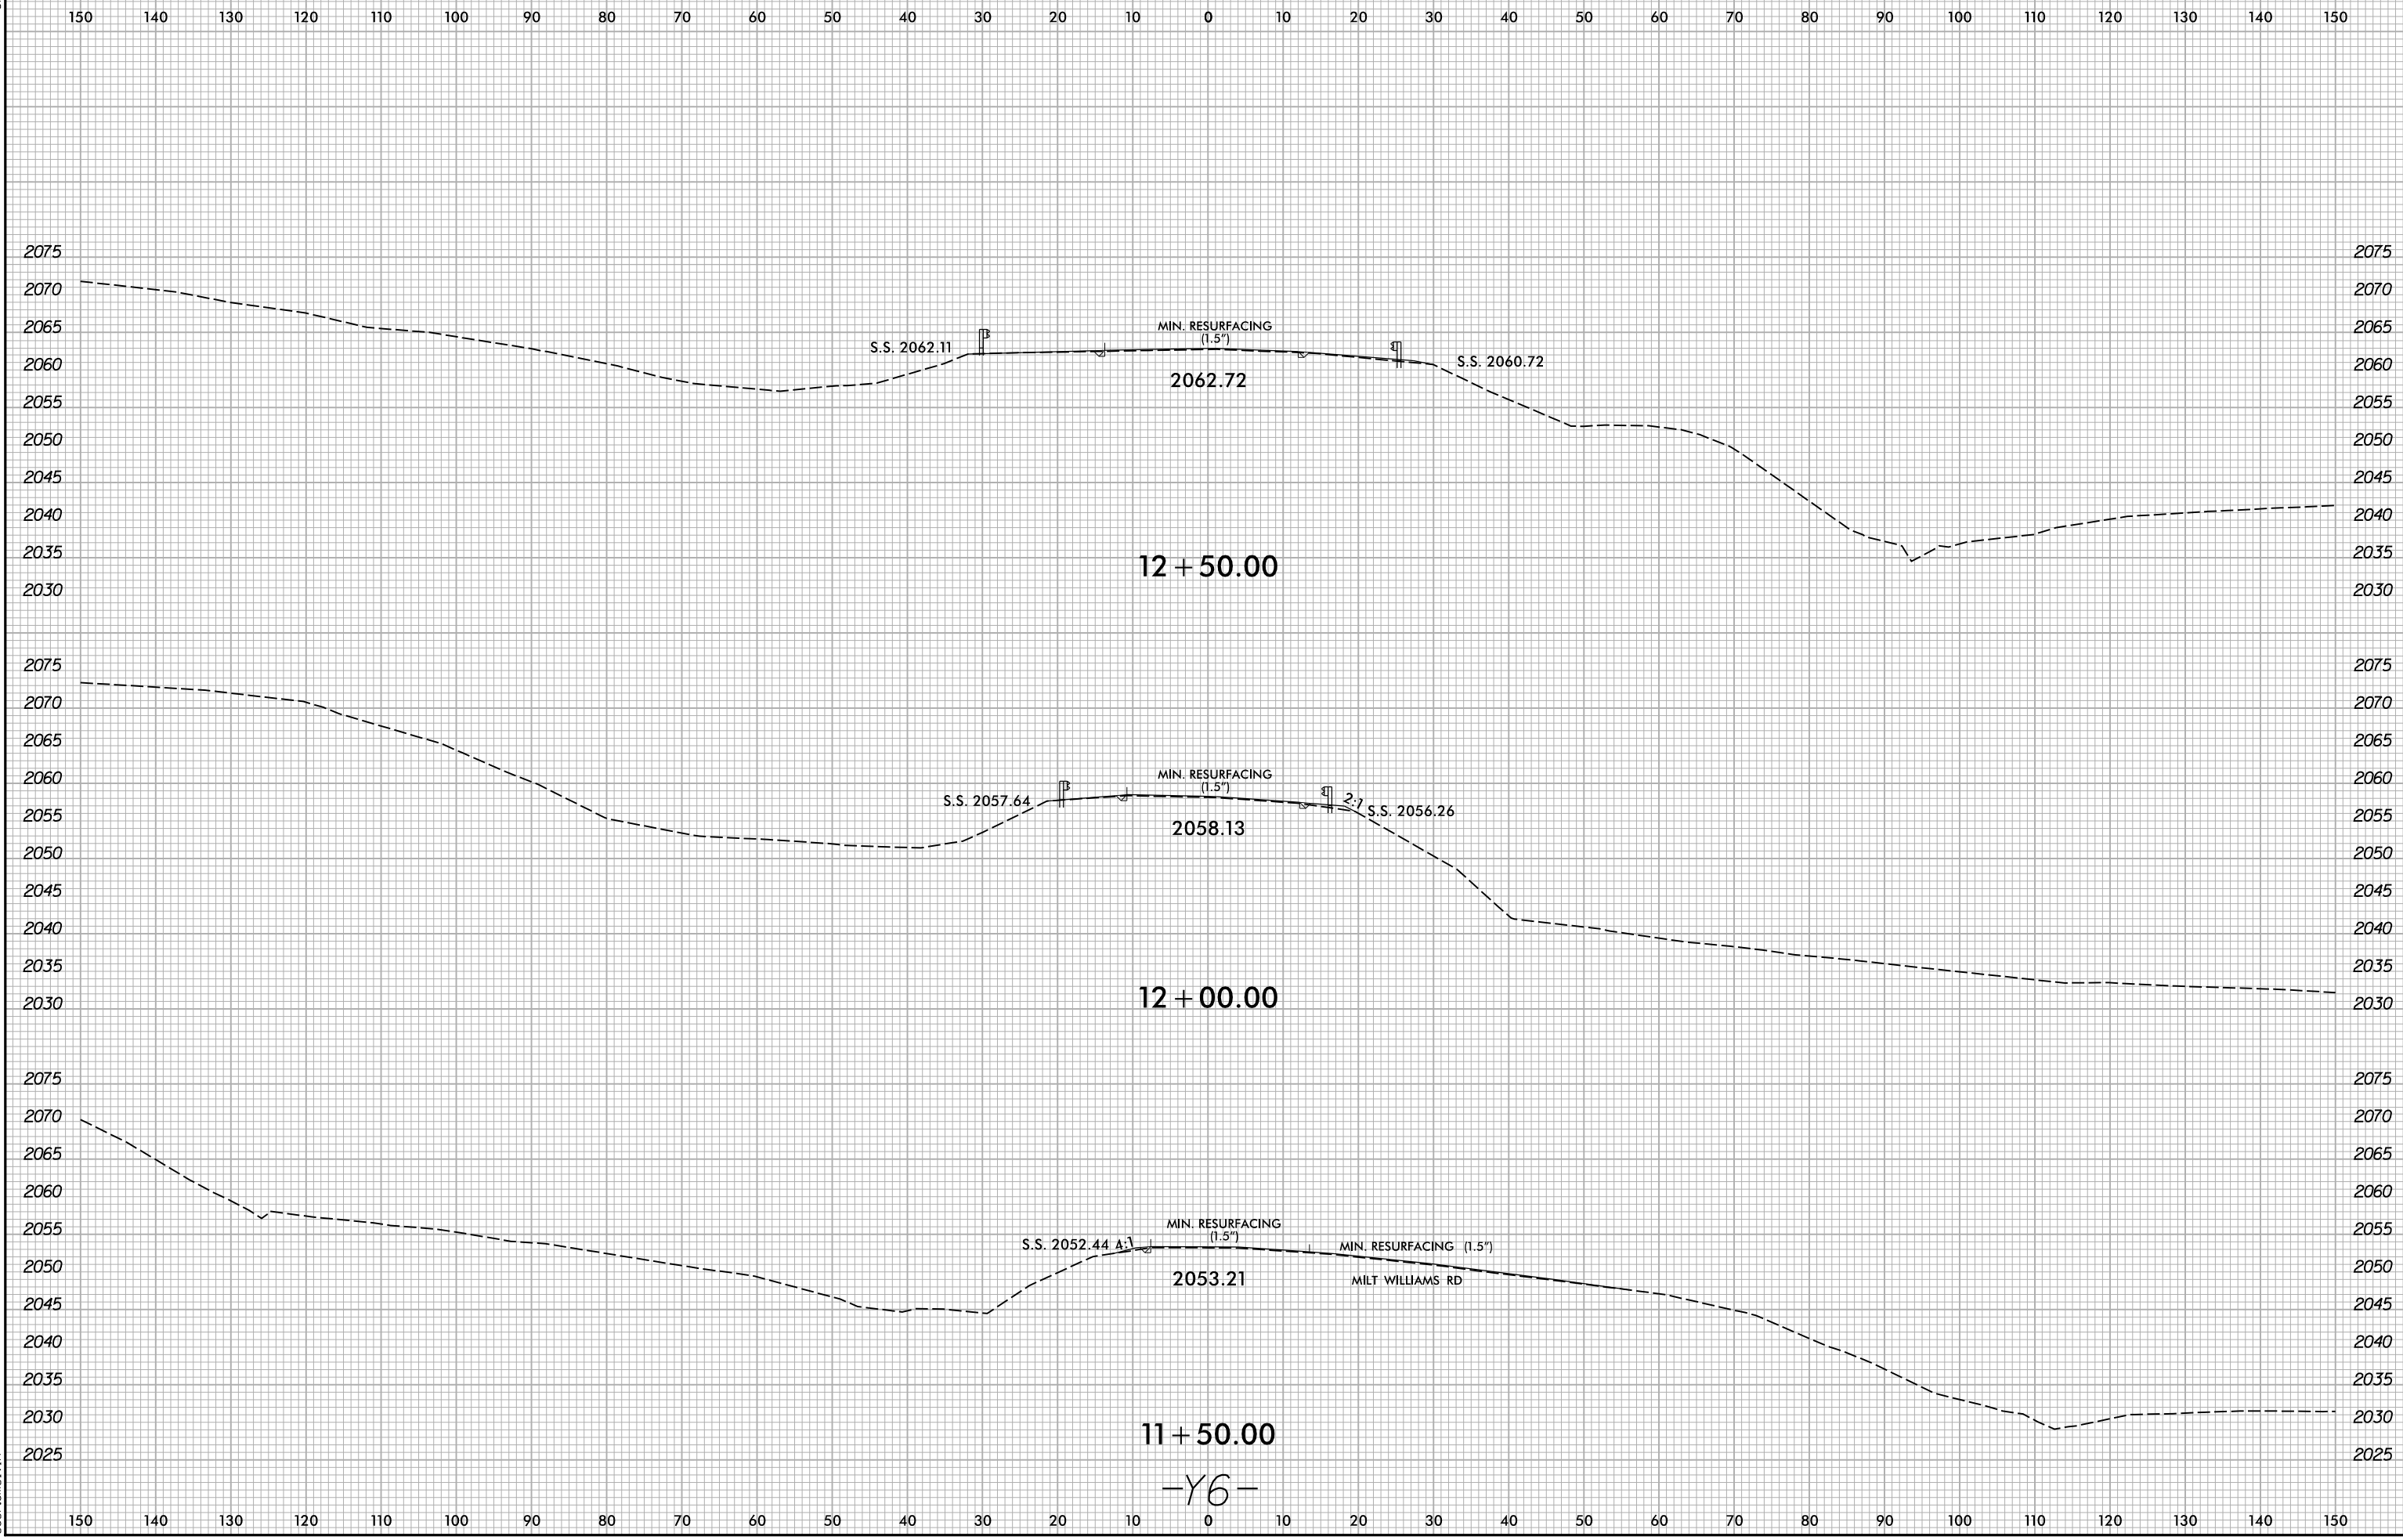

12 + 50.00

12 + 00.00

11 + 50.00

-Y6-

5/10/2022
X:\NCDOT\A-0009CA\A-0009CA\Roadway\XSC\A-0009CA-A-0009CA-Rdy...xp_L_Y6.dgn
User:smelvr