


6/23/16

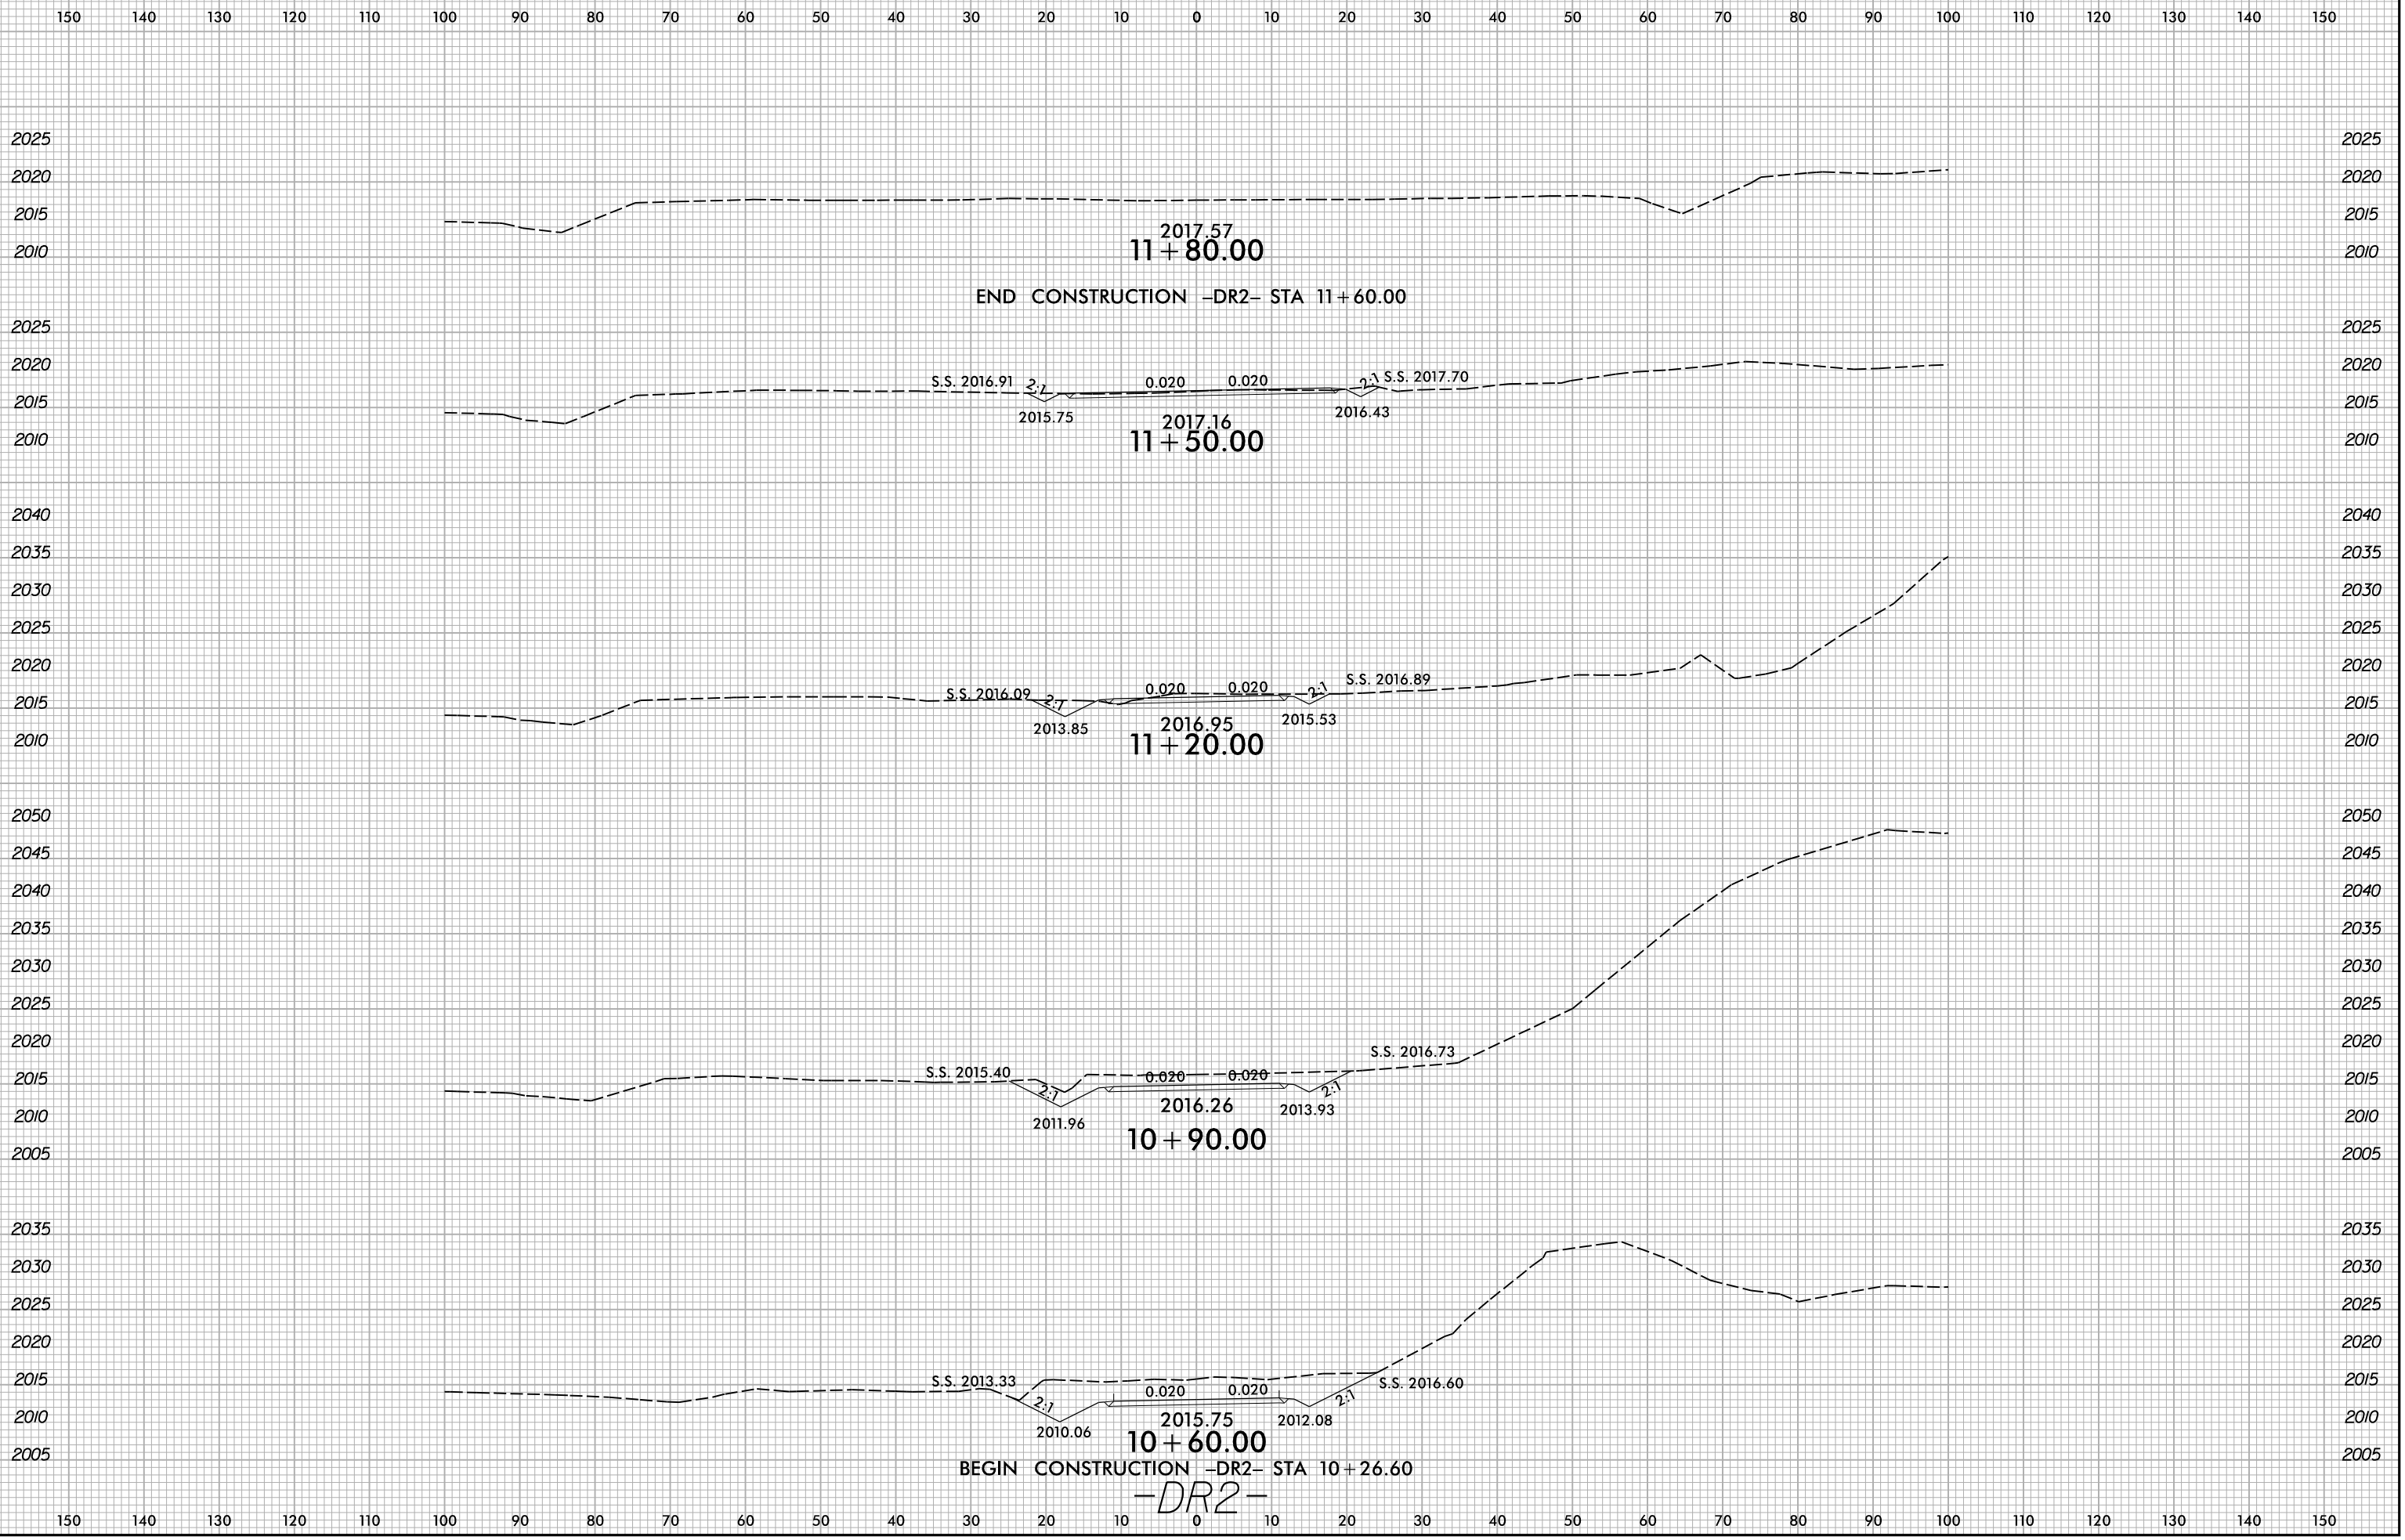

5/10/2022 X:\NCD001\A-0009\Roadway\XSC\A-0009CA-0009CA-Rdy...xp1_DR2.dgn User:smelvr