


PROJECT NO. A-0009CA  
GRAHAM COUNTY  
 STATION: 46+41.00 -L-  
 SHEET 9 OF 14

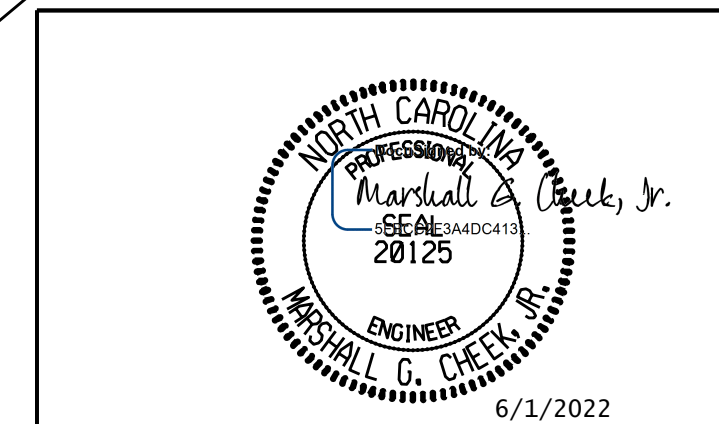

STATE OF NORTH CAROLINA  
 DEPARTMENT OF TRANSPORTATION  
 RALEIGH  
**TRIPLE 12 FT. X 9 FT.  
 CONCRETE BOX CULVERT  
 RIGHT EXTENSION  
 45°-10'-48" SKEW**

**PLAN OF FLOOR SLAB**

NOTES: FOR S1 BARS IN FLOOR SLAB & WING FOOTINGS, SEE WING SHEET.  
 FOR D1 DOWELS IN WALLS, SEE SHEET 8 OF 14.

DRAWN BY :	STM	DATE :	04/21
CHECKED BY :	MGC	DATE :	02/22
DESIGN ENGINEER OF RECORD:	STM	DATE :	04/21

DOCUMENT NOT CONSIDERED FINAL UNLESS ALL SIGNATURES COMPLETED					
REVISIONS					
NO.	BY:	DATE:	NO.	BY:	DATE:
1			3		
2			4		

SHEET NO.	C2-9
TOTAL SHEETS	14