


PART PLAN - ROOF SLAB

PART PLAN - FLOOR SLAB

NOTE:
FOR S1 BARS IN FLOOR SLAB
& WING FOOTING, SEE WING SHEET.

PROJECT NO. A-0009CA
GRAHAM COUNTY
 STATION: 108+27.00 -L-

SHEET 4 OF 6

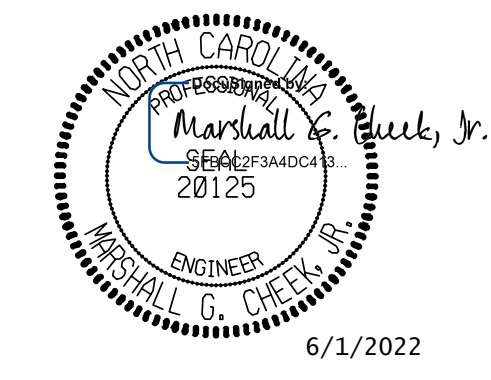

STATE OF NORTH CAROLINA
 DEPARTMENT OF TRANSPORTATION
 RALEIGH
**SINGLE 7 FT. X 8 FT.
 CONCRETE BOX CULVERT
 130° SKEW**

DRAWN BY :	ZCS	DATE :	2/21
CHECKED BY :	MGC	DATE :	4/21
DESIGN ENGINEER OF RECORD:	ZCS	DATE :	4/21

DOCUMENT NOT CONSIDERED FINAL
 UNLESS ALL SIGNATURES COMPLETED

TGS ENGINEERS
 706 HILLSBOROUGH STREET
 SUITE 200
 RALEIGH, NC 27603
 PH (919) 773-8887
 CORP. LICENSE NO.: C-0275

REVISIONS						SHEET NO.
NO.	BY:	DATE:	NO.	BY:	DATE:	
1			3			C3-4
2			4			TOTAL SHEETS 6