



8/17/99



REVISIONS

4/8/2022
C:\projects\NCDOT\Roadway\Proj\38330\Roadway\Proj\38330\Fdl\psh_2b-6.dgn
User: mlowery

INTERSECTION DETAILS

NOTE:
LOCATIONS OF WHEELCHAIR RAMP SYMBOLS (♻️) ARE APPROXIMATE.
REFER TO THE PAVEMENT MARKING PLANS FOR EXACT LOCATIONS.

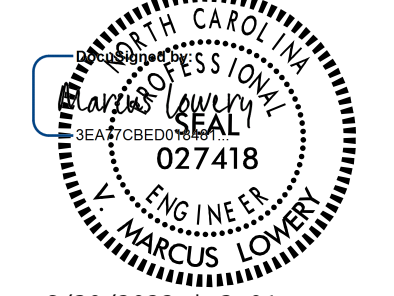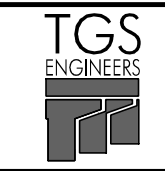PROJECT REFERENCE NO. R-3830	SHEET NO. 2B-6
RW SHEET NO.	
ROADWAY DESIGN ENGINEER	
	
6/30/2022 3:01 PM EDT	
DOCUMENT NOT CONSIDERED FINAL UNLESS ALL SIGNATURES COMPLETED	
	TGS ENGINEERS 706 HILLSBOROUGH ST. SUITE 200 RALEIGH, NC 27603 PH (919) 773-8887 CORP. LICENSE NO.: C-0275

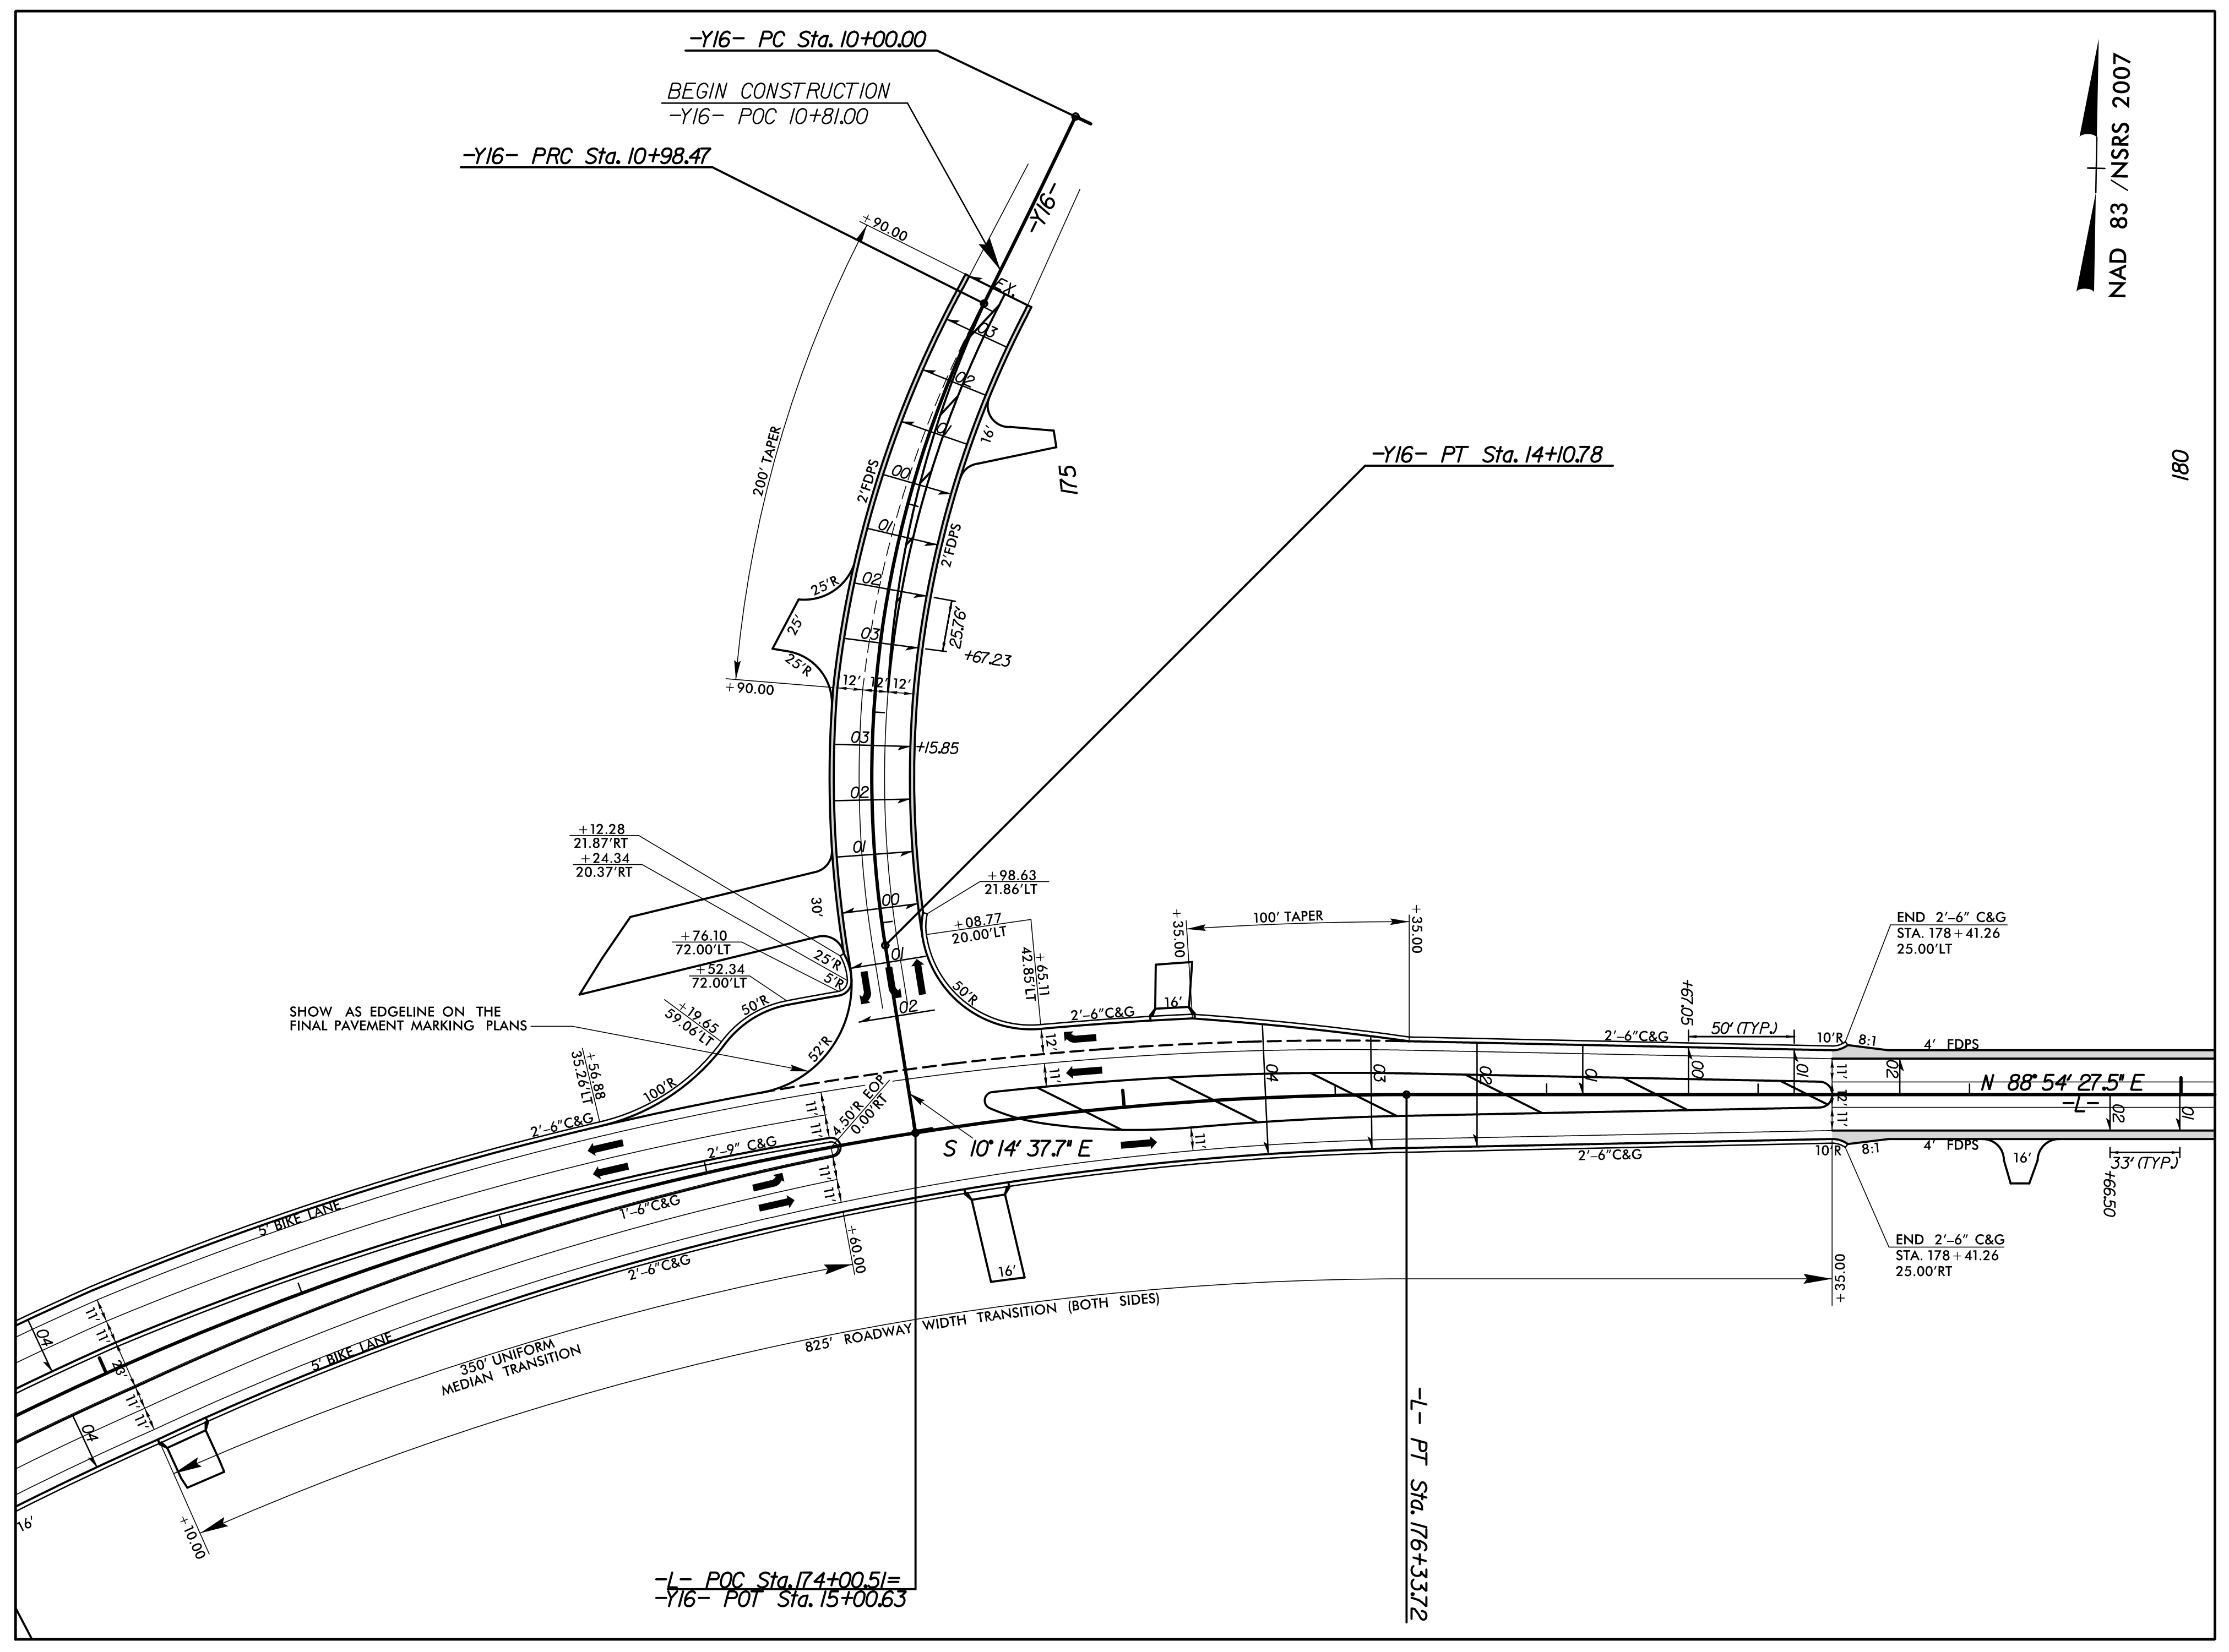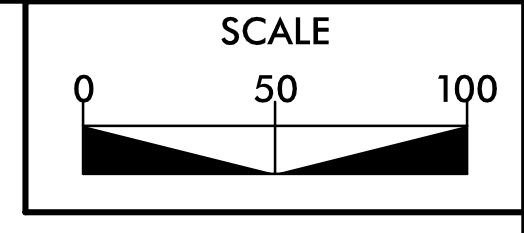

NC 42/SR 1579 (-L-) BROADWAY TD. /
 NC 42 (-Y16-) AVENTS FERRY RD. INTERSECTION DETAIL
 SEE SHEETS 15 & 16 FOR PLAN VIEW

CHANNELIZATION RADII ARE 3' UNLESS OTHERWISE NOTED
 RADII DIMENSIONS ARE TO FACE OF CURB (F/C) UNLESS OTHERWISE NOTED
 DRIVE RADII ARE 10' UNLESS OTHERWISE NOTED