

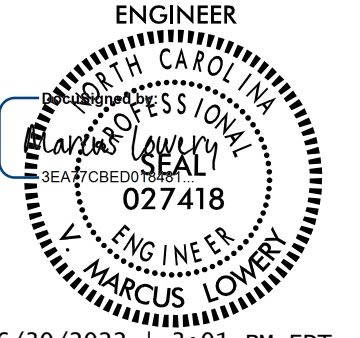
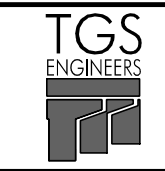


PROJECT REFERENCE NO. <b>R-3830</b>	SHEET NO. <b>2B-12</b>
RW SHEET NO.	
ROADWAY DESIGN ENGINEER	
	
6/30/2022   3:01 PM EDT	
DOCUMENT NOT CONSIDERED FINAL UNLESS ALL SIGNATURES COMPLETED	
	
TGS ENGINEERS 706 HILLSBOROUGH ST., SUITE 200 RALEIGH, NC 27603 PH (919) 773-8887 CORP. LICENSE NO.: C-0275	

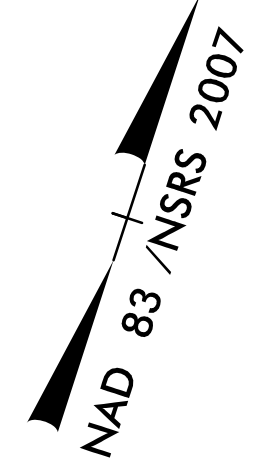

-L-  
 PI Sta 183+58.98    PI Sta 196+95.94  
 $\Delta = 16^\circ 57' 18.8" (LT)$      $\Delta = 10^\circ 40' 14.3" (RT)$   
 $D = 3^\circ 34' 51.6"$      $D = 1^\circ 35' 29.6"$   
 $L = 473.48'$      $L = 670.46'$   
 $T = 238.48'$      $T = 336.20'$   
 $R = 1600.00'$      $R = 3600.00'$   
 $SE = 0.04$      $SE = 0.03$   
 $Lr = 132'$      $Lr = 99'$

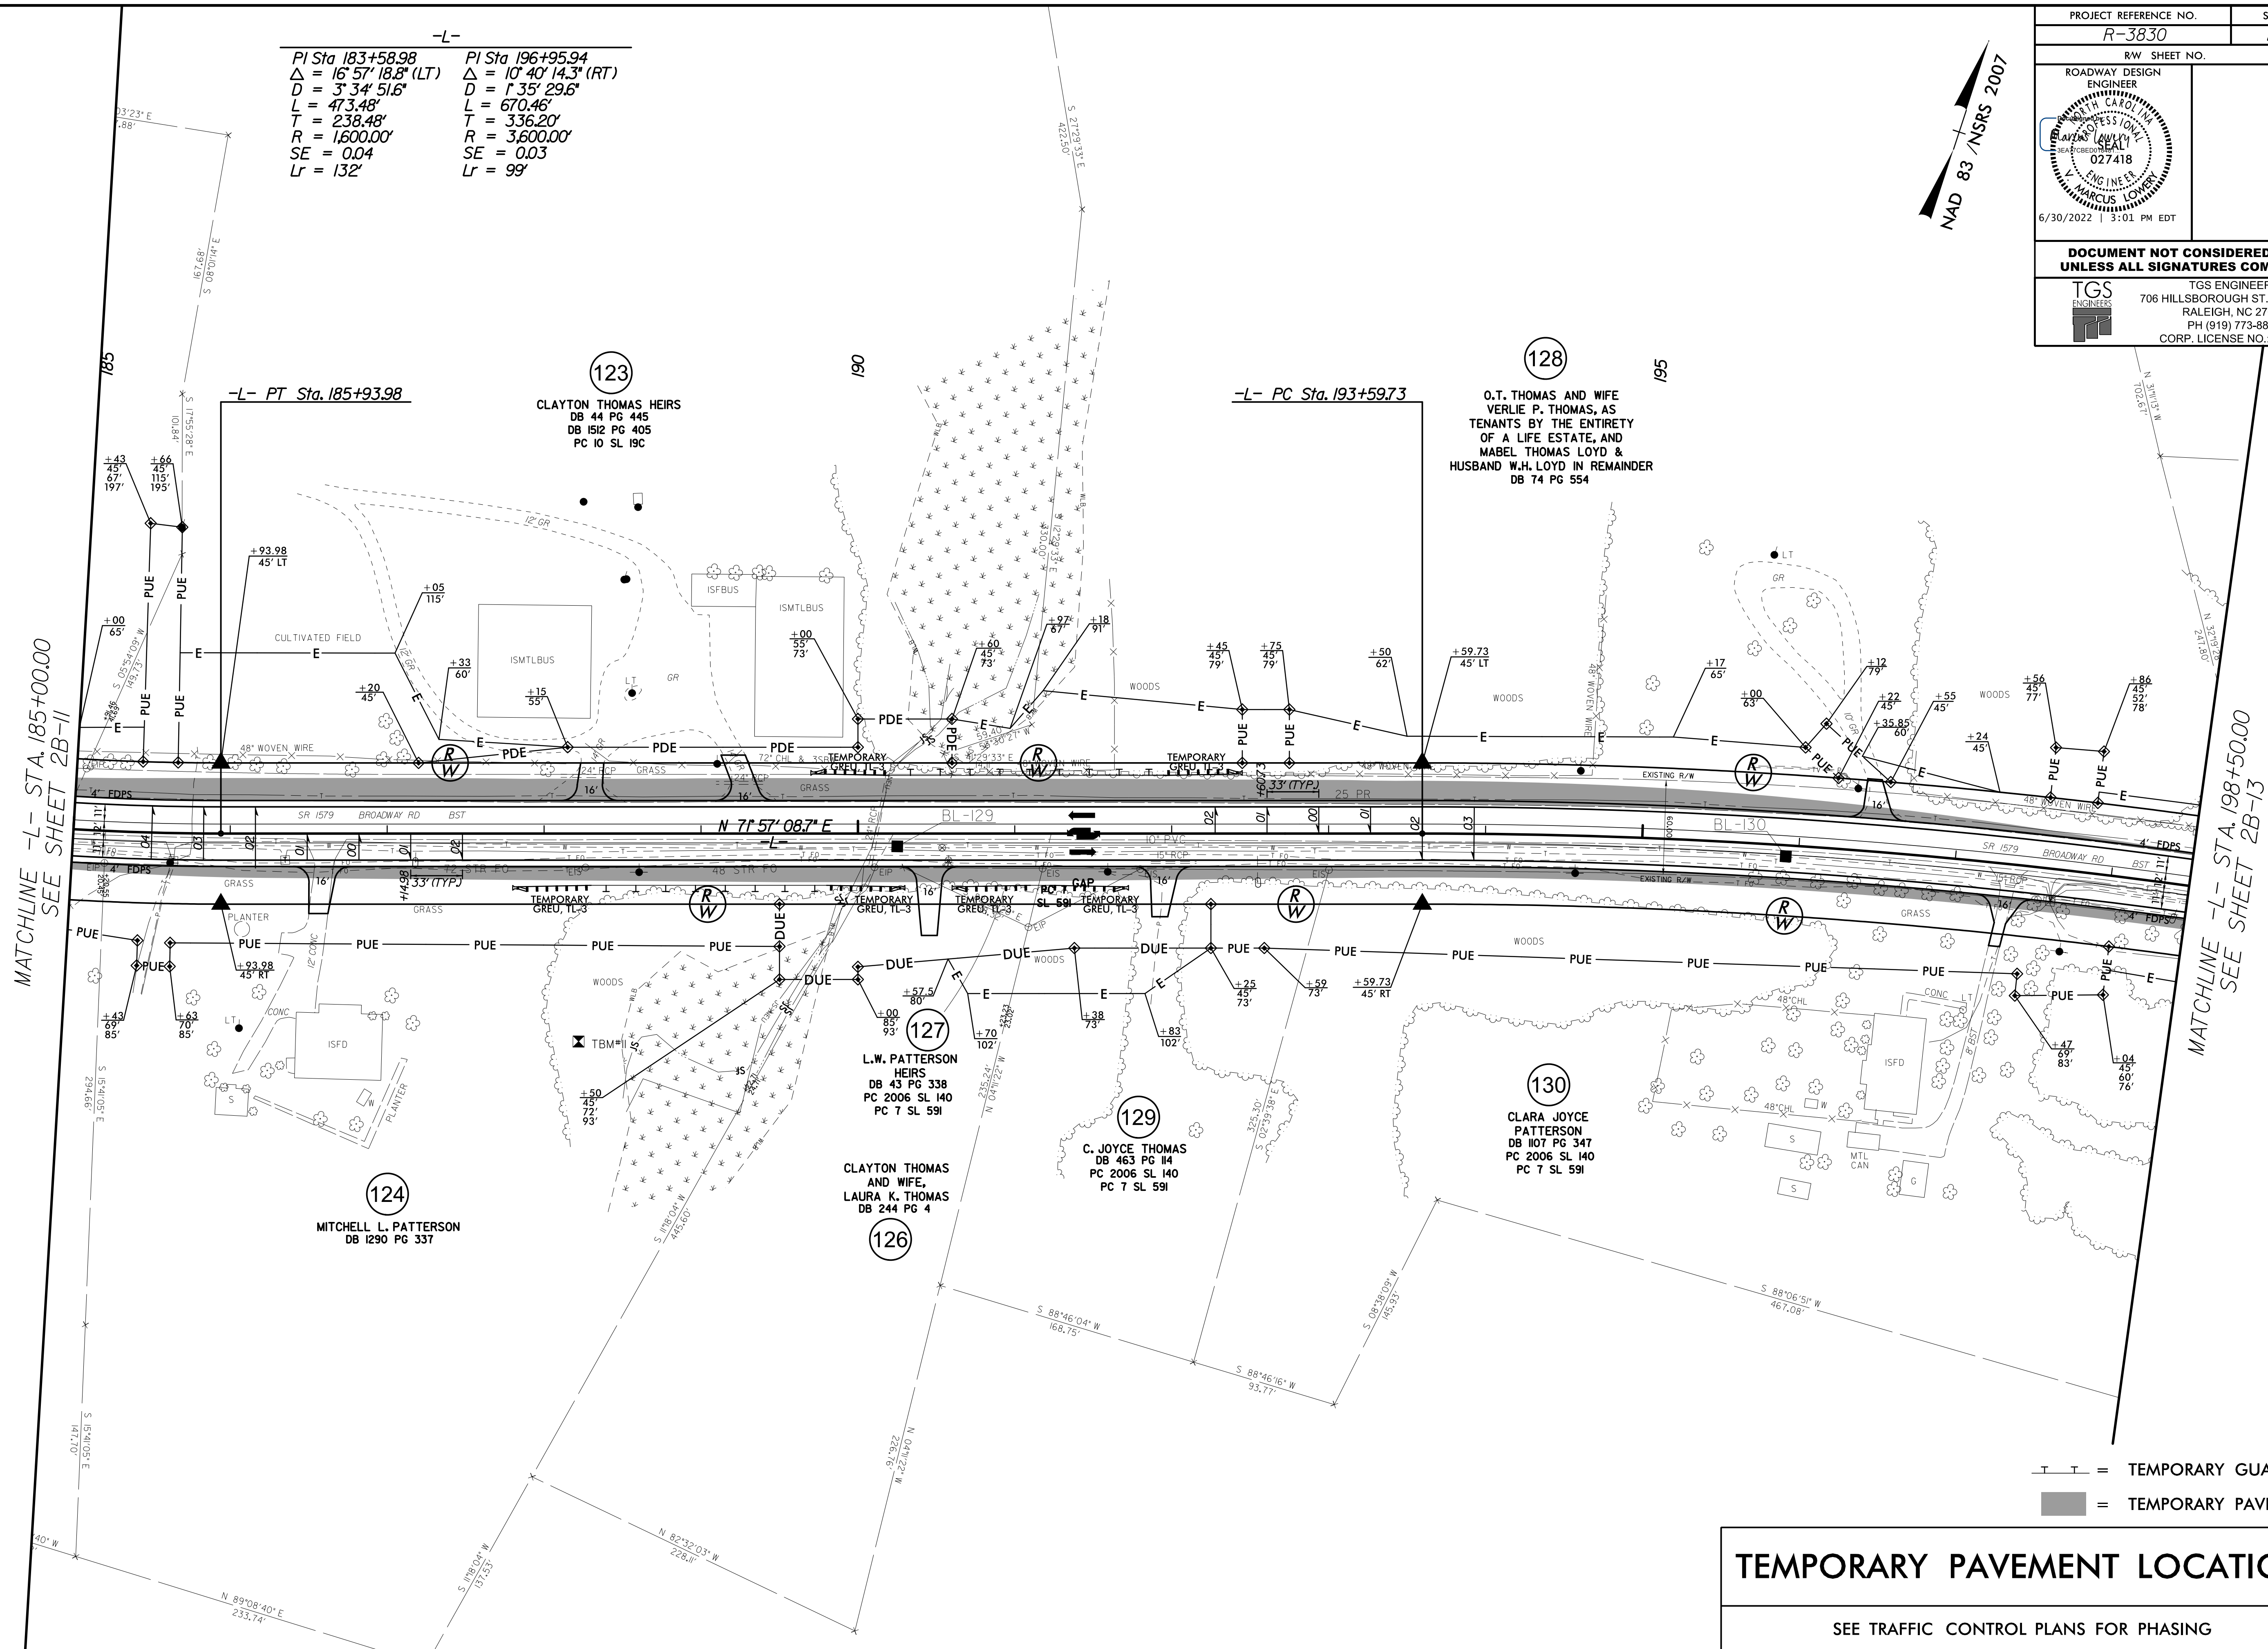

MATCHLINE -L- STA. 185+00.00  
SEE SHEET 2B-11

MATCHLINE -L- STA. 198+50.00  
SEE SHEET 2B-13

REVISIONS

--- = TEMPORARY GUARDRAIL  
 ■■■ = TEMPORARY PAVEMENT

**TEMPORARY PAVEMENT LOCATIONS**  
 SEE TRAFFIC CONTROL PLANS FOR PHASING

I:\Projects\Roadway\Projects\3830\rdy\_psh\_2b-12.dgn  
 User: mslovery