
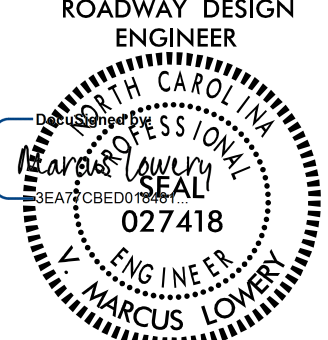
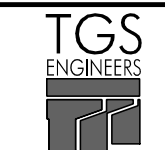


PROJECT REFERENCE NO. <b>R-3830</b>	SHEET NO. <b>2B-13</b>
RW SHEET NO.	
ROADWAY DESIGN ENGINEER	
	
6/30/2022   3:01 PM EDT	
<b>DOCUMENT NOT CONSIDERED FINAL UNLESS ALL SIGNATURES COMPLETED</b>	
	
TGS ENGINEERS 706 HILLSBOROUGH ST., SUITE 200 RALEIGH, NC 27603 PH (919) 773-8887 CORP. LICENSE NO.: C-0275	

NAD 83 / NSRS 2007

-L-

PI Sta 196+95.94 Δ = 10° 40' 14.3" (RT) D = 1' 35' 29.6" L = 670.46' T = 336.20' R = 3,600.00' SE = 0.03 Lr = 99'	PI Sta 211+4.26 Δ = 12° 08' 25.1" (RT) D = 3' 22' 13.2" L = 360.21' T = 180.78' R = 1,700.00' SE = 0.04 Lr = 132'
--	--

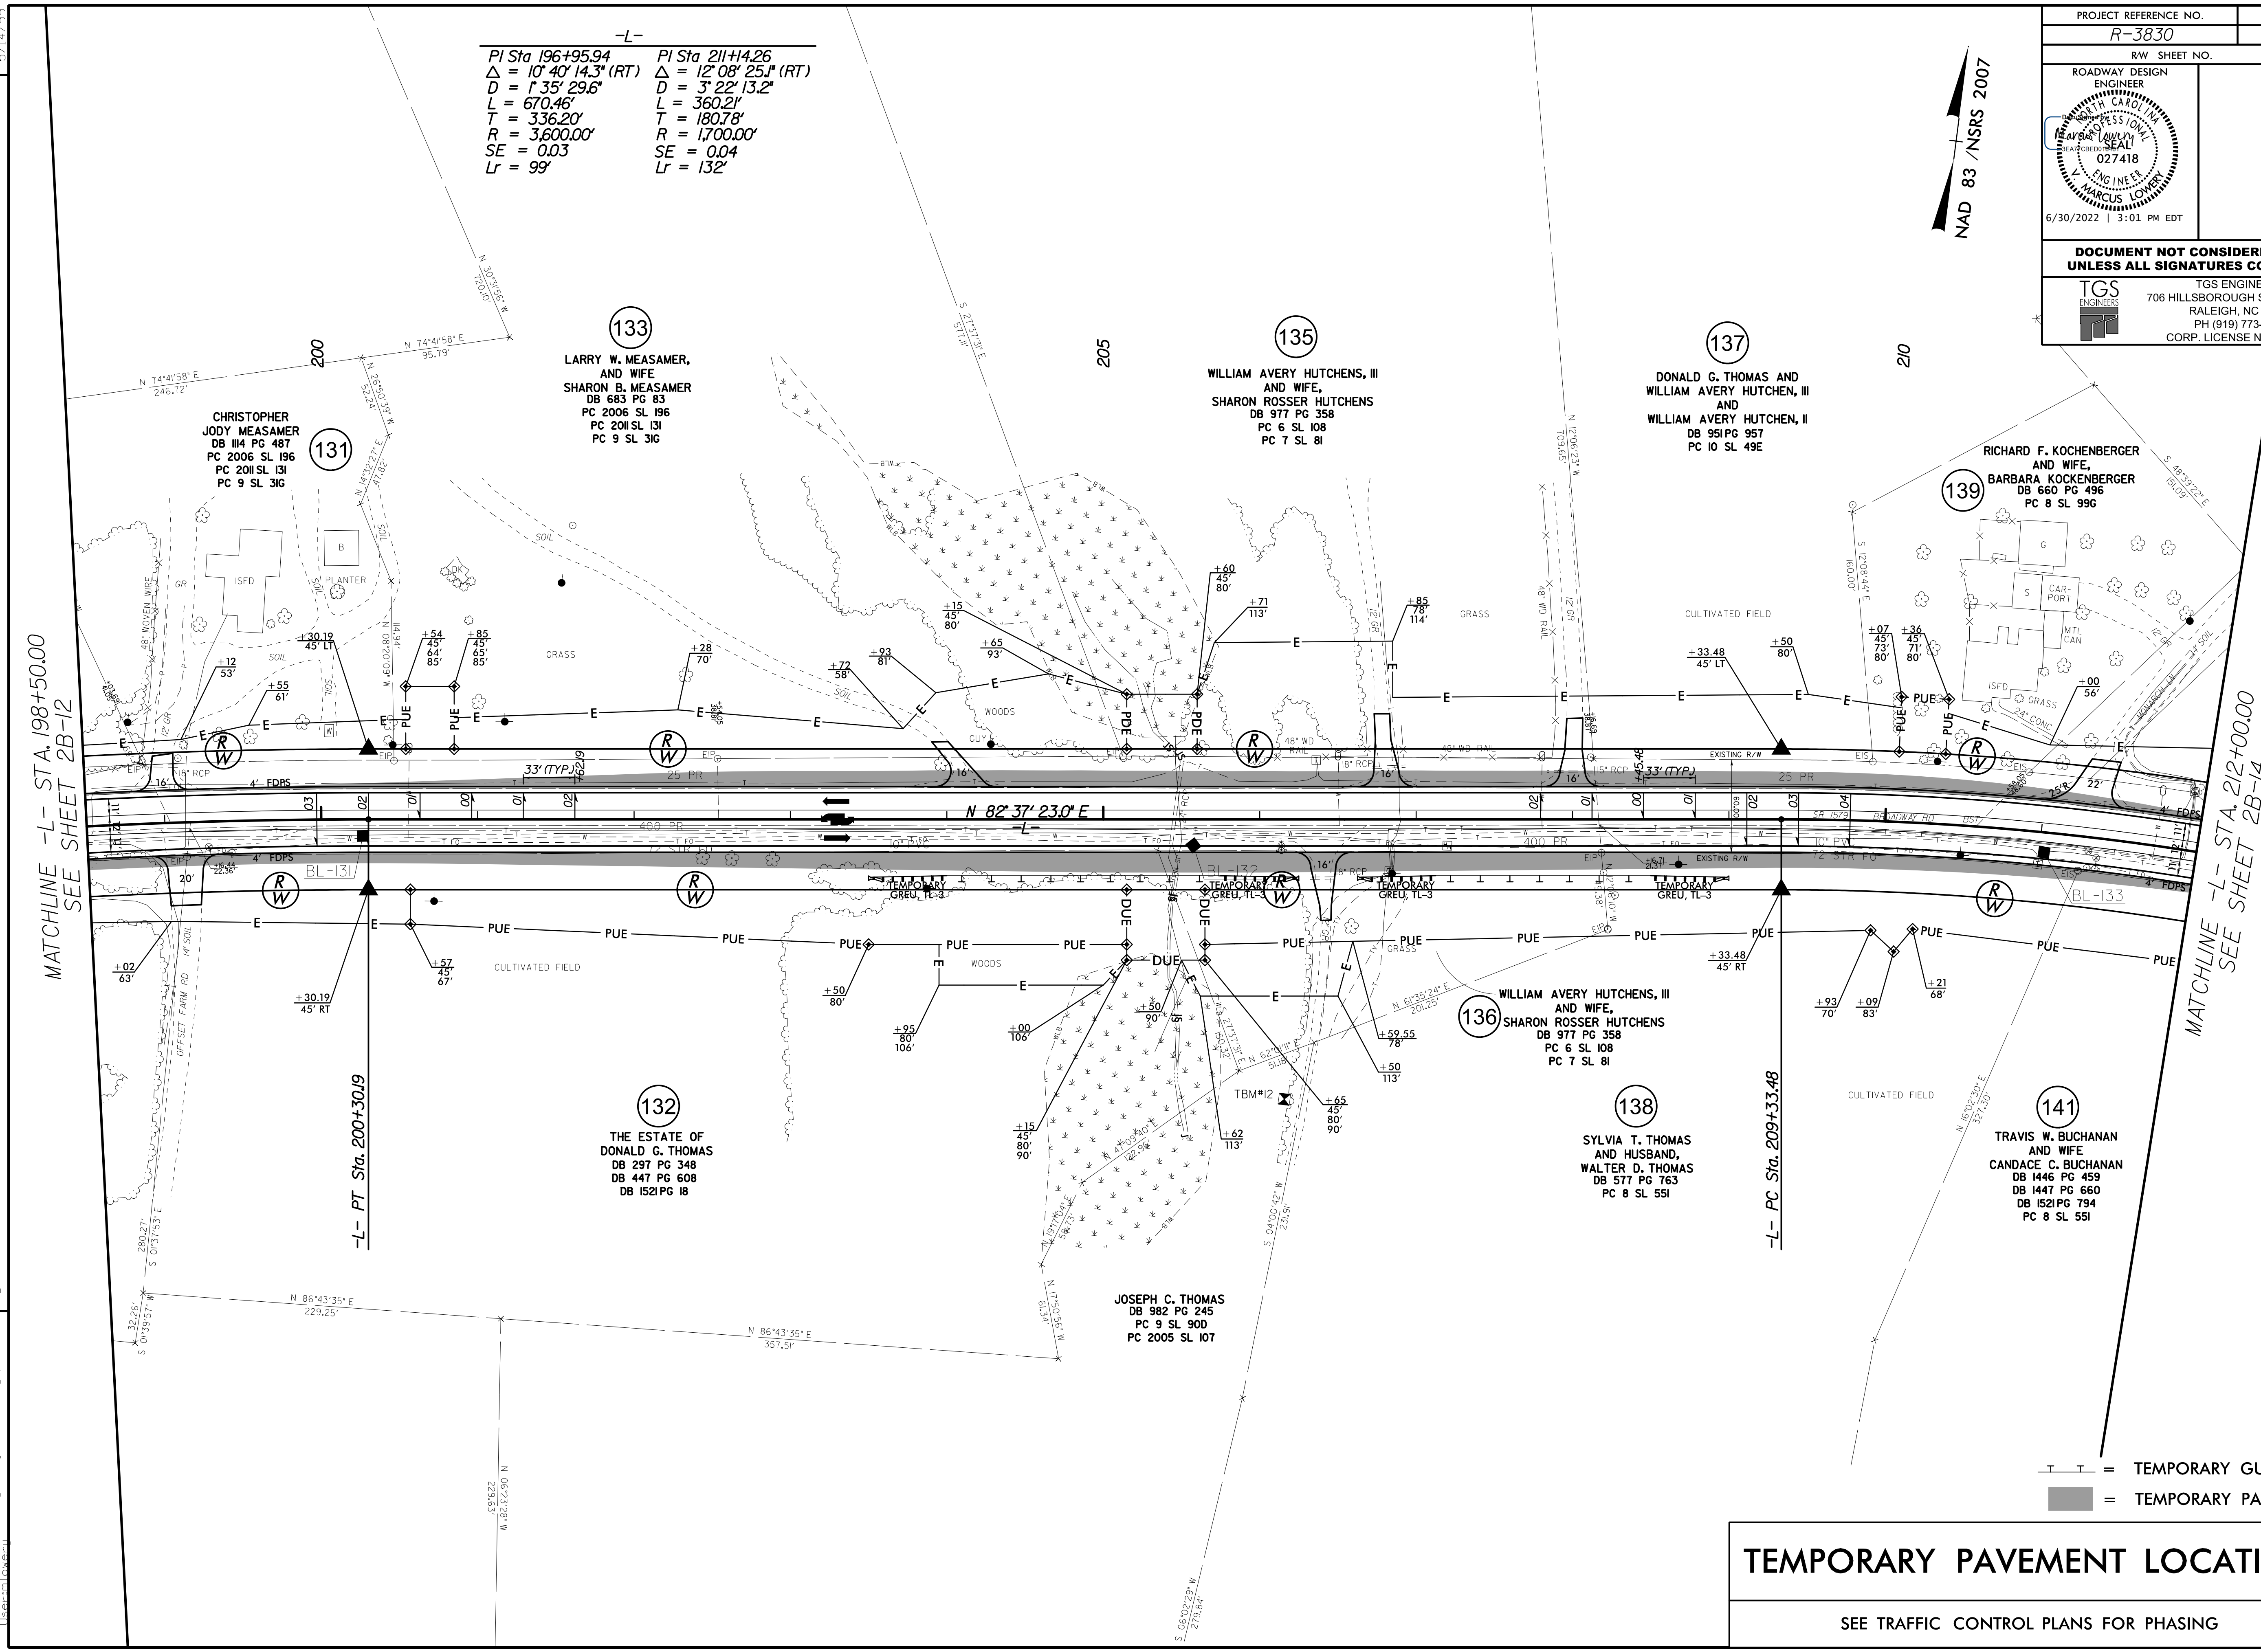

MATCHLINE -L- STA. 198+50.00  
SEE SHEET 2B-12

MATCHLINE -L- STA. 212+00.00  
SEE SHEET 2B-14

-L- PT Sta. 200+30.09

-L- PC Sta. 209+33.48

--- = TEMPORARY GUARDRAIL  
 █ = TEMPORARY PAVEMENT

**TEMPORARY PAVEMENT LOCATIONS**  
 SEE TRAFFIC CONTROL PLANS FOR PHASING

REVISIONS

Projects\NC DOT\18-3830\Roadway\Proj\18-3830-rdy-psh-2b-13.dgn  
 User:lmlovey