


PROJECT REFERENCE NO. R-3830		SHEET NO. 09	
RW SHEET NO.			
ROADWAY DESIGN ENGINEER W. MARCUS LOVRY 027418 6/30/2022 3:01 PM EDT		HYDRAULICS ENGINEER W. MARCUS LOVRY 044158 6/30/2022 3:10 PM EDT	
DOCUMENT NOT CONSIDERED FINAL UNLESS ALL SIGNATURES COMPLETED			
TGS ENGINEERS 706 HILLSBOROUGH ST., SUITE 200 RALEIGH, NC 27603 PH (919) 773-8887 CORP. LICENSE NO.: C-0275			

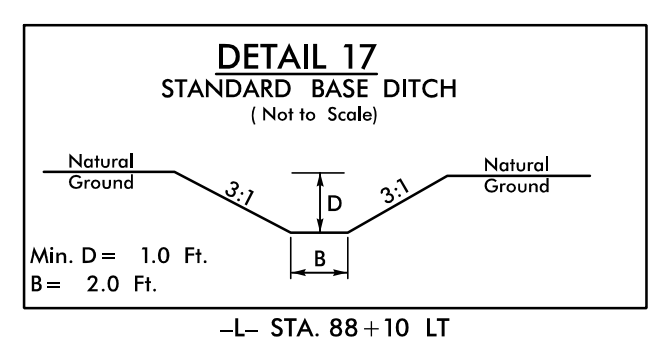


-L-
 PI Sta 92+54.12
 $\Delta = 10' 4" 27.5" (LT)$
 $D = 0' 4" 59.8"$
 $L = 1,425.57'$
 $T = 714.86'$
 $R = 7,640.00'$
 SE = SEE PLANS

5/14/2022

MATCHLINE -L- STA. 79+00.00
SEE SHEET 8

MATCHLINE -L- STA. 93+00.00
SEE SHEET 10

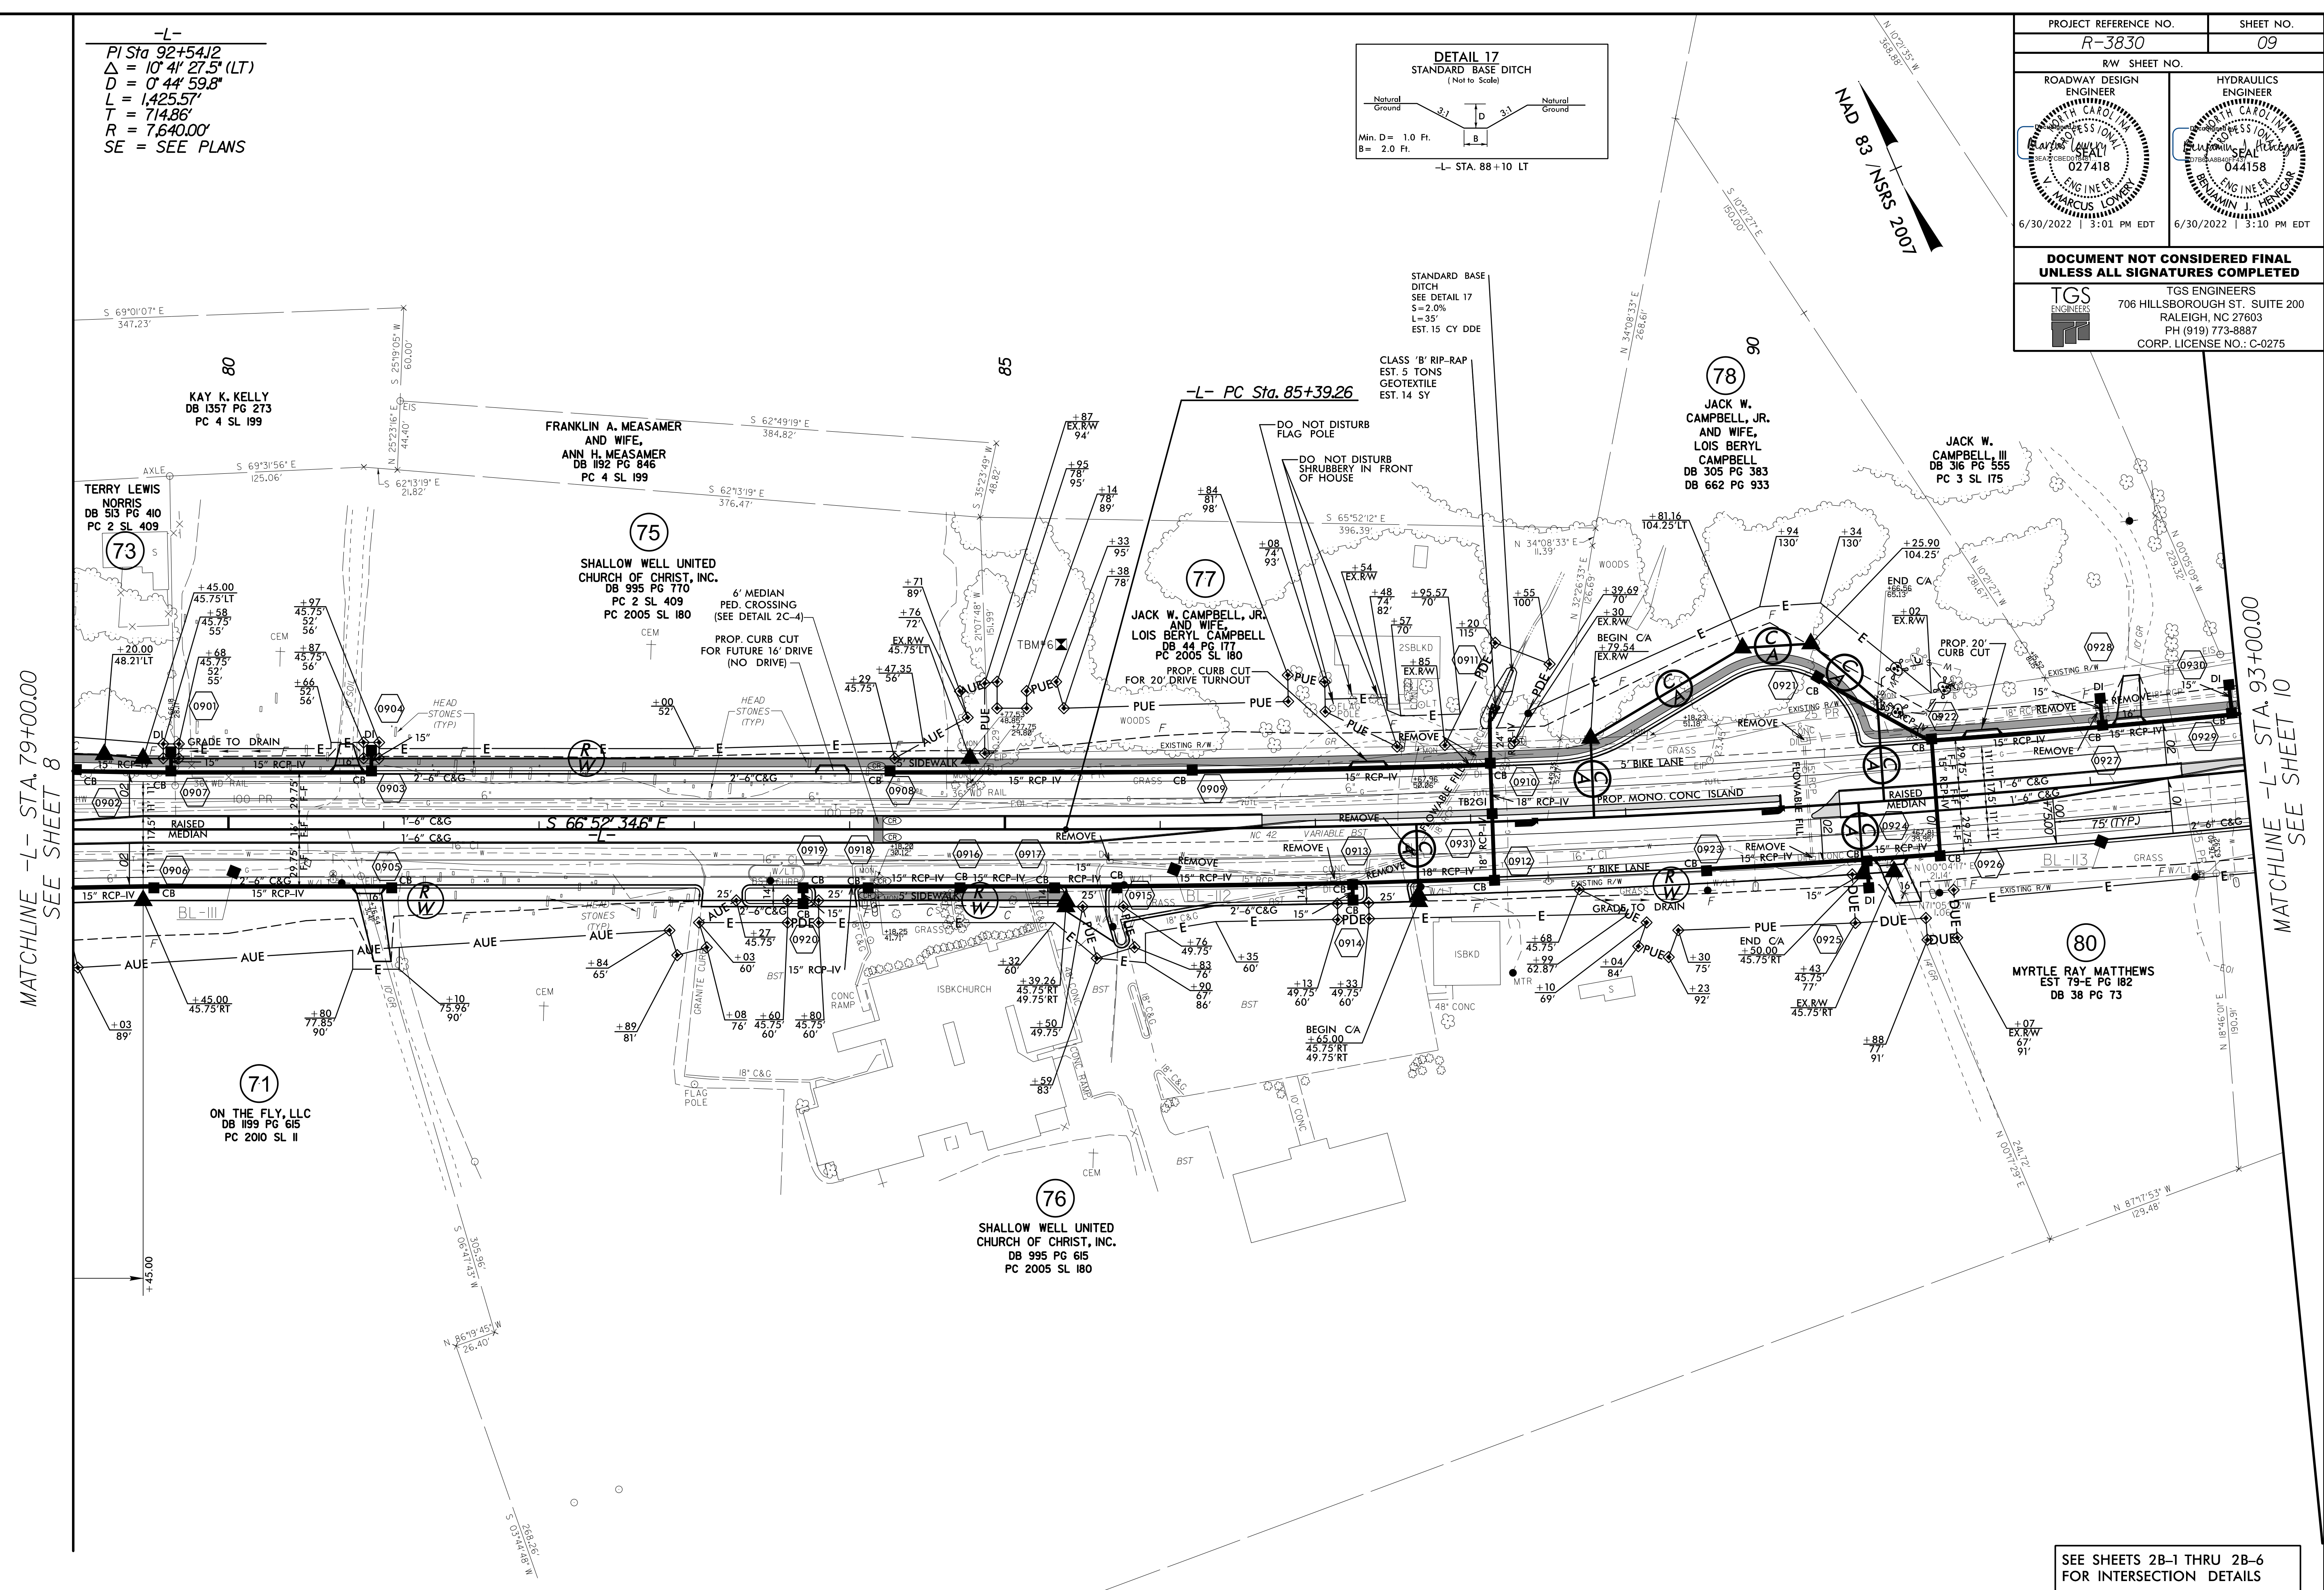

REVISIONS

CHANNELIZATION RADII ARE 3' UNLESS OTHERWISE NOTED
 RADII DIMENSIONS ARE TO FACE OF CURB (F/C) UNLESS OTHERWISE NOTED

SEE SHEETS 2B-1 THRU 2B-6
FOR INTERSECTION DETAILS

SEE SHEET 30 FOR -L- PROFILE

5/14/2022
 C:\Users\mlovr\Documents\Roadway\Proj\3830_rdy_psh_09.dgn
 User: mlovr