
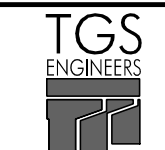


PROJECT REFERENCE NO. R-3830	SHEET NO. 19
RW SHEET NO.	
ROADWAY DESIGN ENGINEER MARCUS LOWERY 027418 6/30/2022 3:01 PM EDT	HYDRAULICS ENGINEER MARCUS LOWERY 044158 6/30/2022 3:10 PM EDT
DOCUMENT NOT CONSIDERED FINAL UNLESS ALL SIGNATURES COMPLETED	
 TGS ENGINEERS 706 HILLSBOROUGH ST. SUITE 200 RALEIGH, NC 27603 PH (919) 773-8887 CORP. LICENSE NO.: C-0275	

NAD 83 / NSRS 2007

-L-

PI Sta 211+4.26 Δ = 12° 08' 25.1" (RT) D = 3' 22' 13.2" L = 360.21' T = 180.78' R = 1,700.00' SE = 0.04 Lr = 132'	PI Sta 224+45.04 Δ = 16° 06' 19.2" (RT) D = 4' 46' 28.7" L = 337.31' T = 169.77' R = 1,200.00' SE = 0.04 Lr = 132'
--	---

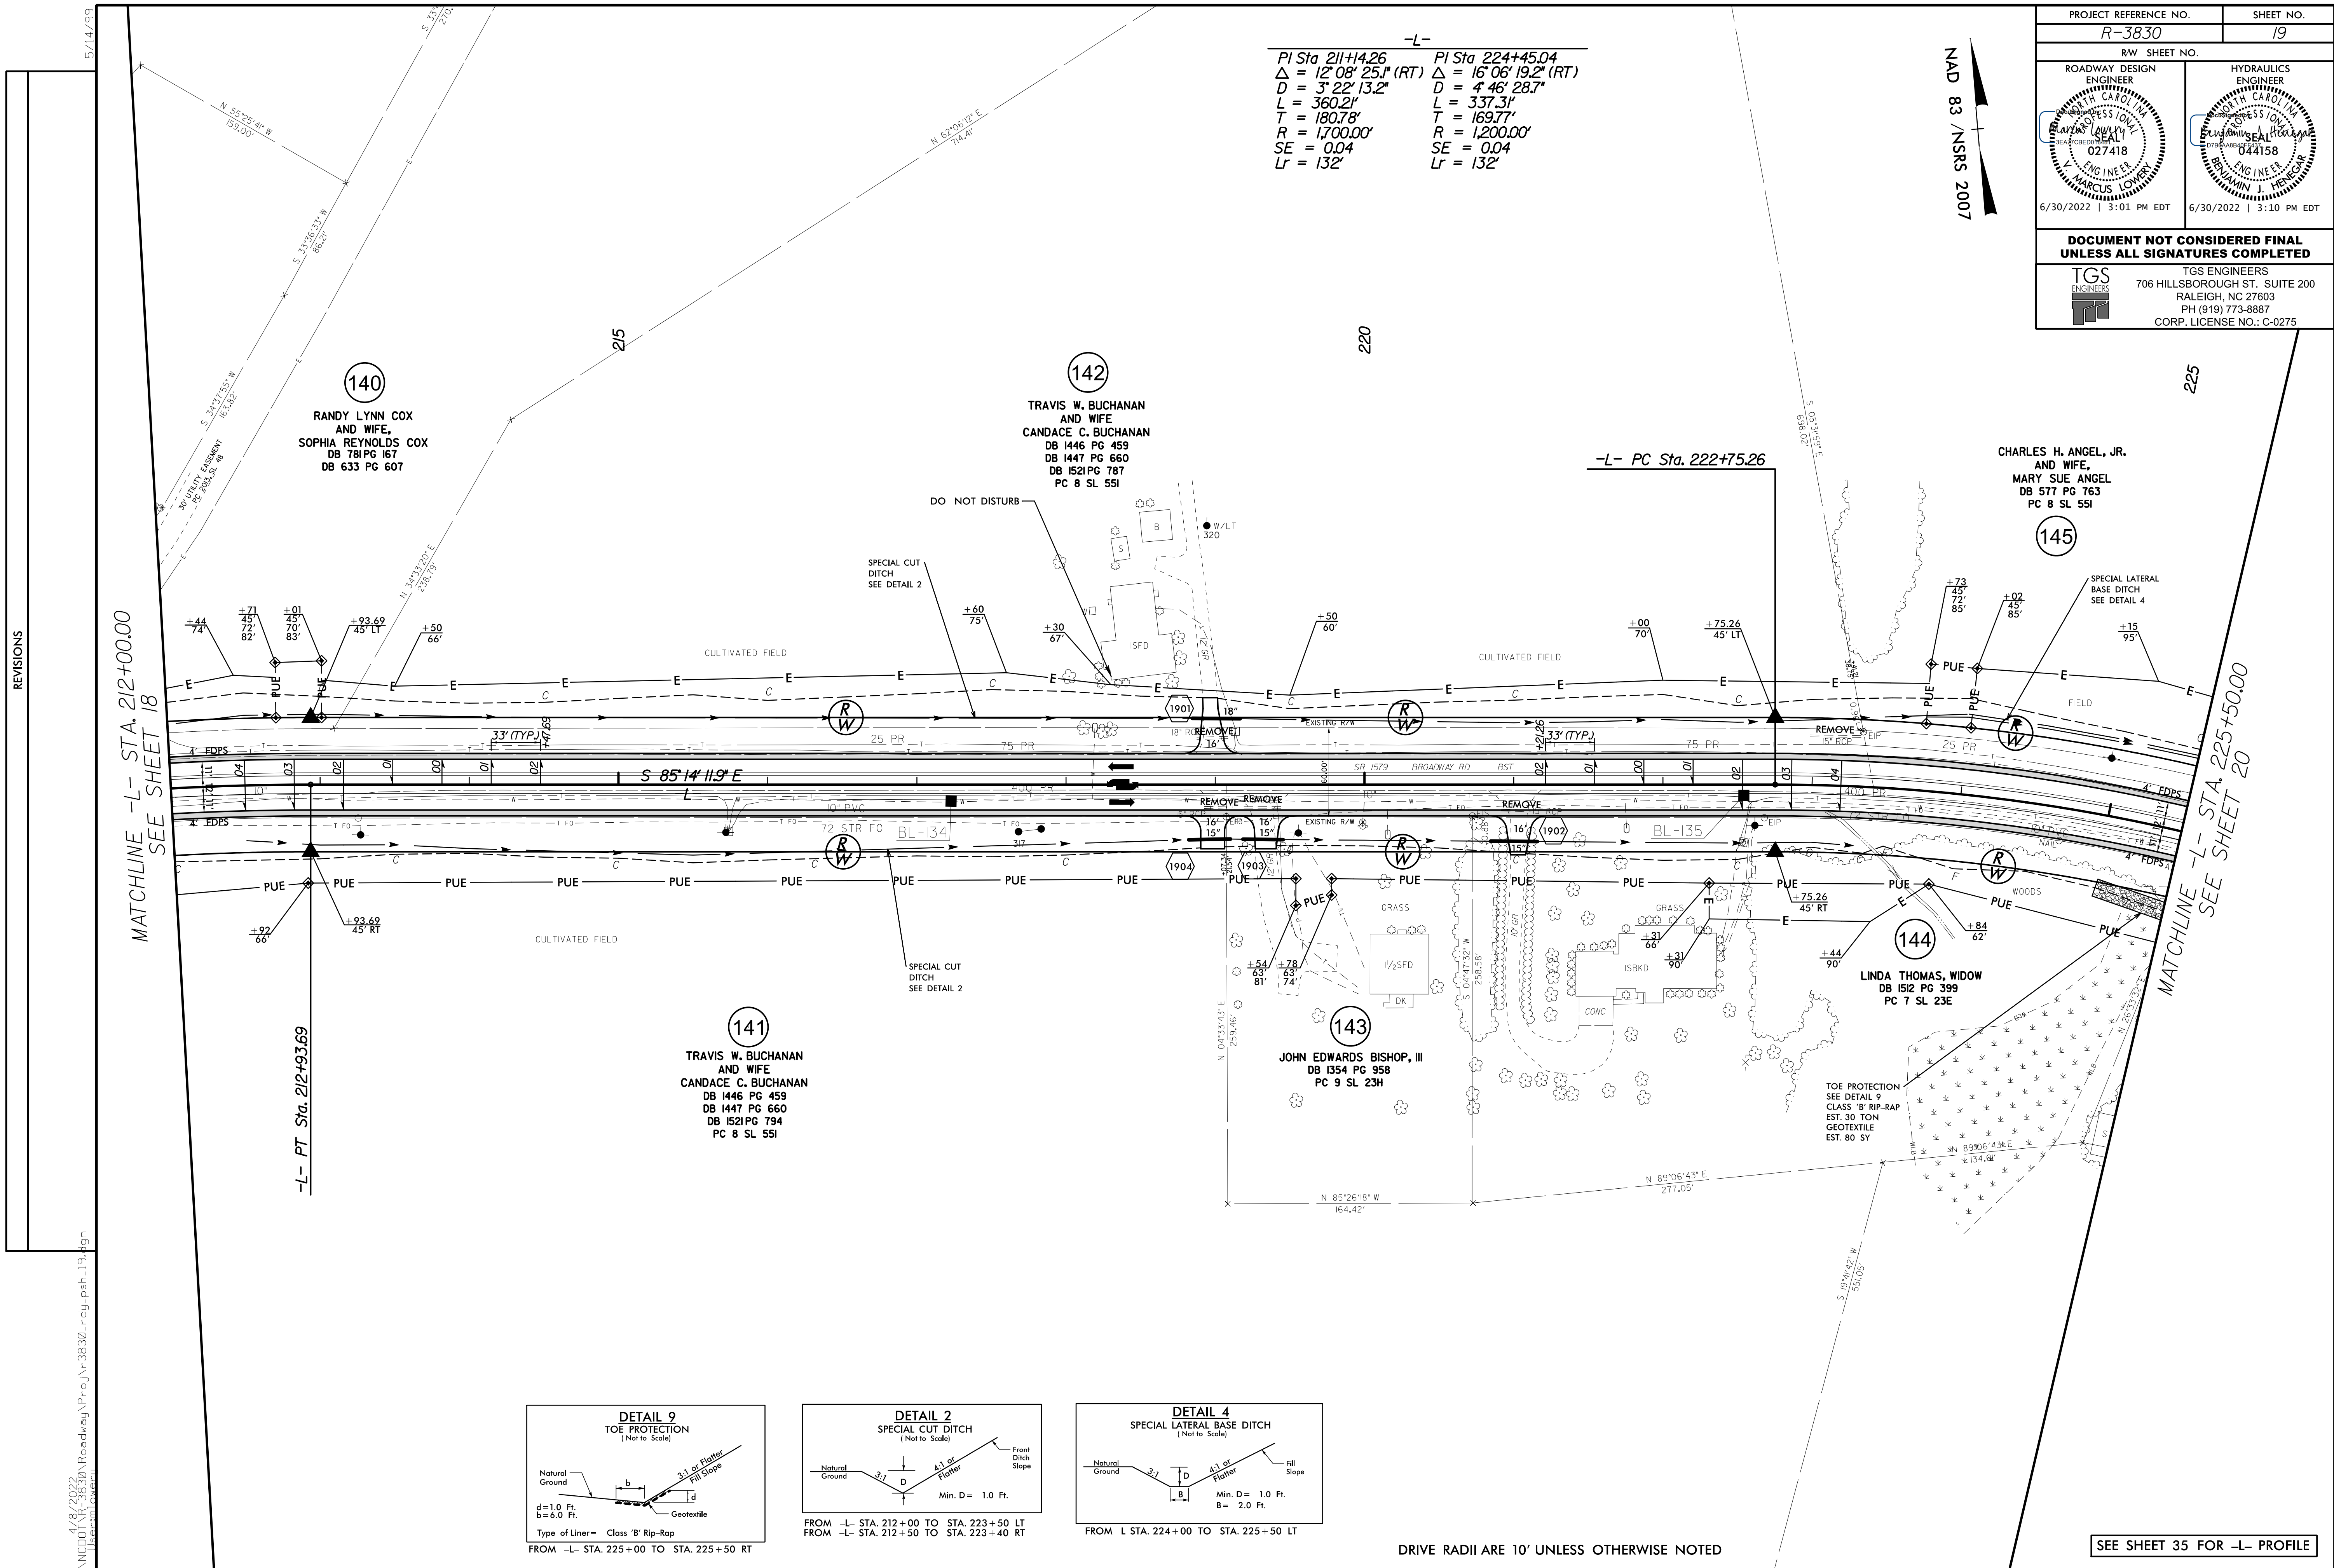




REVISIONS

MATCHLINE -L- STA. 212+00.00
SEE SHEET 18

MATCHLINE -L- STA. 225+50.00
SEE SHEET 20

-L- PT Sta. 212+93.69

-L- PC Sta. 222+75.26

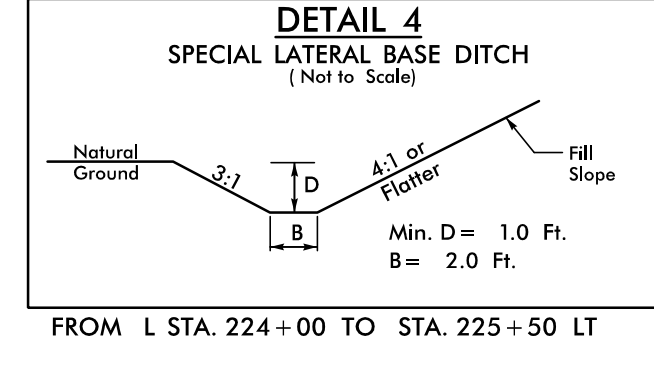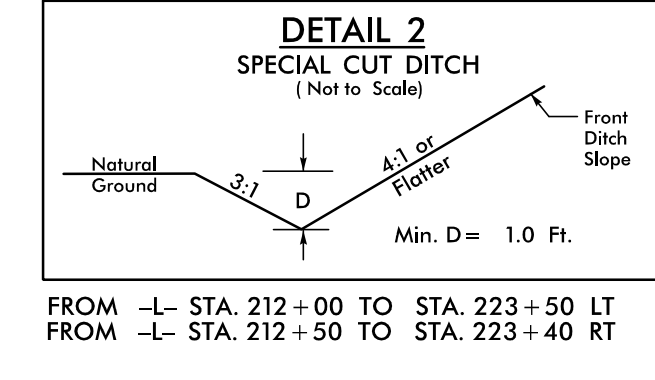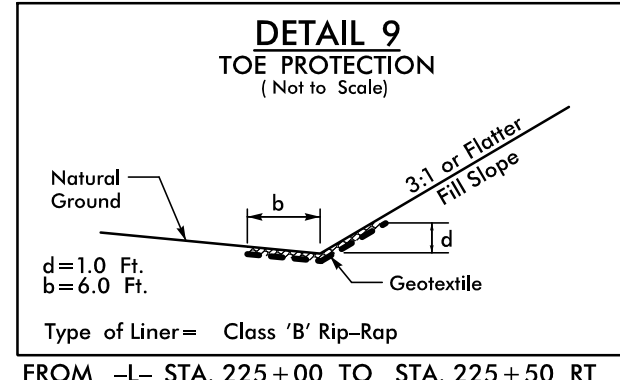

DRIVE RADII ARE 10' UNLESS OTHERWISE NOTED

SEE SHEET 35 FOR -L- PROFILE

4/8/2022 10:38:30 Roadway\Proj\N-3830-rdy_psh_19.dgn