

5/28/22

TGS ENGINEERS
 706 HILLSBOROUGH ST., SUITE 200
 RALEIGH, NC 27603
 PH (919) 773-8887
 CORP. LICENSE NO.: C-0275

EXISTING GROUND


PROPOSED GRADE

LEFT DITCH GRADE

RIGHT DITCH GRADE

PROJECT REFERENCE NO. R-3830	SHEET NO. 28
ROADWAY DESIGN ENGINEER 6/30/2022 3:01 PM EDT	HYDRAULICS ENGINEER 6/30/2022 3:10 PM EDT

DOCUMENT NOT CONSIDERED FINAL UNLESS ALL SIGNATURES COMPLETED

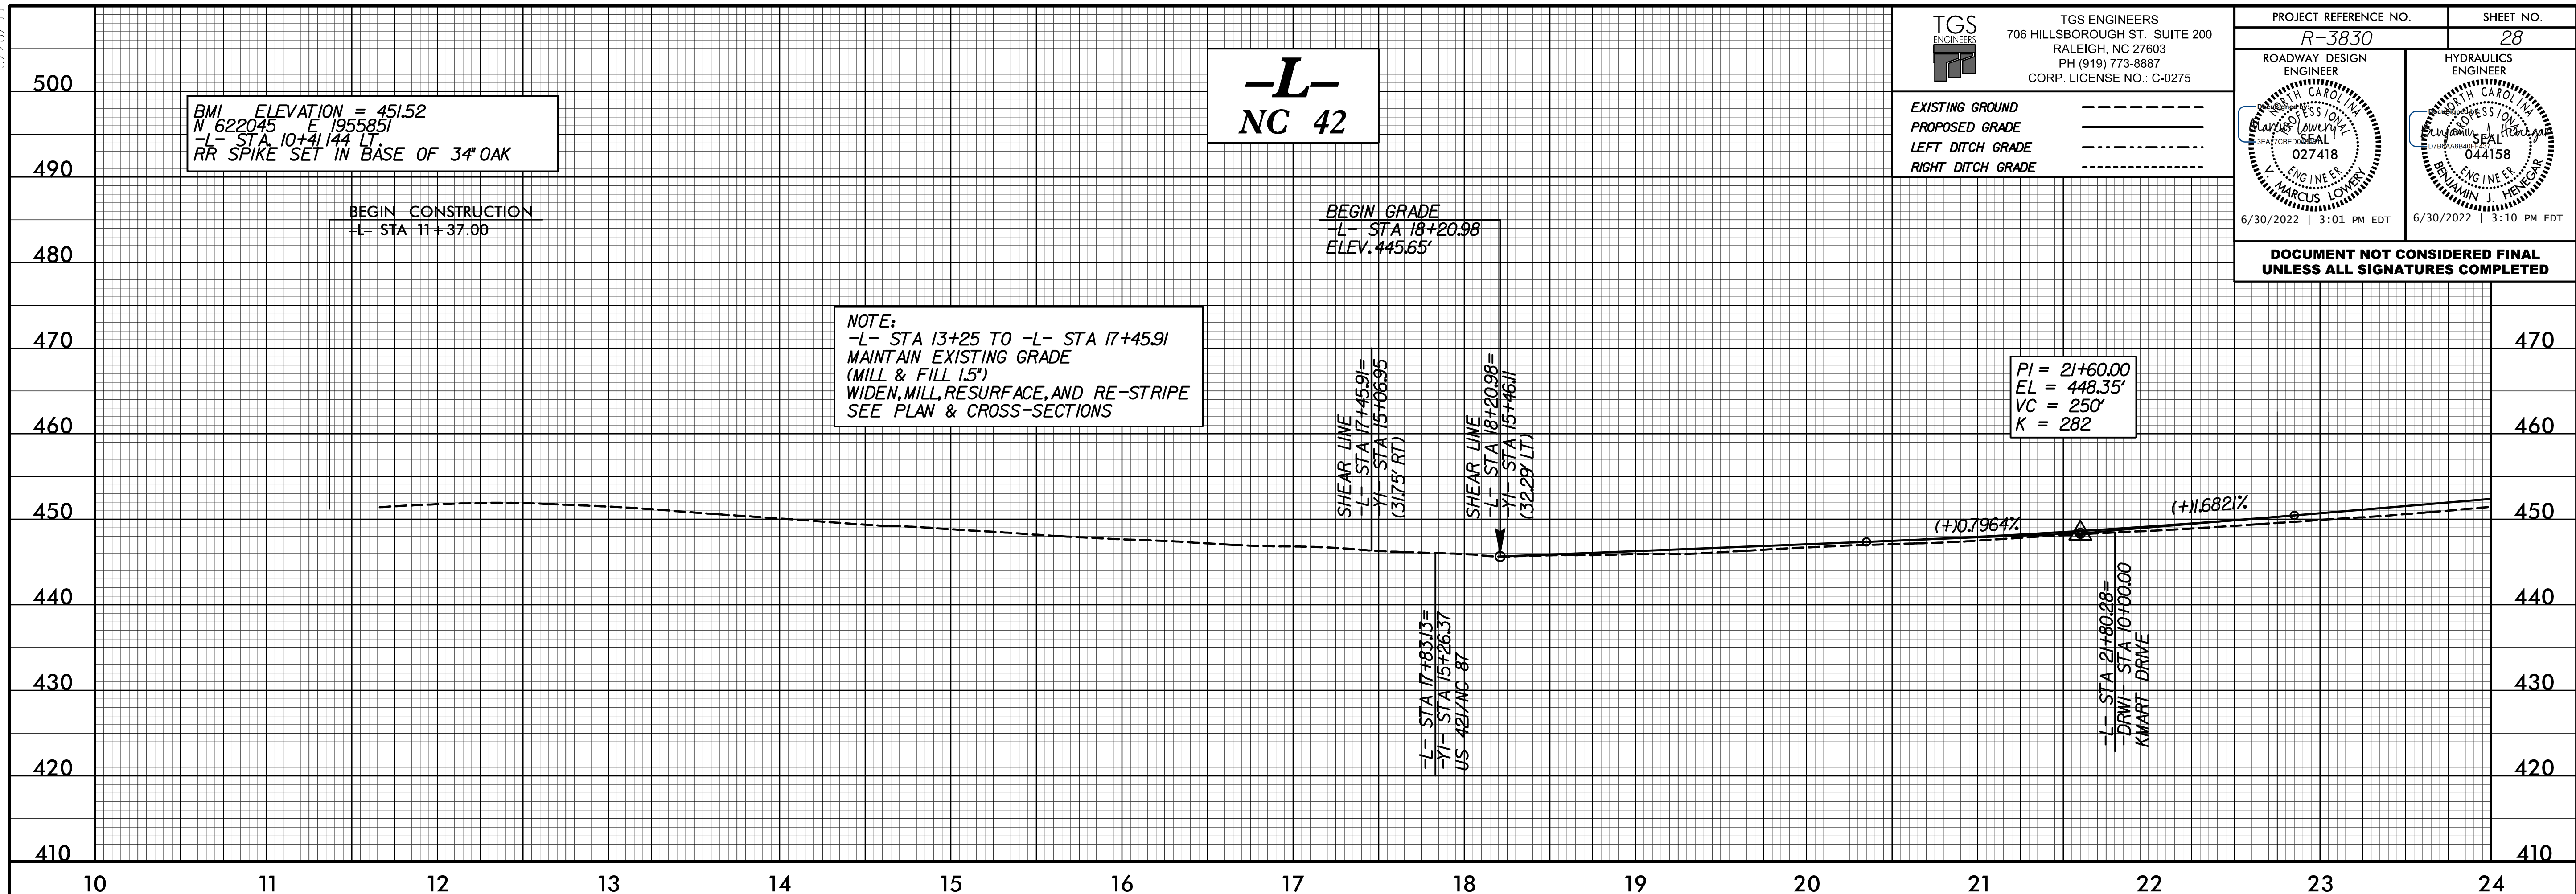

C:\Users\lowrey\OneDrive\Documents\Projects\3830\Roadway\Proc\3830_L_rdy.pfl.L28.dgn
 6/30/2022 3:01 PM User: vlowrey

