

5/28/22

TGS ENGINEERS
 706 HILLSBOROUGH ST. SUITE 200
 RALEIGH, NC 27603
 PH (919) 773-8887
 CORP. LICENSE NO.: C-0275

EXISTING GROUND



PROPOSED GRADE

LEFT DITCH GRADE

RIGHT DITCH GRADE

PROJECT REFERENCE NO. R-3830	SHEET NO. 34
ROADWAY DESIGN ENGINEER 	HYDRAULICS ENGINEER
6/30/2022 3:01 PM EDT	6/30/2022 3:10 PM EDT

DOCUMENT NOT CONSIDERED FINAL UNLESS ALL SIGNATURES COMPLETED

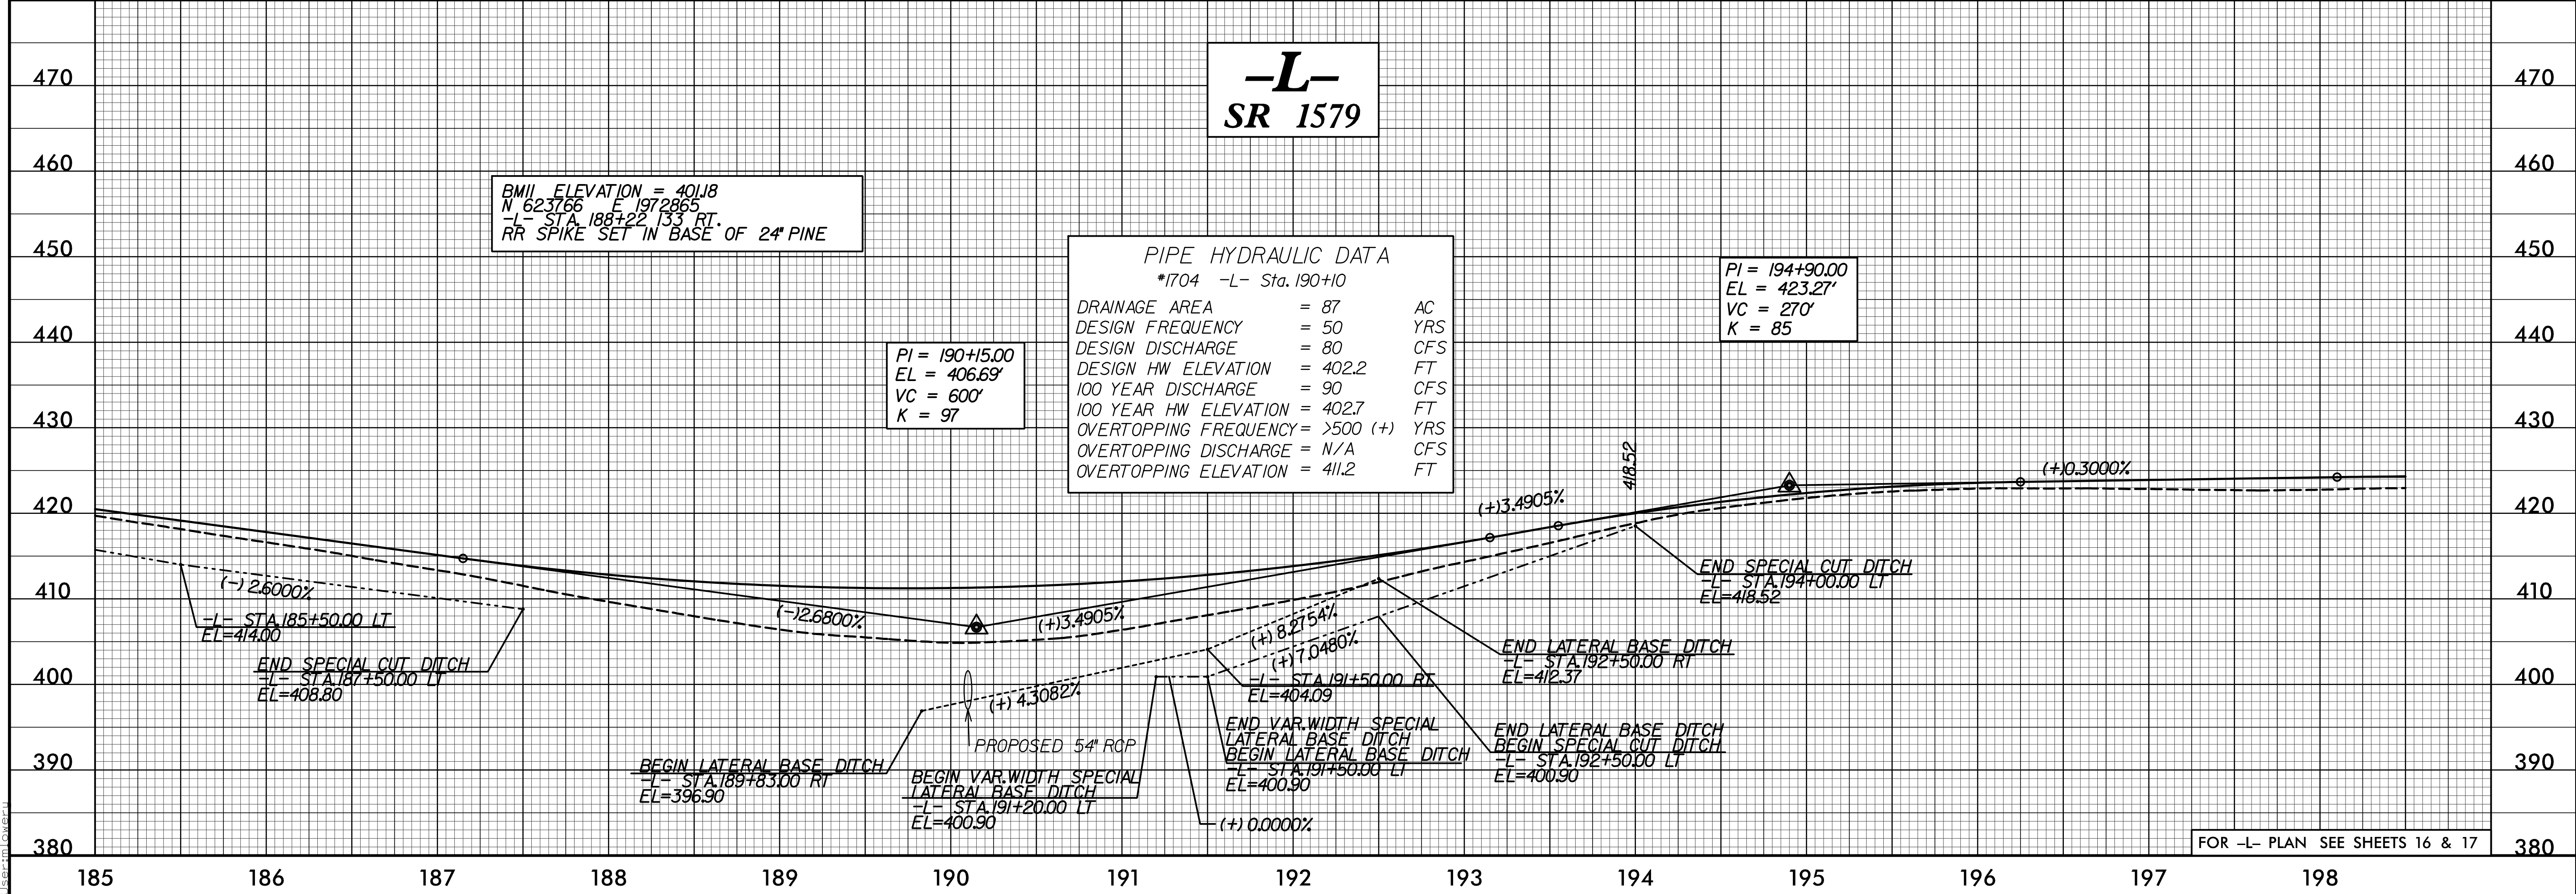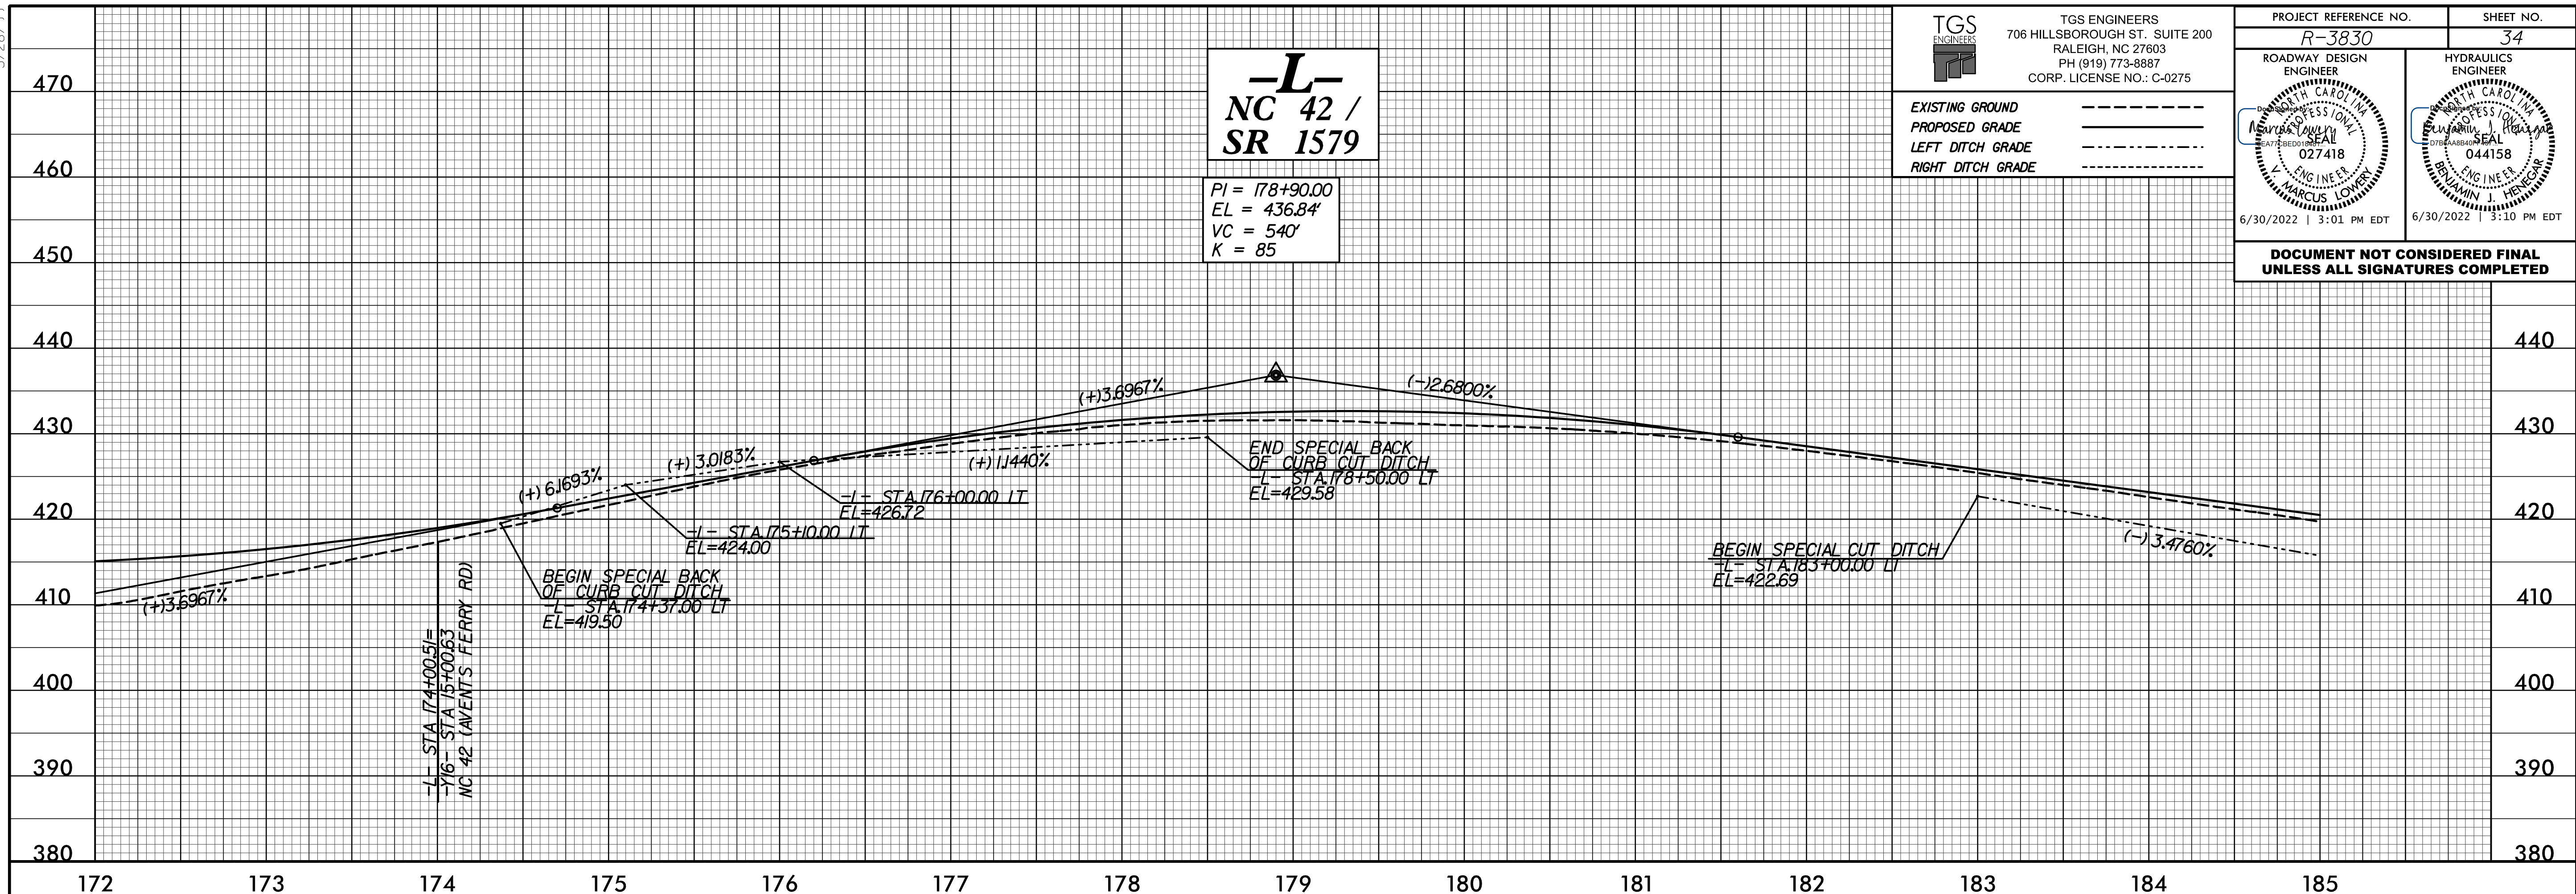

FOR -L- PLAN SEE SHEETS 16 & 17

4/8/2022 1:49:22 C:\ts\NCDOT\Roadway\Proj\3830\Roadway\rdj\pfl_34.dgn User: mlowrey