



5/28/22

TGS ENGINEERS
 706 HILLSBOROUGH ST. SUITE 200
 RALEIGH, NC 27603
 PH (919) 773-8887
 CORP. LICENSE NO.: C-0275

EXISTING GROUND -----
 PROPOSED GRADE -----
 LEFT DITCH GRADE -----
 RIGHT DITCH GRADE -----

PROJECT REFERENCE NO. R-3830	SHEET NO. 36
ROADWAY DESIGN ENGINEER RAYMOND A. KELLY 027418 ENGINEER J. MARCUS LOWERY	HYDRAULICS ENGINEER BENJAMIN J. HENEGAR 044158 ENGINEER
6/30/2022 3:01 PM EDT	6/30/2022 3:10 PM EDT

DOCUMENT NOT CONSIDERED FINAL UNLESS ALL SIGNATURES COMPLETED

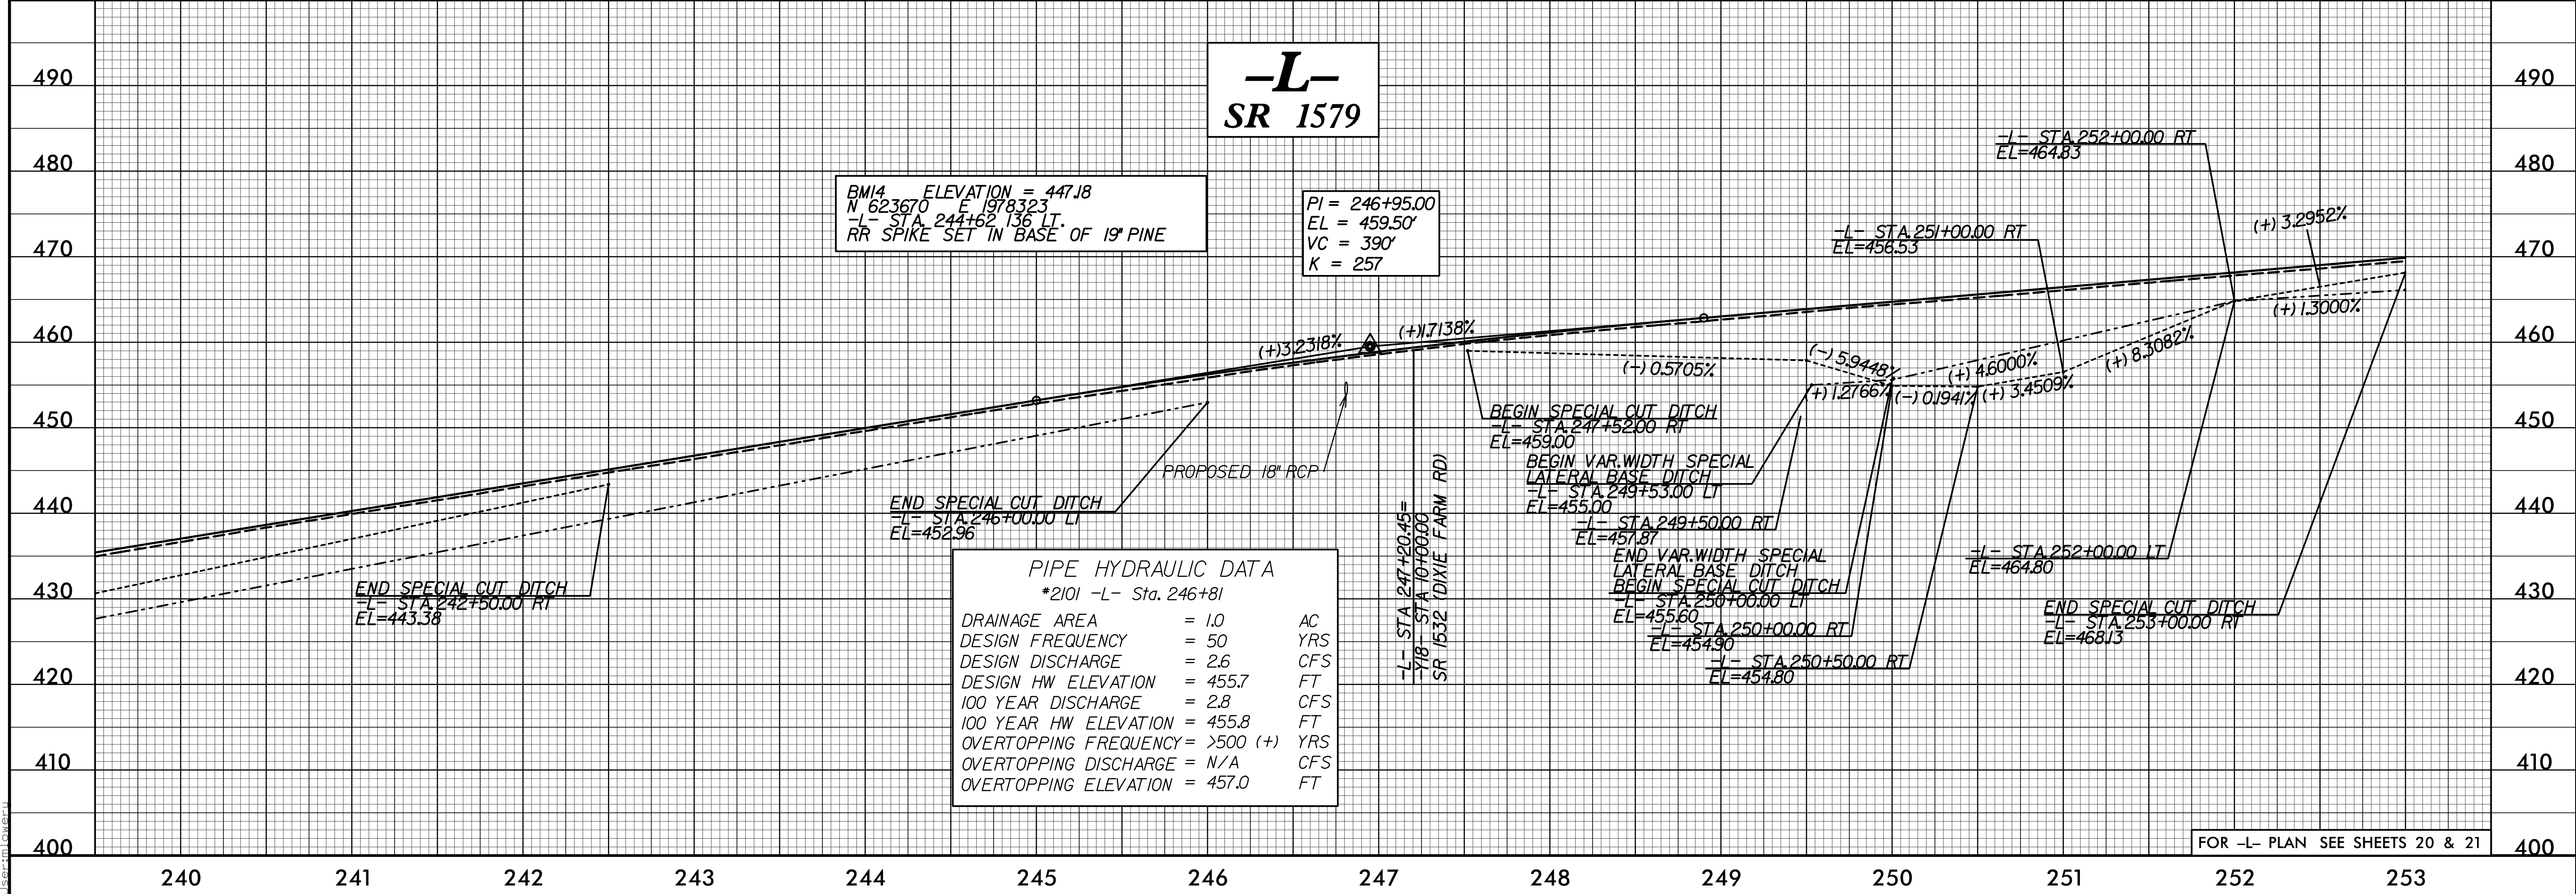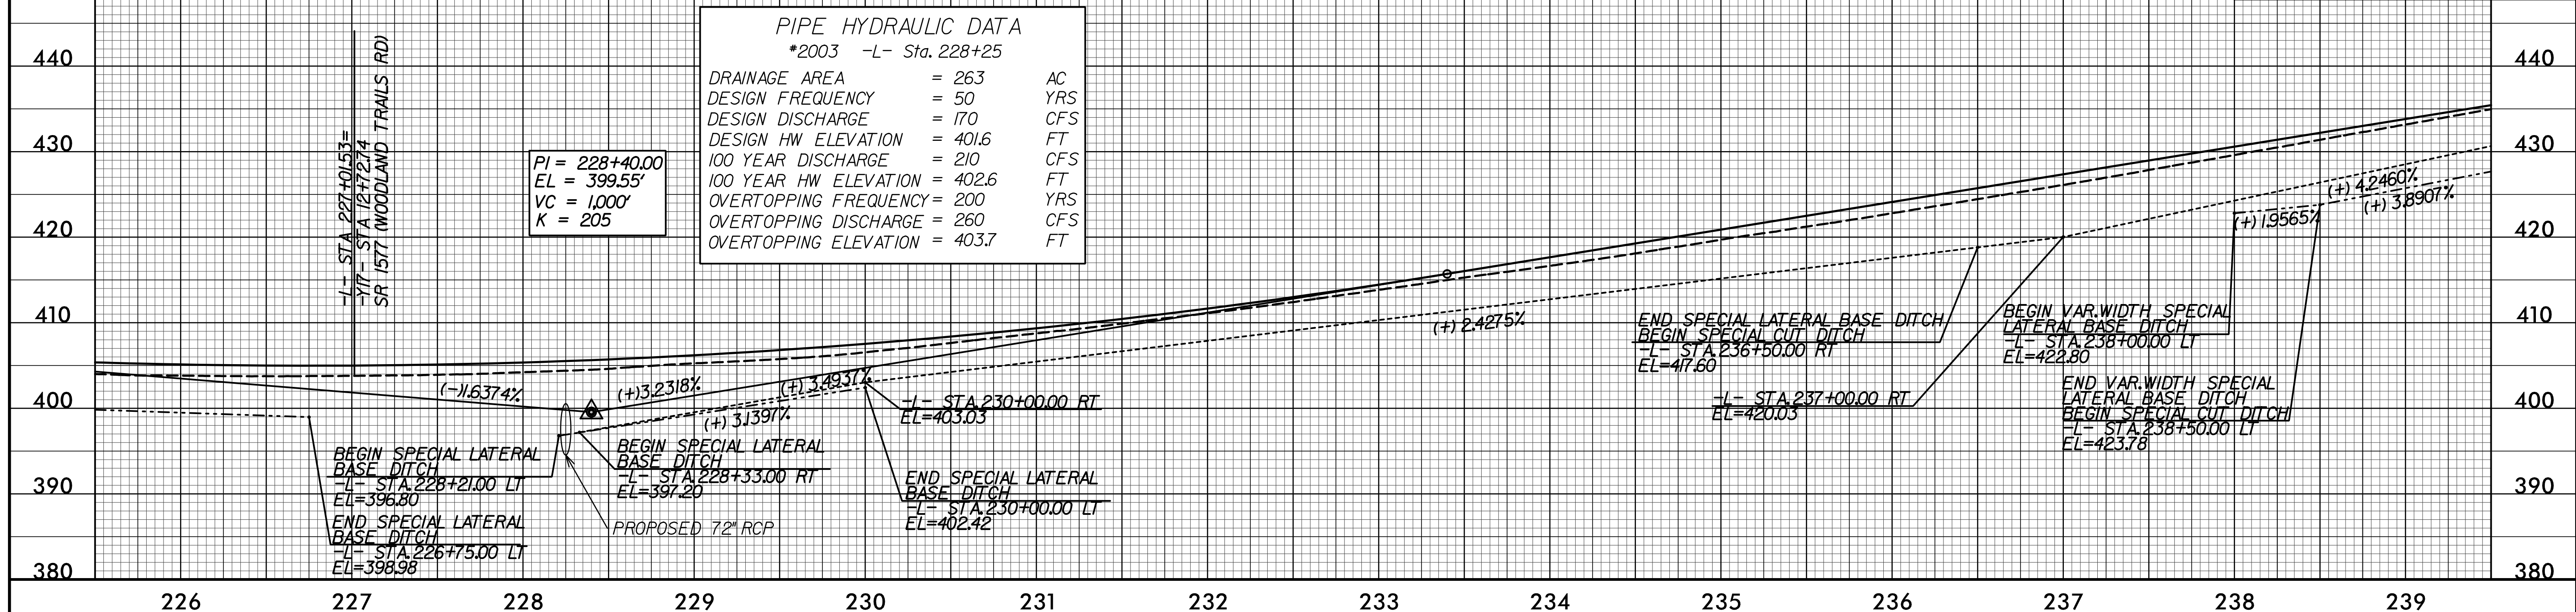

FOR -L- PLAN SEE SHEETS 20 & 21

4/8/2022 C:\Users\jlowery\OneDrive\Documents\Roadway\Proj\R-3830\rdj_pfl_36.dgn User: jlowery