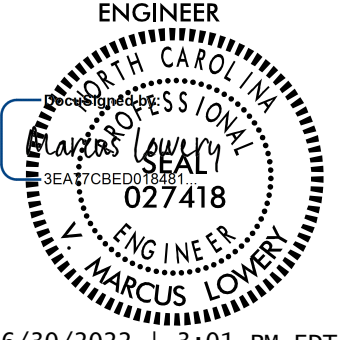
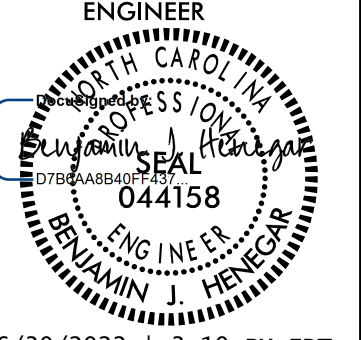


5/28/22


**TGS ENGINEERS**  
 706 HILLSBOROUGH ST. SUITE 200  
 RALEIGH, NC 27603  
 PH (919) 773-8887  
 CORP. LICENSE NO.: C-0275

EXISTING GROUND -----  
 PROPOSED GRADE -----  
 LEFT DITCH GRADE -----  
 RIGHT DITCH GRADE -----

PROJECT REFERENCE NO. <b>R-3830</b>	SHEET NO. <b>39</b>
ROADWAY DESIGN ENGINEER  <b>J. MARCUS LOWE</b> ENGINEER 6/30/2022   3:01 PM EDT	HYDRAULICS ENGINEER  <b>BENJAMIN J. HENEGAR</b> ENGINEER 6/30/2022   3:10 PM EDT


**-Y1-**  
**US 421, NC 87, NC 42**  
**S. HORNER BLVD**

**NOTE:**  
 -Y1- STA 12+20 TO -Y1- STA 20+95  
 MAINTAIN EXISTING GRADE  
 (MILL & FILL 3')  
 WIDEN, MILL, RESURFACE, AND RE-STRIPE  
 SEE PLAN & CROSS-SECTIONS

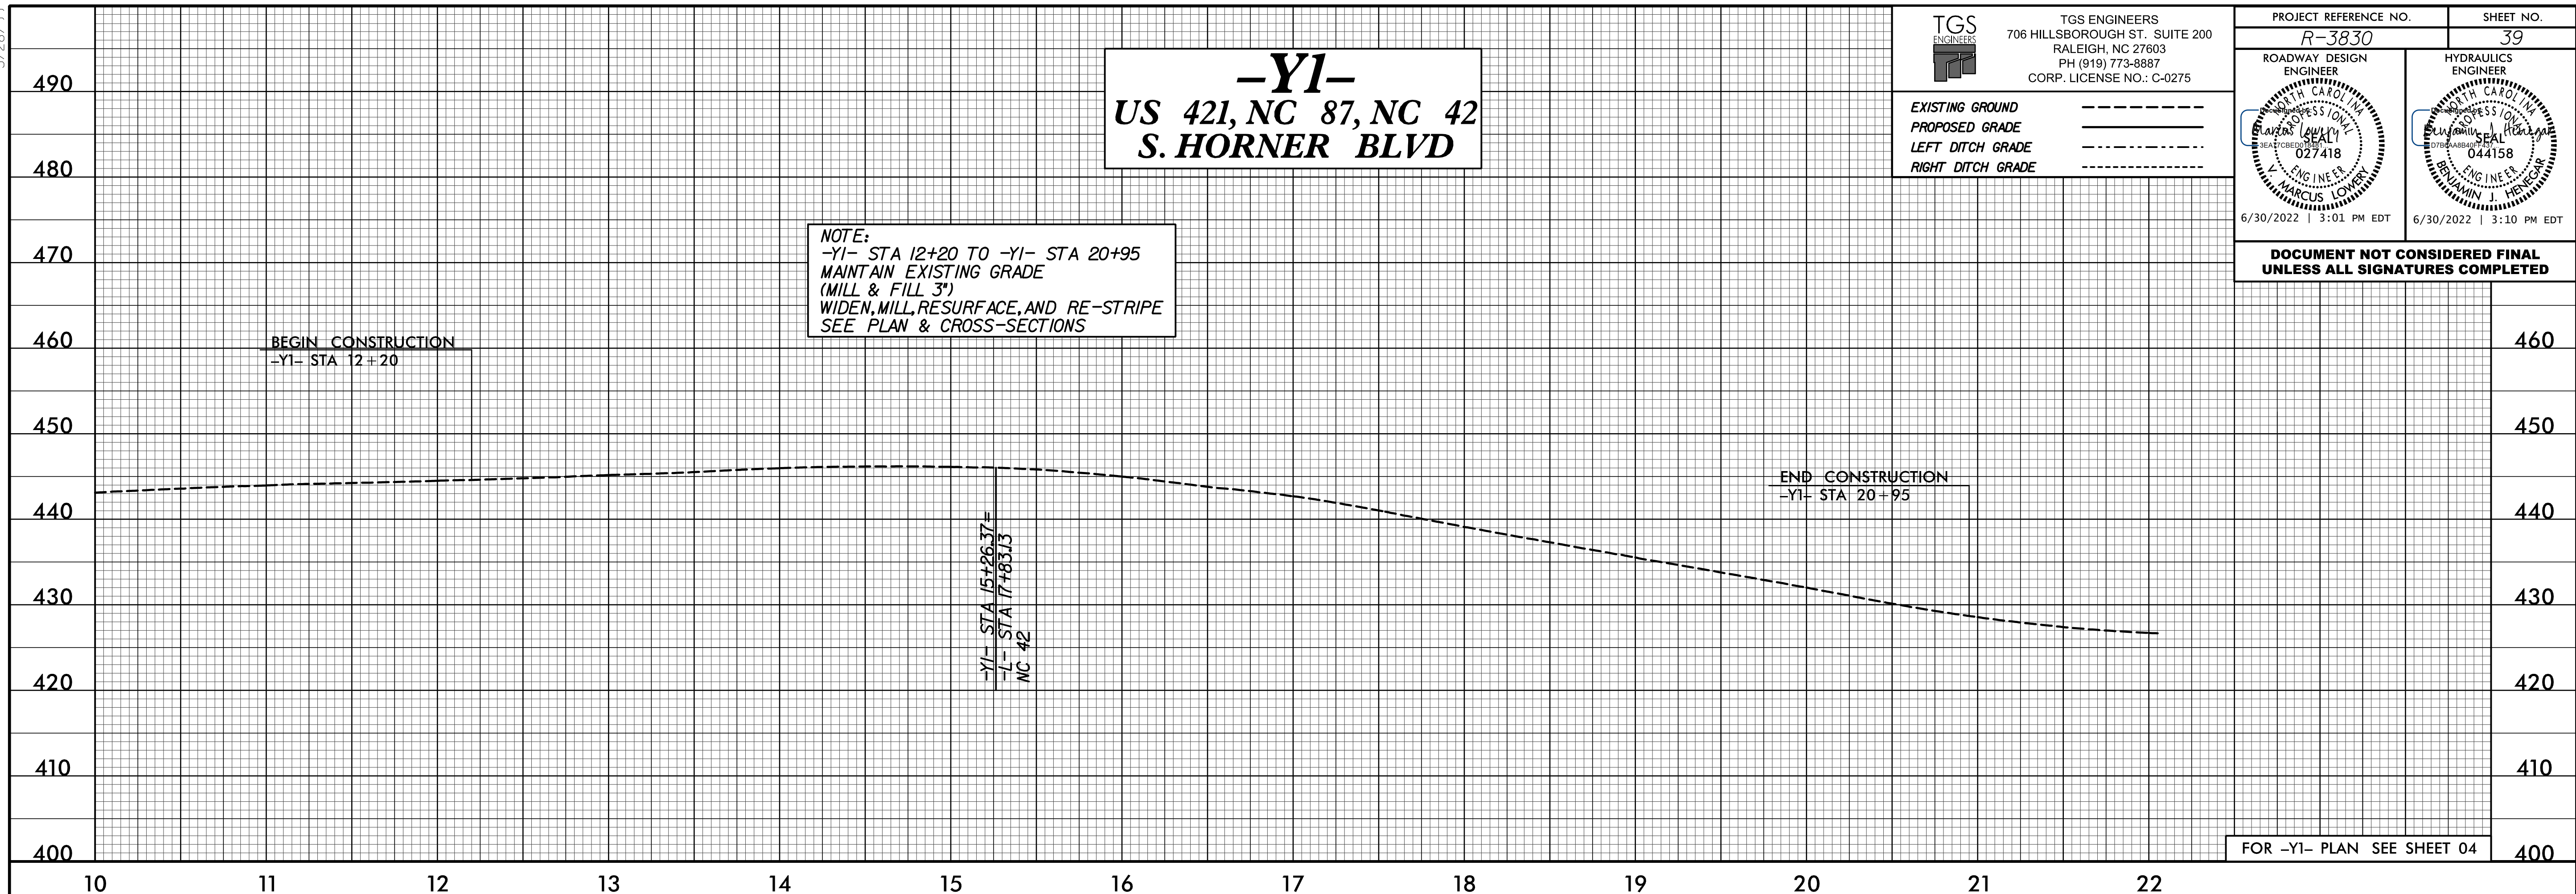

**-Y2-**  
**SR 1593**  
**DOGWOOD ST**

**-Y3-**  
**SR 1519**  
**NASH ST**

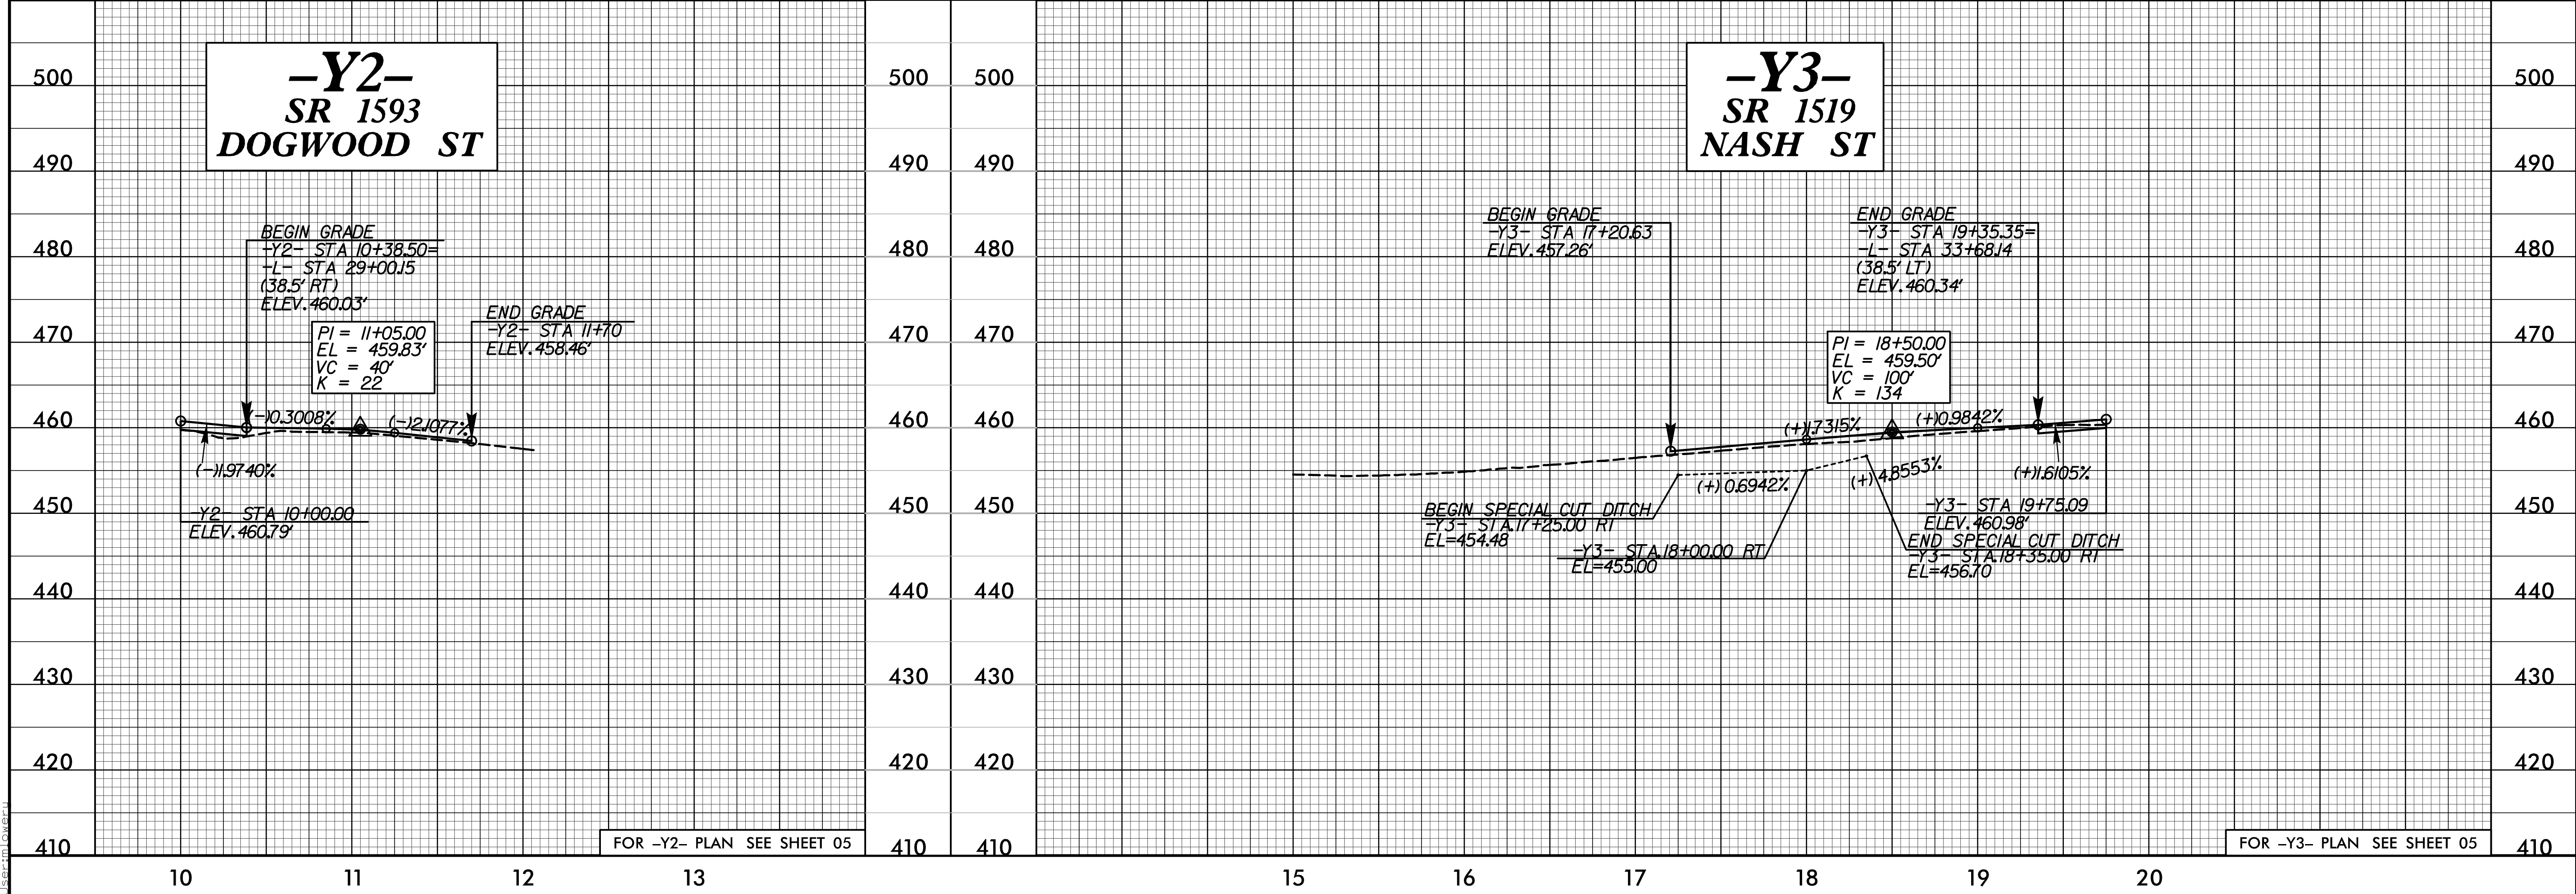

4/8/2022  
 C:\Users\jlowe\OneDrive\Documents\Roadway\Proj\3830\Roadway\Profile\39.dgn  
 User: jlowe